


University of Southern Maine



**Science Building
Lab A203 Renovation**

70 Falmouth Street
Portland, ME 04104

NO.	DESCRIPTION	DATE
1	ISSUED FOR PERMIT	03/17/2016

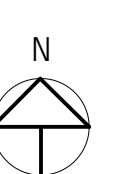

CONTENT: PLUMBING PART PLANS	
DRAWN BY:	SCL
PROJECT NO.:	16-005-00
DATE:	3/17/2016
REVISED:	
SCALE:	1/4" = 1'-0"
P-100	
Project Phase: BID DOCUMENTS	
COPYRIGHT © 2015 BY LAVALLEEBRENSINGER PROFESSIONAL ASSOCIATION. ALL RIGHTS RESERVED. NO REPRODUCTION WITHOUT PERMISSION.	

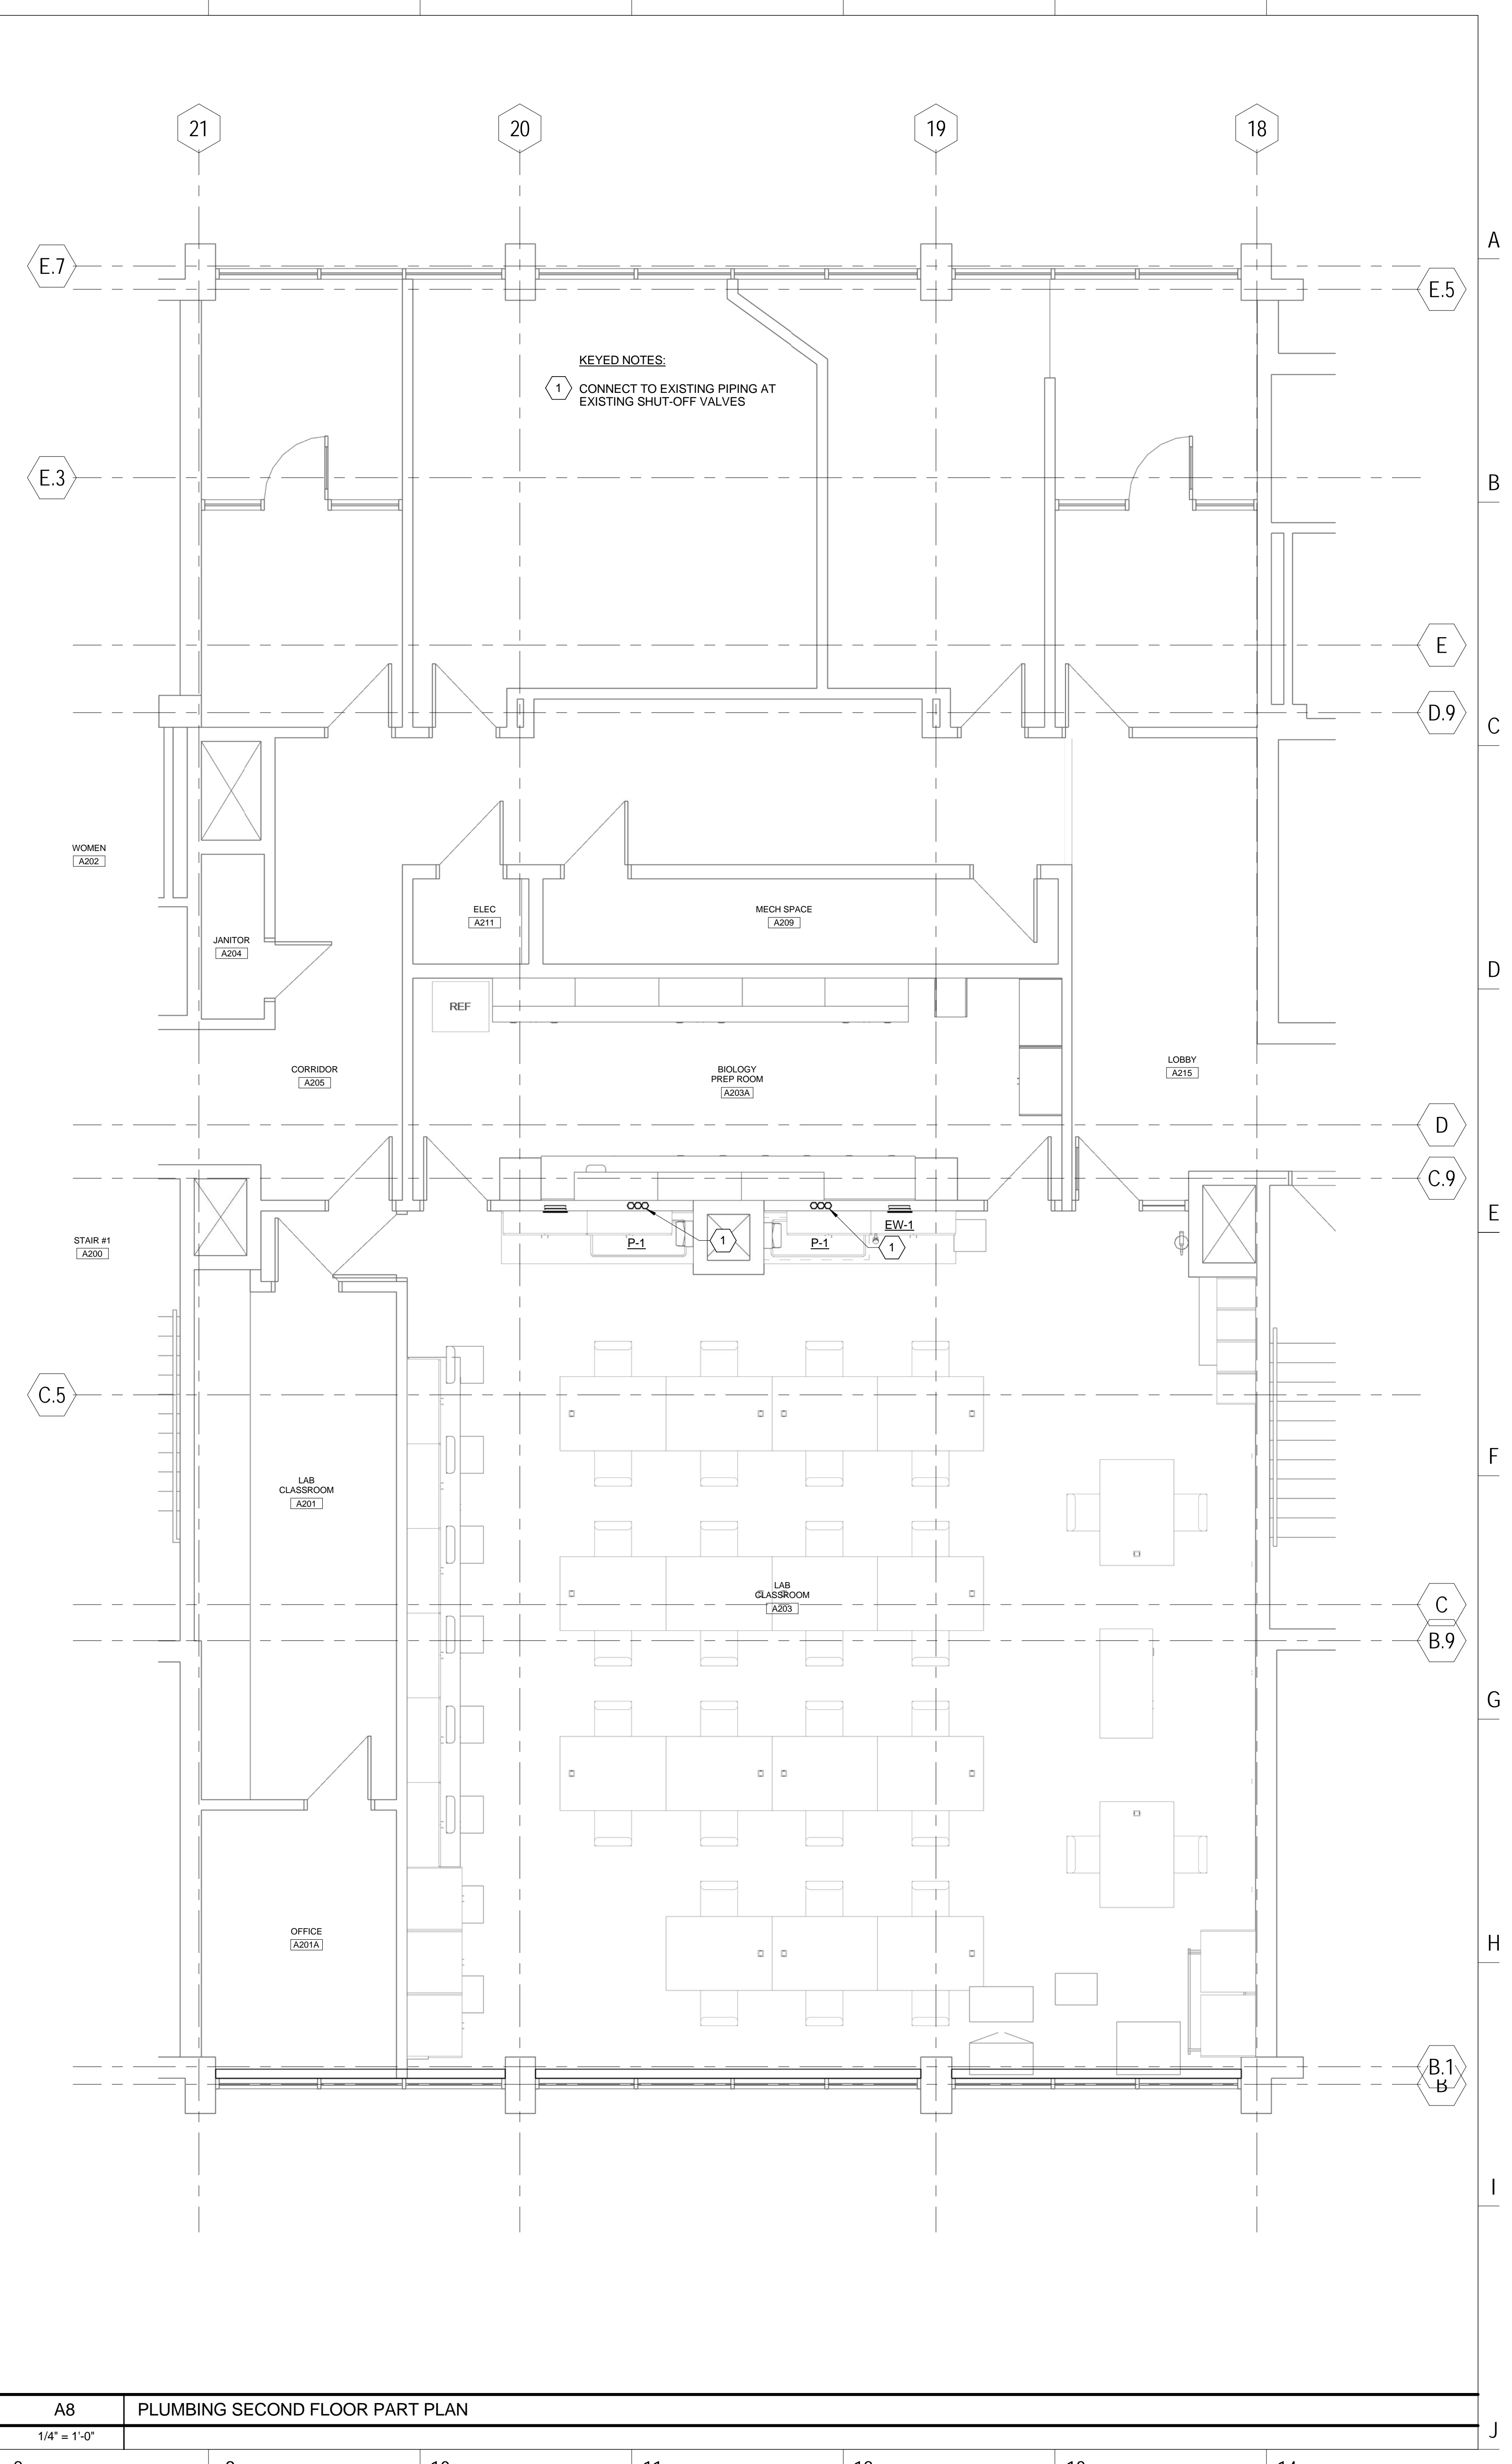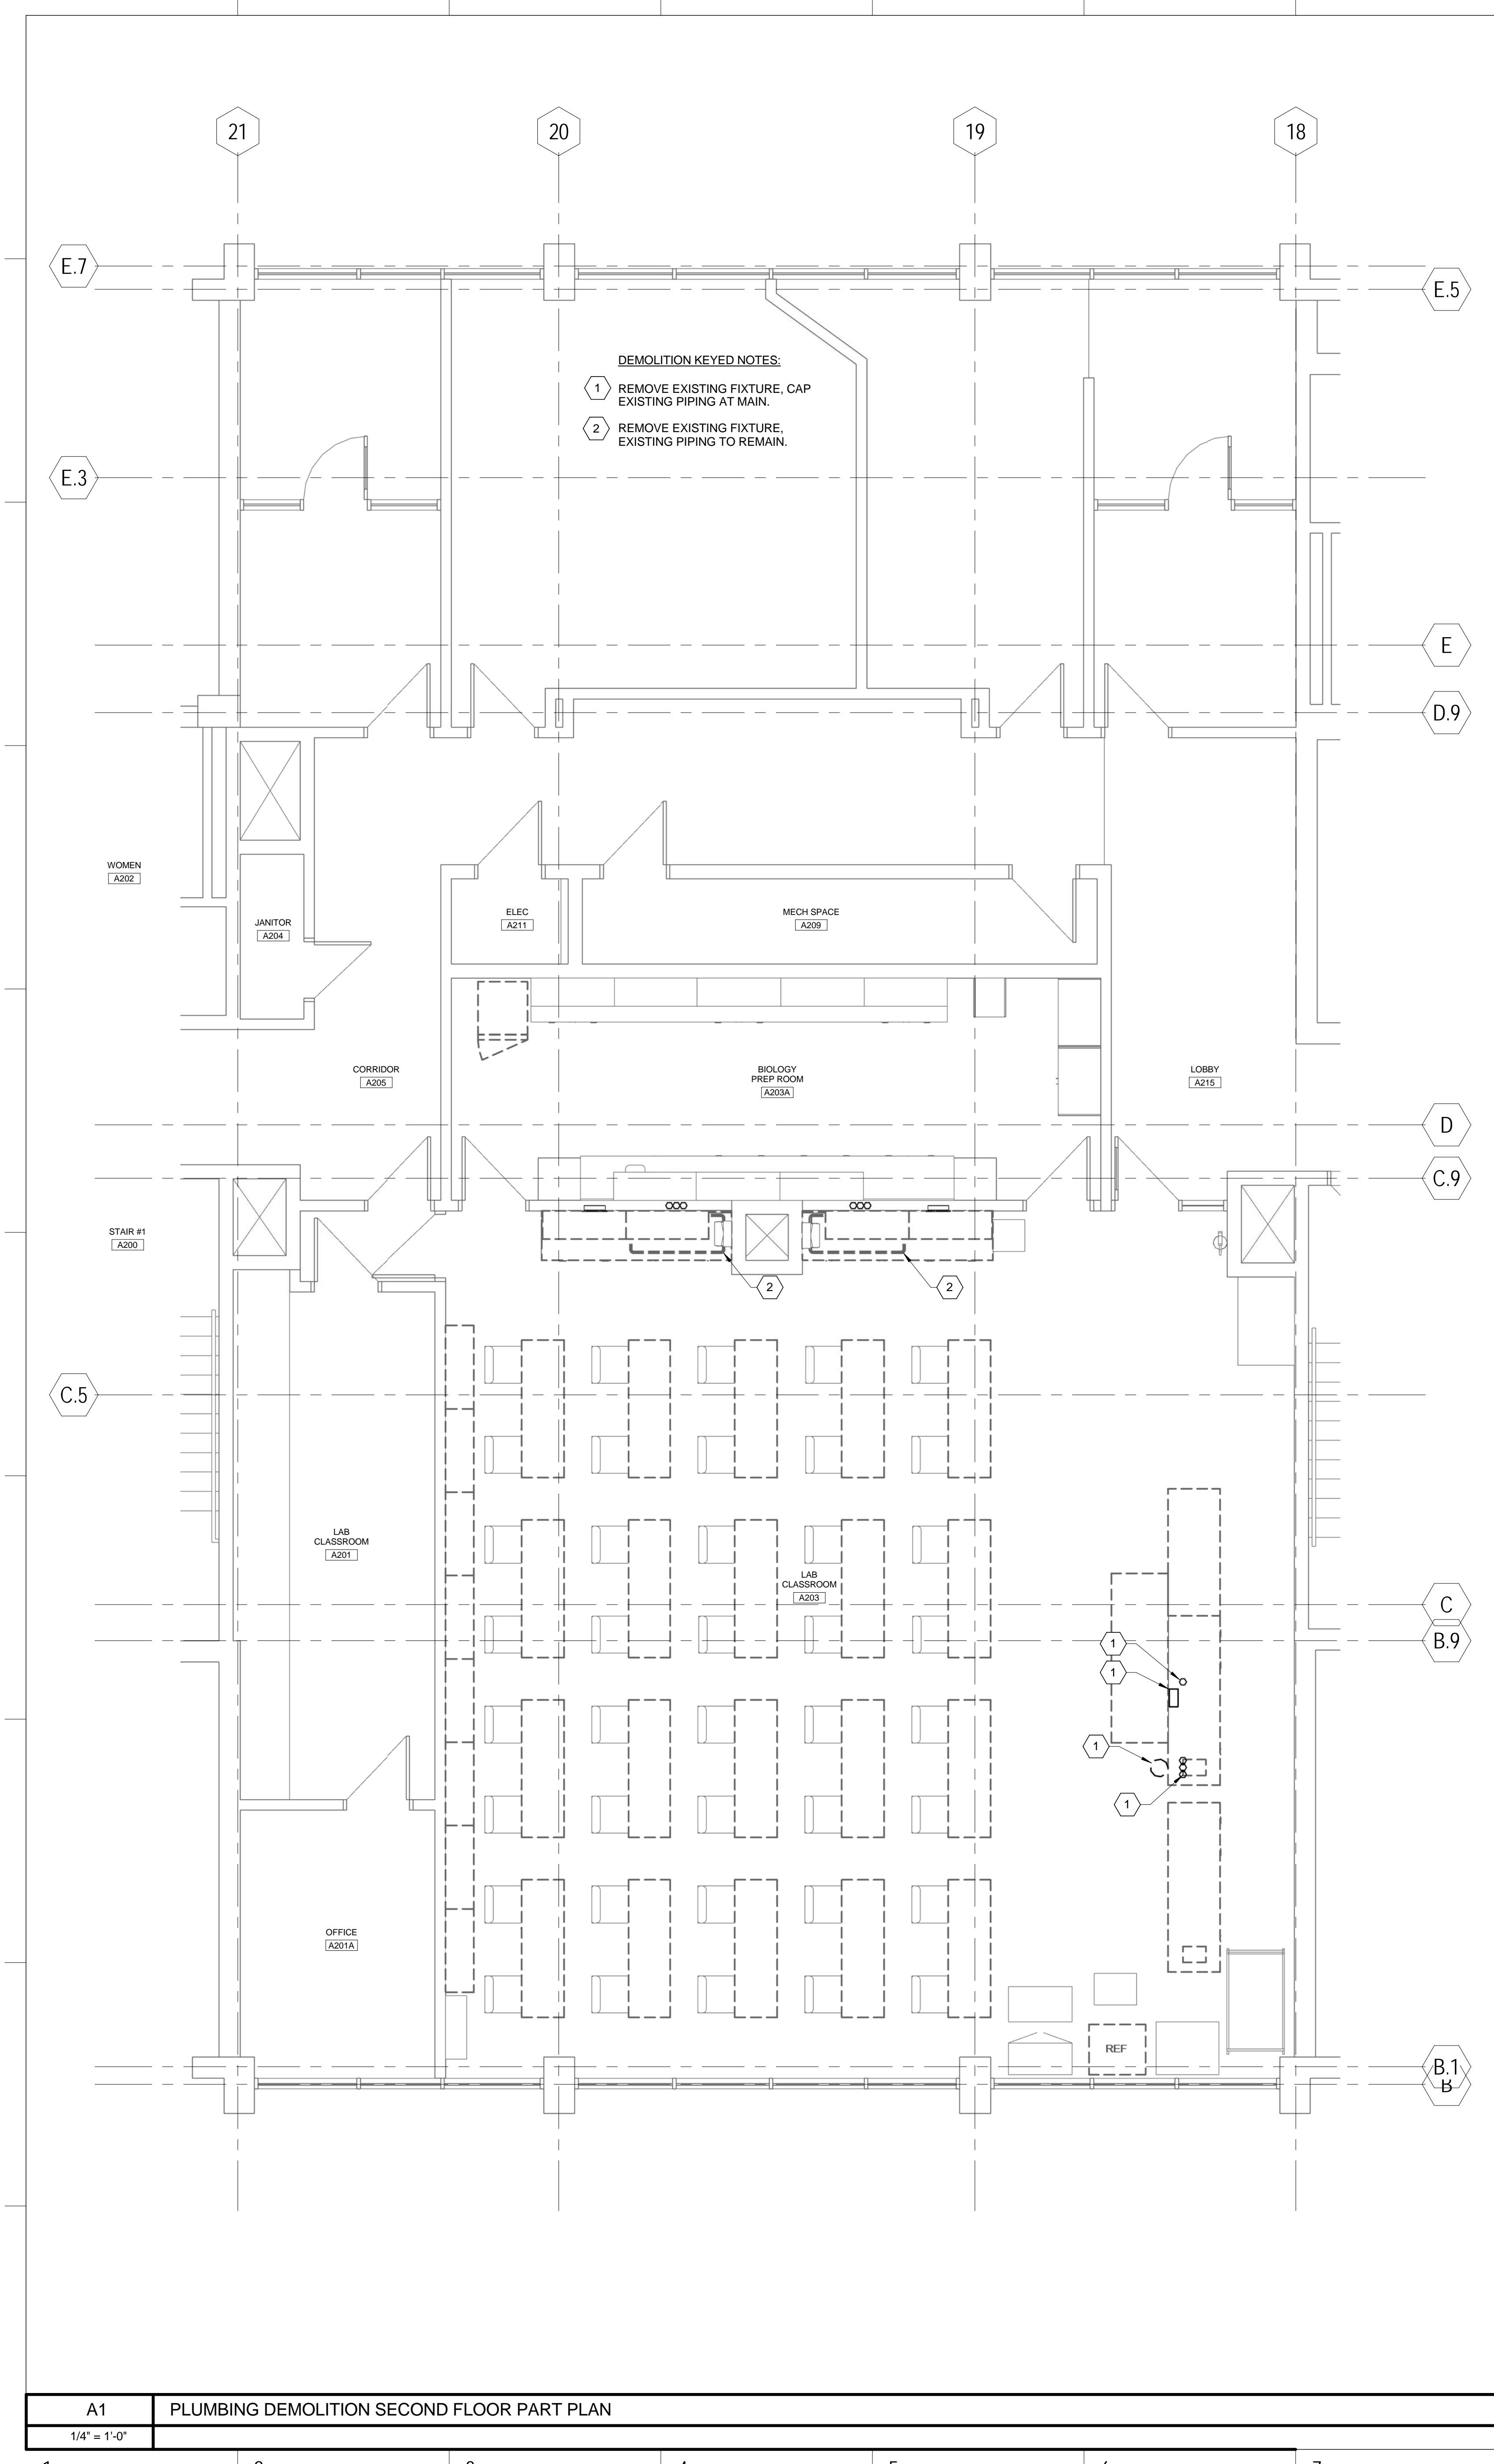

3/17/2016 11:56:14 AM N:\Projects\2016\16009 - USM Lab A203 Upgrade\1 Design Phase\2 DRAWINGS\16009.dwg

A1	PLUMBING DEMOLITION SECOND FLOOR PART PLAN
1/4" = 1'-0"	

A8	PLUMBING SECOND FLOOR PART PLAN
1/4" = 1'-0"	

1 2 3 4 5 6 7 8 9 10 11 12 13 14