


1	Date	Revision 1
---	------	------------

No.	Date	Description

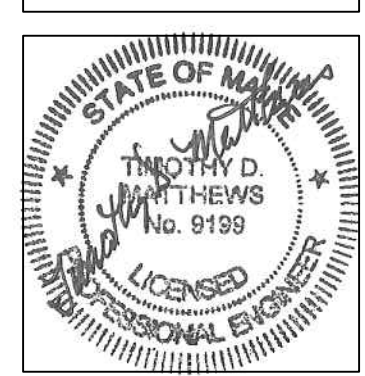

JOB NO.
17064

DRWN. CHK
JMD TDM

SCALE:

ISSUE
FOR BIDDING
08/7/17

TITLE
ELECTRICAL
REMOVALS PLAN -
LEVEL 3

SHEET

ED100

NOTES:

1. SEE E0.0 FOR LEGEND, ABBREVIATIONS AND GENERAL NOTES.

KEYED NOTES:

- ① THIS WALL TO BE DEMOLISHED. REMOVE ALL RECEPTACLES AND DEVICES FROM THIS WALL.
- ② REMOVE ALL LIGHTING FIXTURES IN THIS AREA.
- ③ REMOVE CEILING FANS AND WIRING TO SWITCH.
- ④ REMOVE EXISTING CEILING PROJECTOR. RETAIN CIRCUIT.
- ⑤ RECEPTACLE LOCATIONS IN THIS AREA TO BE RETAINED, REPLACE RECEPTACLE AND COVERPLATE IN PLACE.
- ⑥ RECEPTACLES AND SURFACE RACEWAY IN THIS AREA TO BE REMOVED. SEE POWER PANEL FOR NEW LOCATIONS. WRK IN LAB 305B IS ADD/ALT #1
- ⑦ FIRE ALARM HORN/STROBE DEVICE TO REMAIN IN PLACE.
- ⑧ RELOCATE EXISTING SMOKE DETECTOR.
- ⑨ REMOVE WALL SWITCHES.
- ⑩ CONFIRM DEVICES IN THIS AREA IN FIELD. NOT ACCESSIBLE DURING DESIGN.



1 ELECTRICAL REMOVALS PLAN – POWER & SYSTEMS
SCALE: 1/8"=1'



2 ELECTRICAL REMOVALS PLAN – LIGHTING & FIRE ALARM
SCALE: 1/8"=1'

6

5

4

3

2

1

6

5

4

3

2

1