


JMC  
 CRR  
 JMC  
 DESIGNED BY:  
 DRAWN BY:  
 CHECKED BY:  
 PROJECT: 21702.01

**UNIVERSITY OF SOUTHERN MAINE**  
**COLLEGE OF EDUCATION AND HUMAN DEVELOPMENT**  
 Portland, ME 04104

**LECTURE HALL RENOVATION AND UPGRADES**  
**PAYSON SMITH HALL**  
 96 Falmouth St. - Portland, Maine

**LIFE SAFETY PLAN**

SCALE: AS NOTED  
 DATE: 01-09-18  
 DWG.: **G101**  
 SHEET: OF **17**

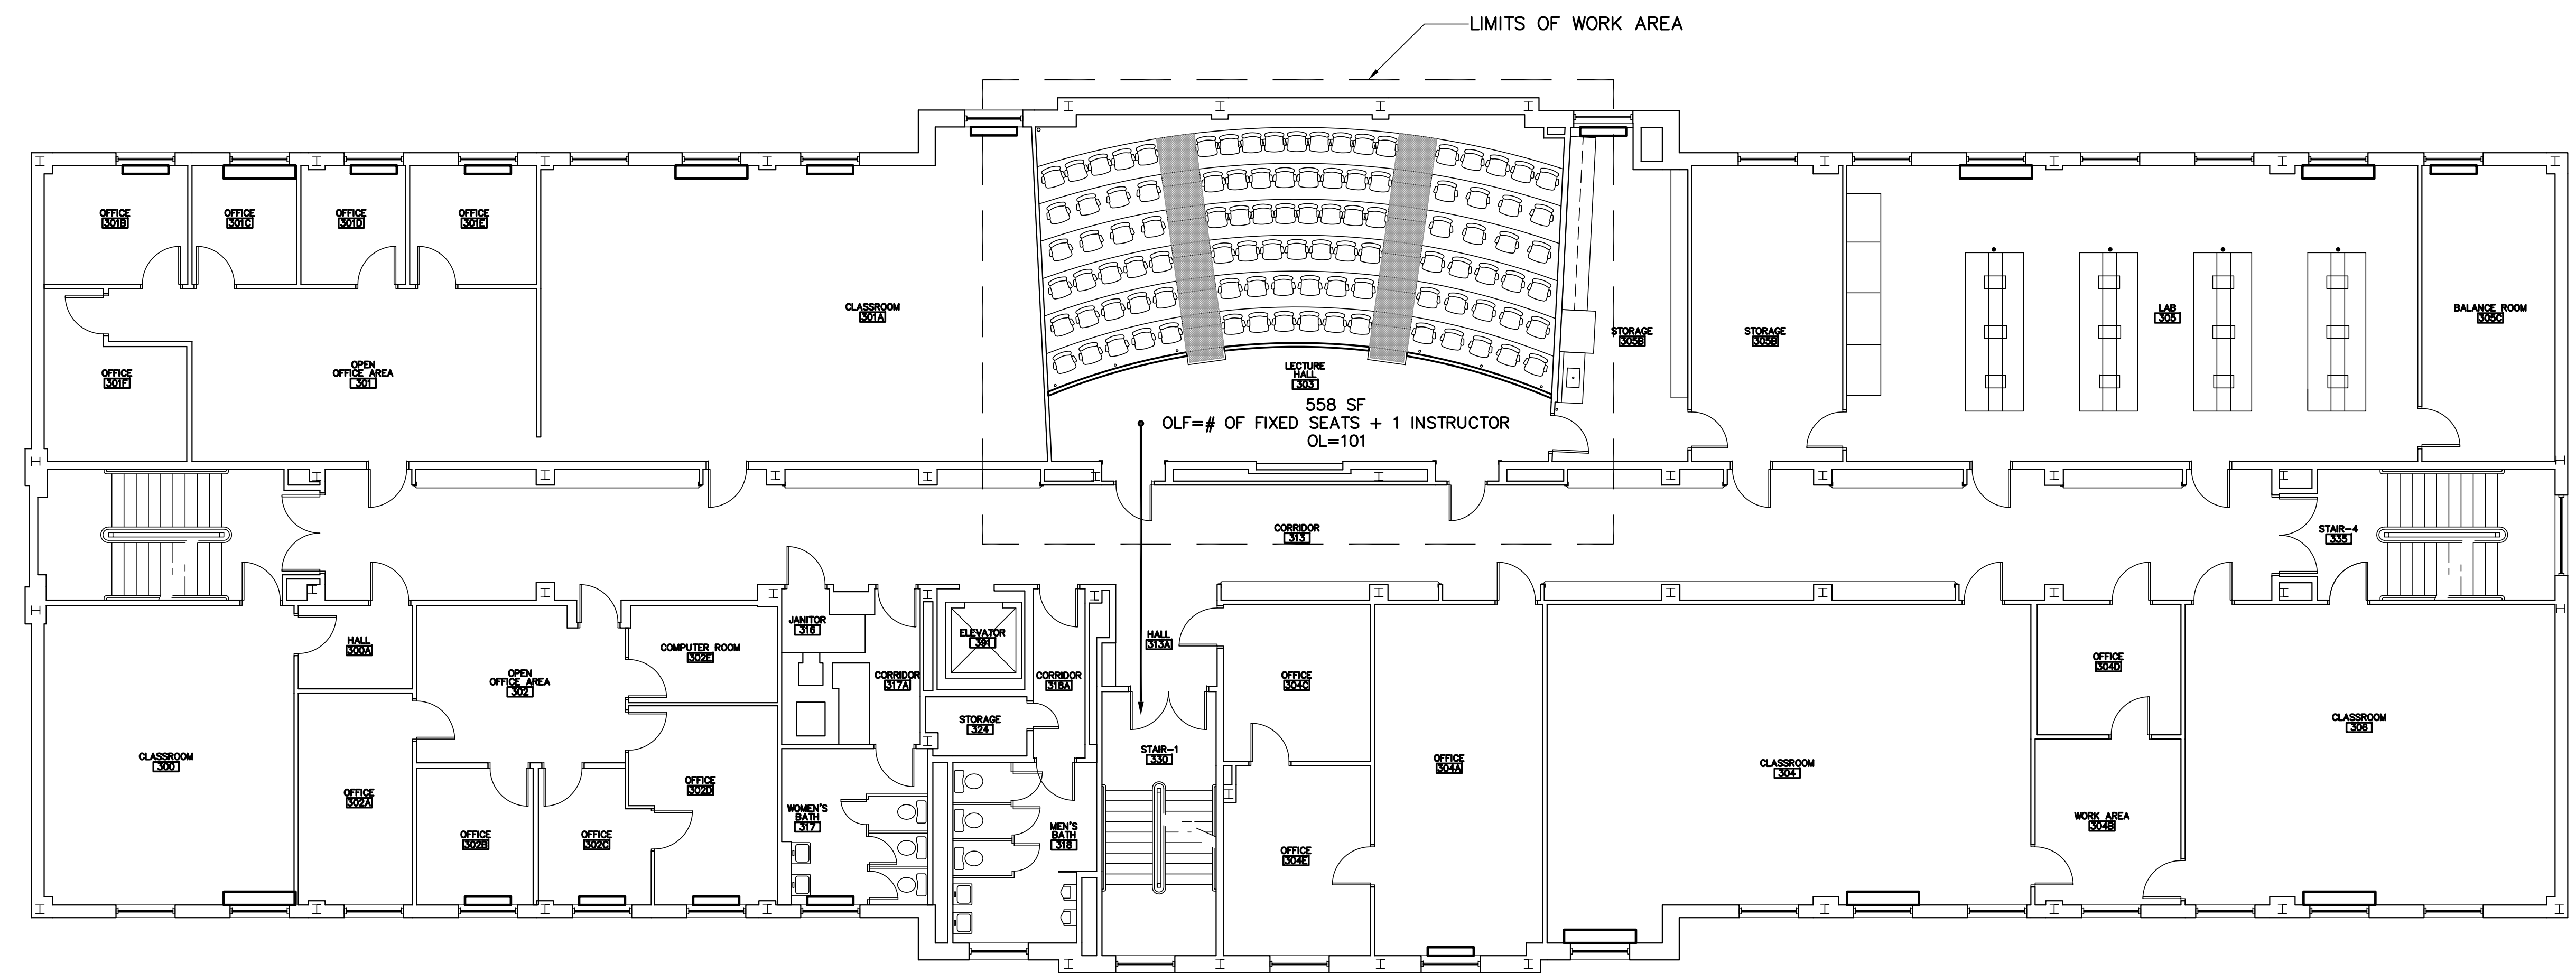

558 SF  
 OLF=# OF FIXED SEATS + 1 INSTRUCTOR  
 OL=101

**LEGEND**

- TRAVEL PATH
- OL OCCUPANT LOAD
- OLF OCCUPANT LOAD FACTOR
- SF SQUARE FEET
- TD TRAVEL DISTANCE

**NOTES:**  
 THE SCOPE OF WORK WILL NOT AFFECT THE NUMBER OF OCCUPANTS UTILIZING EXITS.

TRAVEL DISTANCE LIMIT: 250' ALLOWABLE / 220' ACTUAL

PREVIOUS OCCUPANT LOAD OF RENOVATION AREA: 101 OCCUPANTS  
 CURRENT OCCUPANT LOAD OF RENOVATION AREA: 101 OCCUPANTS