

NOTE:
 1. SEE G1001 FOR LEGEND AND GENERAL NOTES.

2'-0" MIN.
 4'-0" MIN.
 2'-0" MIN.
 2'-0" MIN.
 2'-0" MIN.

EXISTING HVAC UNIT
 NEW HVAC UNIT
 EXISTING HVAC UNIT

PROVIDE NEW INTERLOCKING ROOF WALK PAVERS TO MATCH EXISTING

FILL IN AROUND NEW PAVERS AND SLEEPERS USING EXISTING STONE BALLAST FROM THIS LOCATION. MAINTAIN EXISTING UNIFORM DEPTH. REMOVE EXCESS STONE BALLAST AFTER INSTALLATION IS COMPLETE

EXISTING WALK PAVERS



A13
 AE502
 E13
 AE502

RELOCATED SHELF AND SUPPORTS FROM GROUND FLOOR FOR RELOCATED VACUUM PUMP.

G14
 AE212

144 Fore Street/P.O. Box 618
 Portland, Maine 04104
 Tel. (207) 772-3846
 Fax. (207) 772-1070
 www.smrfinc.com

ARCHITECTURE
 ENGINEERING
 PLANNING
 INTERIOR DESIGN
 COMMISSIONING

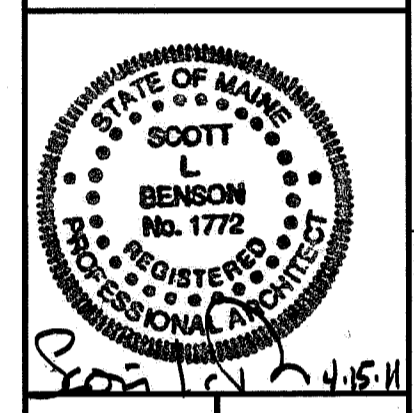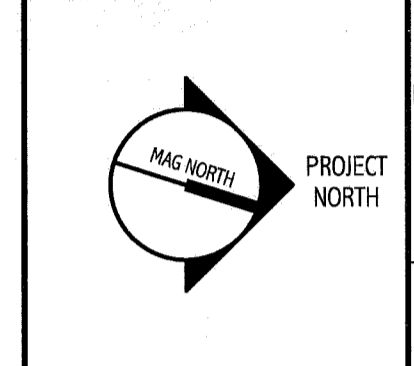

UNIVERSITY OF SOUTHERN MAINE
 SIMULATION LABORATORY
 PORTLAND, MAINE

ISSUED FOR BIDDING & CONSTRUCTION
 4-15-11

CURRENT ISSUE STATUS:

REV	DESCRIPTION	DATE
0	ISSUED FOR BIDDING & CONSTRUCTION	4-15-11

GRAPHIC SCALE:
 0" 1"

SCALE: 1/4" = 1'-0"
 PROJECT MANAGER: SLB
 JC/DRAWN BY: CAH
 A/E OF RECORD: SLB
 CAD FILE: AE110-10150
 PROJECT NO.: 10150-00
 DATE: 4-15-11

SHEET TITLE:
ROOF PLAN AND PENTHOUSE PLAN

SHEET No.
AE110
 © COPYRIGHT 2009 SMRF INC.

A1 ROOF PLAN
 1/4" = 1'-0"

A9 PENTHOUSE PLAN
 1/4" = 1'-0"