

ROOM FINISH SCHEDULE											
ROOM NUMBER	ROOM NAME	FLOOR	BASE	WALLS				CEILING		ROOM NUMBER	REMARKS
				NORTH	SOUTH	EAST	WEST	MATERIAL	HEIGHT		
101	CORRIDOR	EXIST	RB-1	PTD-1	PTD-1/PTD-2	PTD-1/PTD-2	PTD-1/PTD-2	ACT-1	8'-0"	101	SEE ALTERNATE #3. REFER TO ELEVATIONS FOR ACCENT PTD LOCATIONS.
140	SIMULATION ROOM	RUB-1	FC	PTD-2	PTD-3	PTD-3	PTD-3	ACT-1	9'-0"	140	
141	CONTROL ROOM	CPT-2	RB-1	PTD-5	PTD-5	PTD-5	PTD-5	ACT-1	9'-0"	141	
142	UTILITY CLOSET	VCT-1	RB-1	PTD-1	PTD-1	PTD-1	PTD-1	ACT-1	9'-0"	142	
143	SIMULATION ROOM	RUB-1	FC	PTD-2	PTD-3	PTD-3	PTD-3	ACT-1	9'-0"	143	
144	LAB MANAGER	CPT-1	RB-1	PTD-1	PTD-1	PTD-5	PTD-1	ACT-1	9'-0"	144	
145	NURSE STATION	RUB-1	RB-1	PTD-2	PTD-2	PTD-5	PTD-2	ACT-1	9'-0"	145	
146	STORAGE	VCT-1	RB-1	PTD-1	PTD-1	PTD-1	PTD-1	ACT-1	9'-0"	146	
147	MEDS	RUB-1	RB-1	PTD-2	PTD-2	PTD-2	PTD-5	ACT-1	8'-0"	147	
148	CLEAN SUPPLY	RUB-1	RB-1	PTD-1	PTD-1	PTD-1	PTD-1	ACT-1	9'-0"	148	
149	STORAGE	VCT-1	RB-1	PTD-1	PTD-1	PTD-1	PTD-1	ACT-1	9'-0"	149	
150	ELEC./IT/AV CLOSET	VCT-1	RB-1	PTD-1	PTD-1	PTD-1	PTD-1	-	-	150	
151	SIMULATION ROOM	RUB-2	FC	PTD-2	PTD-4	PTD-2	PTD-2	ACT-1	9'-0"	151	
152	CONTROL ROOM	CPT-2	RB-1	PTD-5	PTD-5	PTD-5	PTD-5	ACT-1	9'-0"	152	
153	SIMULATION ROOM	RUB-2	FC	PTD-2	PTD-4	PTD-2	PTD-2	ACT-1	9'-0"	153	
154	ENTRY	RUB-2	RB-1	PTD-2	PTD-2/PTD-5	PTD-2	PTD-1	ACT-1	9'-0"	154	PTD-5 AT SOFFIT, ALL EXPOSED SURFACES, SEE ELEVATIONS.
156	CORRIDOR	RUB-1/RUB-2	RB-1	PTD-2	PTD-2	PTD-2	PTD-2	ACT-1	9'-0"	156	SEE AF101 FOR RUB PATTERN.
303	DEBRIEFING	CPT-1	RB-1	PTD-3	PTD-3	PTD-3	PTD-3	ACT-1	9'-0"	303	
303A	STORAGE	CPT-1	RB-1	PTD-1	PTD-1	PTD-1	PTD-1	ACT-1	9'-0"	303A	
305	FUNDAMENTALS LAB	RUB-1/RUB-2	FC	PTD-5	PTD-5	PTD-3	PTD-3	ACT-1	9'-0"	305	SEE AF102 FOR RUB PATTERN.
305A	STORAGE	VCT-1	RB-1	PTD-1	PTD-1	PTD-1	PTD-1	ACT-1	9'-0"	305A	

### GENERAL FINISH NOTES:

- SEE FINISH LEGEND BELOW FOR ADDITIONAL INFORMATION REGARDING FINISH MATERIALS.
- ALL EXISTING WALLS THAT HAVE BEEN DISTURBED, DUE TO CONSTRUCTION, SHALL BE PATCHED AND PAINTED TO MATCH EXISTING.
- ALL INTERIOR DOOR AND WINDOW FRAMES TO BE PTD-2.
- ALL NEW AND EXISTING FIN TUBE ENCLOSURES TO BE PTD-1.
- REFER TO RCP FOR SOFFIT HEIGHTS. ALL SOFFITS TO BE PAINTED ADJACENT WALL COLOR, UNLESS NOTED OTHERWISE.
- REFER TO G1001 FOR SCHEDULE OF ALTERNATES.
- REFER TO ELEVATIONS FOR PWC LOCATIONS, COLOR AND MOUNTING HEIGHTS.
- REFER TO AF101 & AF102 FOR FLOOR FINISH PATTERNS AND EXTENTS.

### FINISH ABBREVIATIONS:

ACT	ACOUSTICAL CEILING TILE
CC	CUBICLE CURTAIN
CG	CORNER GUARD
CPT	CARPET TILE
DAG	DECORATIVE ARCHITECTURAL GLASS
FC	FLASH COVE
GWB	GYPSUM WALLBOARD
PLAM	PLASTIC LAMINATE
PTD	PAINTED
PWC	PROTECTIVE WALL COVERING
RB	RUBBER WALL BASE
RCP	REFLECTED CEILING PLAN
RUB	RUBBER SHEET FLOORING
SSM	SOLID SURFACE MATERIAL
VCT	VINYL COMPOSITION TILE

### FINISH LEGEND:

\*NOTE: PRODUCTS IDENTIFIED BELOW ARE BASIS OF DESIGN. WHERE MATERIAL SPECIFICATIONS ALLOW ALTERNATE MANUFACTURERS/PRODUCTS, THE ARCHITECT RESERVES THE RIGHT TO REQUIRE CUSTOM COLOR MATCHING OR TO REJECT AN ALTERNATE WHEN IT IS DETERMINED BY THE ARCHITECT TO BE INCONSISTENT WITH THE DESIGN INTENT.

**ACOUSTICAL CEILING TILE:**  
ACT-1 ARMSTRONG, CORTEGA #704, 24x24-INCH, WHITE (WH), ANGLED TEGULAR, 15/16-INCH GRID, WHITE

**CARPET TILE:**  
CPT-1 TANDUS, ABSTRACTION 03590, ER3 MODULAR TILE, 24x24-INCH, GREEN SCHEME 79013, RS ADHESIVE SYSTEM, QUARTER-TURN INSTALLATION  
CPT-2 TANDUS, LINU STRATA II 02723, ER3 MODULAR TILE, 24x24-INCH, IRON 60521, RS ADHESIVE SYSTEM, MONOLITHIC INSTALLATION

**CORNER GUARD:**  
CG-1 ACROVYN, 4000 SSM SERIES, 2-INCH WING, 90 DEGREE, COLOR: FRENCH CREAM, OR EQUAL.  
CG-2 ACROVYN, 4000 SSM SERIES, 2-INCH WING, 90 DEGREE, COLOR: SAYBROOK SAGE, OR EQUAL.

**CUBICLE CURTAIN:**  
CC-1 STANDARD TEXTILE CO., STARFRUIT, COLOR: 03/WINTERGREEN  
\*CURTAIN TRACK: SEE SPECIFICATIONS.

**DECORATIVE ARCHITECTURAL GLASS:**  
DAG-1 SKYLINE DESIGN, GLASS ORGANICS, BRAMBLES-(ALT), 1/4-INCH THICKNESS, ONE-SIDED ECO ETCH PATTERN, APPLIED TO: TECHNICAL GLASS PRODUCTS, FIREGLASS 20, 20-MINUTE FIRE RATED, TEMPERED GLASS.

**PAINT:**  
PTD-1 GLIDDEN PROFESSIONAL, COLOR MATCH SHERWIN WILLIAMS, SW7042 SHOJI WHITE  
PTD-2 WILLIAMS PROFESSIONAL, COLOR MATCH SHERWIN WILLIAMS, SW6379 JERSEY CREAM  
PTD-3 GLIDDEN PROFESSIONAL, COLOR MATCH SHERWIN WILLIAMS, SW6177 SOFTENED GREEN  
PTD-4 GLIDDEN PROFESSIONAL, COLOR MATCH BENJAMIN MOORE, 2138-40 CAROLINA GULL  
PTD-5 GLIDDEN PROFESSIONAL, COLOR MATCH BENJAMIN MOORE, HC-168 CHELSEA GRAY  
PTD-6 GLIDDEN PROFESSIONAL, COLOR MATCH SHERWIN WILLIAMS, SW6258 TRICORN BLACK

**PLASTIC LAMINATE:**  
PLAM-1 PIONITE, WX411 GOODDAY SUNSHINE, SUEDE, OR EQUAL.  
PLAM-2 PIONITE, AV674 OLIVE ORGANIX, SUEDE, OR EQUAL.  
PLAM-3 PIONITE, AT191 VIOLA, SUEDE, OR EQUAL.

**PROTECTIVE WALL COVERING:**  
PWC-1 ACROVYN, 4000 HIGH-IMPACT WALL COVERING, 0.60-INCH SHEET THICKNESS, INCLUDE ALL TRIM MEMBERS FOR COMPLETE INSTALLATION, COLOR: FRENCH CREAM, SUEDE TEXTURE, OR EQUAL.  
PWC-2 ACROVYN, 4000 HIGH-IMPACT WALL COVERING, 0.60-INCH SHEET THICKNESS, INCLUDE ALL TRIM MEMBERS FOR COMPLETE INSTALLATION, COLOR: SAYBROOK SAGE, SUEDE TEXTURE, OR EQUAL.

**RUBBER BASE:**  
RB-1 JOHNSONITE, TRADITIONAL COVE BASE, 4-INCH, COLOR: 168 THUNDER, OR EQUAL.

**RUBBER SHEET FLOORING:**  
RUB-1 NORA, NORAPLAN, ENVIRONCARE, 3.0MM SHEET, COLD-WELD SEAMS, COLOR: MORNING DEW 2946.  
RUB-2 NORA, NORAPLAN, ENVIRONCARE, 3.0MM SHEET, COLD-WELD SEAMS, COLOR: EVERGREEN PATH 2779.

\*ADHESIVE AT RUB-1 AND RUB-2 LOCATIONS: NORA PU310 TWO-PART POLYURETHANE, LOW VOC AND GREEN GUARD CERTIFIED.  
\*PROVIDE METAL CAP AT TOP OF FLASH-COVE BASE, SEE SPEC.



**SOLID SURFACE MATERIAL:**  
SSM-1 MEGANITE, 681 AZTEC GRANITE, OR EQUAL.  
SSM-2 (INTEGRAL SINK), GEMSTONE, #1016-S WHITE, OR EQUAL.

**VINYL COMPOSITION TILE:**  
VCT-1 ARMSTRONG, STANDARD EXCELON IMPERIAL TEXTURE, COLOR: 51839 FORTRESS WHITE, OR EQUAL.  
\*VCT-2 ARMSTRONG, STANDARD EXCELON IMPERIAL TEXTURE, COLOR: 51800 BUTTERCREAM YELLOW, OR EQUAL  
\*VCT-3 ARMSTRONG, STANDARD EXCELON IMPERIAL TEXTURE, COLOR: 51874 GRAYED BLUE, OR EQUAL.

\*(VCT-2 AND VCT-3 AS ALTERNATE #2 ONLY)

144 Fore Street/P.O. Box 618  
Portland, Maine 04104  
Tel. (207) 772-3846  
Fax. (207) 772-1070  
www.smarthinc.com

ARCHITECTURE  
ENGINEERING  
PLANNING  
INTERIOR DESIGN  
COMMISSIONING

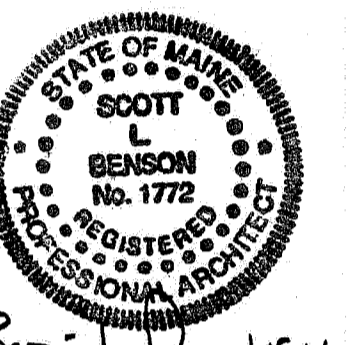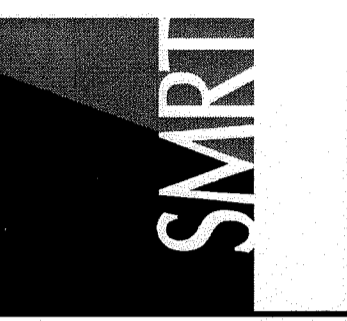

UNIVERSITY OF SOUTHERN MAINE  
SIMULATION LABORATORY  
PORTLAND, MAINE  
ISSUED FOR BIDDING & CONSTRUCTION  
4-15-11  
CURRENT ISSUE STATUS:

REV	DATE	DESCRIPTION
0	4-15-11	ISSUED FOR BIDDING & CONSTRUCTION

GRAPHIC SCALE:  
0" 1"  
SCALE: AS NOTED  
PROJECT MANAGER: SLB  
JC/DRAWN BY: CAH  
A/E OF RECORD: SLB  
CAD FILE: AE601-10150  
PROJECT NO: 10150-00  
DATE: 4-15-11  
SHEET TITLE:

ROOM  
FINISH SCHEDULE

SHEET No.  
AE601  
© COPYRIGHT 2009 SMRT INC.