




NOTE:

1. SEE SHEET M-001 FOR LEGEND AND ABBREVIATIONS.

KEYED NOTES:

① THE EXISTING VACUUM PUMP IS TO BE RELOCATED FROM THE GROUND FLOOR HOUSE KEEPING CLOSET. SEE AD101 FOR EXISTING VACUUM PUMP LOCATION. REMOVAL OF VACUUM PUMP FROM GROUND FLOOR IS TO INCLUDE ALL PIPING, SUPPORTS, HANGERS, AND SPECIALTIES COMPLETE TO EXISTING HEAD WALL.

144 Fore Street/P.O. Box 618
Portland, Maine 04104
Tel: (207) 772-3846
Fax: (207) 772-1070
www.smrfinc.com

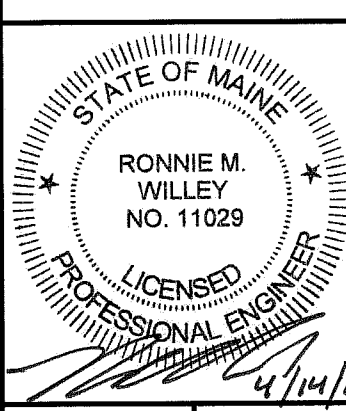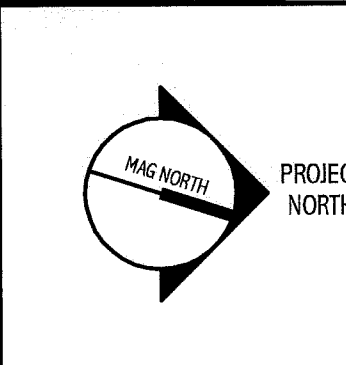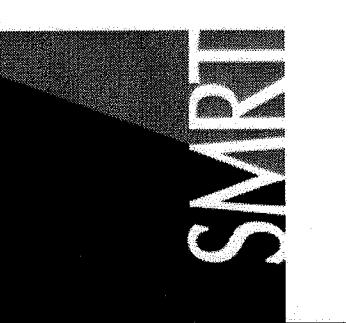

UNIVERSITY OF SOUTHERN MAINE
SIMULATION LABORATORY
PORTLAND, MAINE

ISSUED FOR BIDDING & CONSTRUCTION
4-15-11

REV	DESCRIPTION	DATE
0	ISSUED FOR BIDDING & CONSTRUCTION	4-15-11

GRAPHIC SCALE:
0" 1"

SCALE: 1/4" = 1'-0"

PROJECT MANAGER: SLB
JC/DRAWN BY: BAL
A/E OF RECORD: RMW
CAD FILE: MH103-10150
PROJECT NO: 10150-00
DATE: 4-15-11

SHEET TITLE:
MECHANICAL ROOF PLAN

SHEET No.
MH103

A1 MECHANICAL ROOF PLAN

A14 KEY PLAN

1/4" = 1'-0"

NTS *