
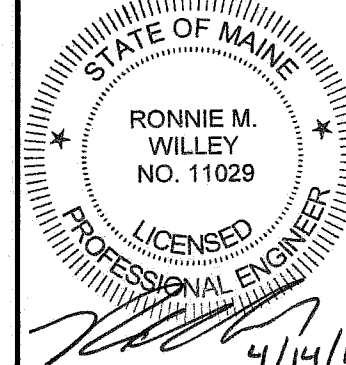
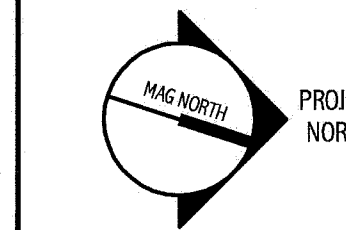


NOTE:
 1. SEE SHEET M-001 FOR LEGEND AND ABBREVIATIONS.

144 Fore Street/P.O. Box 618
 Portland, Maine 04104
 tel. (207) 772-3846
 fax. (207) 772-1070
 www.smrtdnc.com

ARCHITECTURE
 ENGINEERING
 PLANNING
 INTERIOR DESIGN
 COMMISSIONING

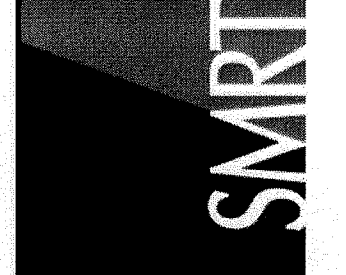

UNIVERSITY OF SOUTHERN MAINE
 SIMULATION LABORATORY
 PORTLAND, MAINE
 ISSUED FOR BIDDING & CONSTRUCTION
 4-15-11

REV	DESCRIPTION	DATE
0	ISSUED FOR BIDDING & CONSTRUCTION	4-15-11

GRAPHIC SCALE:

 SCALE: 1/4" = 1'-0"
 PROJECT MANAGER: SLB
 JC/DRAWN BY: BAL
 A/E OF RECORD: RMW
 CAD FILE: PL102-10150
 PROJECT NO: 10150-00
 DATE: 4-15-11
 SHEET TITLE:

SECOND FLOOR
 PLUMBING PLAN

SHEET No.
PL102

A1 SECOND FLOOR PLUMBING PLAN

A14 KEY PLAN

1/4" = 1'-0"

NTS

*

© COPYRIGHT 2009 SMRT INC.