
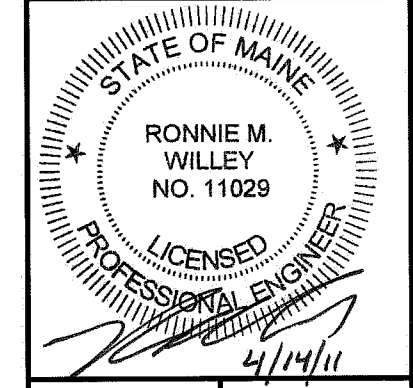


144 Fore Street/P.O. Box 618
 Portland, Maine 04104
 Tel. (207) 772-3846
 Fax. (207) 772-1070
 www.smrtinc.com

ARCHITECTURE
 ENGINEERING
 PLANNING
 INTERIOR DESIGN
 COMMISSIONING

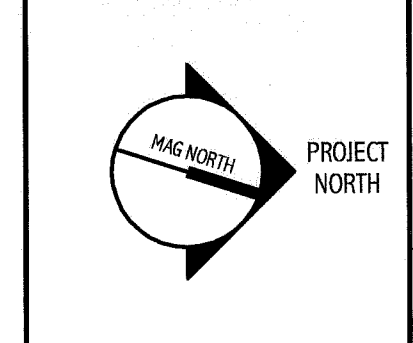

UNIVERSITY OF SOUTHERN MAINE
 SIMULATION LABORATORY
 PORTLAND, MAINE
 ISSUED FOR BIDDING & CONSTRUCTION
 4-15-11
 CURRENT ISSUE STATUS:

REV	DESCRIPTION	DATE
0	ISSUED FOR BIDDING, PERMITS & CONSTRUCTION	4-15-11

GRAPHIC SCALE:

 SCALE: 1/4" = 1'-0"
 PROJECT MANAGER: SLB
 JC/DRAWN BY: BAL
 A/E OF RECORD: RMR
 CAD FILE: PL122-10150
 PROJECT NO: 10150-00
 DATE: 4-15-11

SHEET TITLE:
**SECOND FLOOR
 GAS PIPING PLAN**

SHEET No.
PL122
© COPYRIGHT 2009 SMRT, INC.