


- PARTITION TYPE 2
- PARTITION TYPE 3 SAME AS TYPE 2 EXCEPT W/ 2-1/2" METAL STUDS
- PARTITION TYPE 4 SAME AS TYPE 2 EXCEPT W/ 5/8" GWB ON BOTH SIDES OF STUD

PARTITION TYPE 5

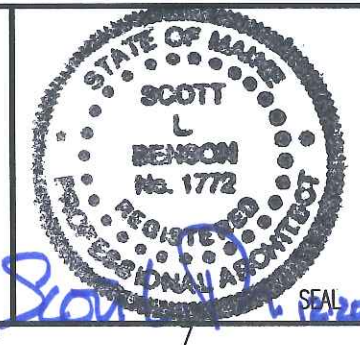

ARCHITECTURE  
ENGINEERING  
PLANNING  
INTERIOR DESIGN  
COMMISSIONING

144 Fore Street/P.O. Box 618  
Portland, Maine 04104  
tel. (207) 772-3846  
fax. (207) 772-1070  
www.smrinc.com

**SMRT**

USM SCIENCE BUILDING C WING  
CYBER SECURITY LAB FIT-UP  
PROJECT 2013-007  
PORTLAND, MAINE

ISSUED FOR PERMITTING AND CONSTRUCTION 12-20-13	DATE	12-20-13
	DESCRIPTION	ISSUED FOR PERMITTING AND CONSTRUCTION
CURRENT ISSUE STATUS:	REV	0

SCALE:	1 1/2" = 1'-0"
PROJECT MANAGER:	SLB
JC/DRAWN BY:	MLE
A/E OF RECORD:	SLB
CAD FILE:	G1004-12014-02
PROJECT NO:	12014-02
DATE:	12-20-13
SHEET TITLE:	PARTITION TYPES
SHEET No.	G1004

© COPYRIGHT 2012 SMRT INC.