

GENERAL NOTES:


1. REFER TO DRAWING GI002 FOR GENERAL NOTES.

REMOVALS NOTES:

1. COORDINATE EXTENT OF DEMOLITION DESCRIBED WITH THE REQUIREMENTS OF OTHER WORK DESCRIBED IN THE CONSTRUCTION DOCUMENTS AND THE CONTRACTORS SUBMITTALS, AND WITH LOCATIONS OF EXISTING FINISHES TO REMAIN.
2. THE CONTRACTOR SHALL PROTECT FROM DAMAGE, ALL EXISTING OR NEW FINISHES, MATERIALS AND EQUIPMENT, WHICH ARE NOT DESCRIBED AS BEING REMOVED OR DEMOLISHED.
3. THE CONTRACTOR SHALL BE RESPONSIBLE TO REPLACE ALL EXISTING OR NEW FINISHES, MATERIALS AND EQUIPMENT, DAMAGED BY ANY WORK REQUIRED BY AND ASSOCIATED WITH THE CONSTRUCTION DOCUMENTS, WHICH IS NOT DESCRIBED AS BEING REMOVED OR DEMOLISHED.
4. ANY EXISTING FINISHED SURFACES DISTURBED BY WORK REQUIRED BY AND ASSOCIATED WITH THE CONSTRUCTION DOCUMENTS, AND NOT DESCRIBED AS BEING REMOVED OR DEMOLISHED, SHALL BE REPAIRED, PATCHED AND FINISHED CONTINUOUSLY TO THE NEAREST CORNER UNLESS NOTED OTHERWISE. MATCH EXISTING ADJACENT SURFACE FINISHES, CONTINUITY AND FIRE RATINGS UNLESS NOTED OTHERWISE.
5. IT IS THE GENERAL CONTRACTORS RESPONSIBILITY TO EXECUTE DEMOLITION WORK AS REQUIRED TO ALLOW THE EXECUTION OF NEW WORK. IF SUCH WORK IS UNFORESEEN AND/OR NOT DESCRIBED IN THE CONSTRUCTION DOCUMENTS, IT MUST BE APPROVED BY THE ARCHITECT PRIOR TO COMMENCEMENT.

REMOVALS KEY NOTES:

- 1 REMOVE EXISTING GWB & METAL STUD WALL PARTITION & WALL BASE. (2) EXISTING PIPES SHOWN ARE TO REMAIN
- 2 REMOVE EXISTING CARPET TILE & ADHESIVE TO THE EXTENT REQUIRED FOR INSTALLATION OF NEW FLOORING AND WALL PARTITIONS. SALVAGE REMOVED CARPET & TURN OVER TO THE OWNER. PREPARE SUBSTRATE FOR INSTALLATION OF NEW FLOORING PER FLOORING MANUFACTURER'S RECOMMENDATIONS.

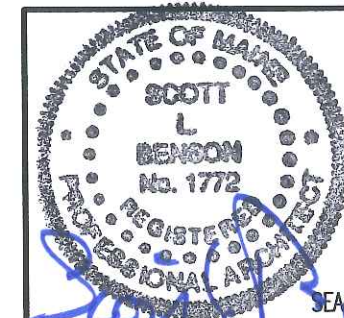

144 Fore Street/P.O. Box 618
Portland, Maine 04104
tel. (207) 772-3846
fax. (207) 772-1070
www.smrinc.com

ARCHITECTURE
ENGINEERING
PLANNING
INTERIOR DESIGN
COMMISSIONING

SMART

USM SCIENCE BUILDING C WING
CYBER SECURITY LAB FIT-UP
PROJECT 2013-007
PORTLAND, MAINE

PROJECT NORTH

ISSUED FOR PERMITTING AND CONSTRUCTION
12-20-13

REV	DESCRIPTION	DATE
0	ISSUED FOR PERMITTING AND CONSTRUCTION	12-20-13

CURRENT ISSUE STATUS:

SCALE: 1/8"=1'-0"

PROJECT MANAGER: SLB
JC/DRAWN BY: MLE
A/E OF RECORD: SLB
CAD FILE: AD101-12014-02
PROJECT NO: 12014-02
DATE: 12-20-13

SHEET TITLE:
REMOVALS PLAN

SHEET No. **AD101**
© COPYRIGHT 2012 SMART INC.