


NOTE:

- 1. SEE SHEET M-001 FOR LEGEND AND ABBREVIATIONS.

KEYED NOTES:

- ① 26x14 TRANSFER DUCT TO BE LINED.
- ② REUSE SECTION OF EXISTING DUCTWORK AND RELATED COMPONENTS IN THIS LOCATION.
- ③ OWNER TO RELOCATE CONTROL WIRING.

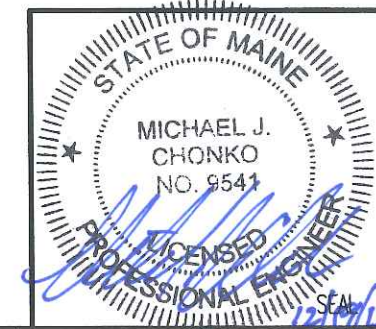

144 Fore Street/P.O. Box 618
 Portland, Maine 04104
 tel. (207) 772-3846
 fax. (207) 772-1070.
 www.smrinc.com

ARCHITECTURE
 ENGINEERING
 PLANNING
 INTERIOR DESIGN
 COMMISSIONING

SMRI

**USM SCIENCE BUILDING C WING
 CYBER SECURITY LAB FIT-UP
 PROJECT 2013-007
 PORTLAND, MAINE**

PROJECT NORTH

**ISSUED FOR PERMITTING AND CONSTRUCTION
 12-20-13**

CURRENT ISSUE STATUS:

REV	DESCRIPTION	DATE
0	ISSUED FOR PERMITTING AND CONSTRUCTION	12-20-13

SCALE: 1/8" = 1'-0"

PROJECT MANAGER: SLB
 JC/DRAWN BY: MBD
 A/E OF RECORD: MJC
 CAD FILE: MH101-12014-02
 PROJECT NO: 12014-02
 DATE: 12-20-13

SHEET TITLE:
**MECHANICAL
 HVAC PLAN**

SHEET No. **MH101**
 © COPYRIGHT 2012 SMRT INC.