


OWNER REVIEW  
NAME \_\_\_\_\_  
DATE \_\_\_\_\_

NO.	DATE	DESCRIPTION
0	02/20/04	CONSTRUCTION

ISSUE LOG


\* CLOUDED CHANGE

UNIVERSITY OF  
SOUTHERN MAINE  
70 Fairbairn Street  
Portland, Maine

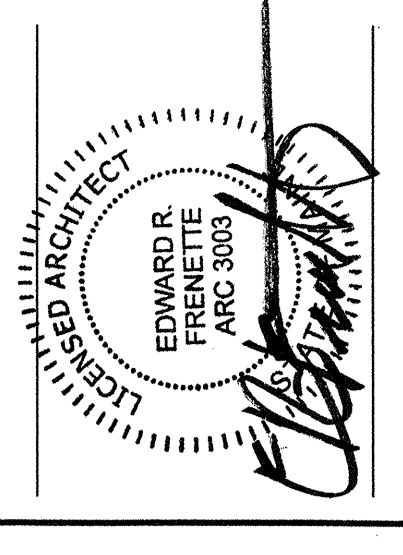

SECOND FLOOR  
PLAN

SCALE 1/8" = 1'-0"  
DRAWN BY DAM  
CHECKED BY  
PROJ. ARCH. / ENGR. EAP  
PROJ. INGR. RCH  
JOB NO. 00493.00  
© 2004 JAMES M. MOORE ASSOCIATES, INC. 003

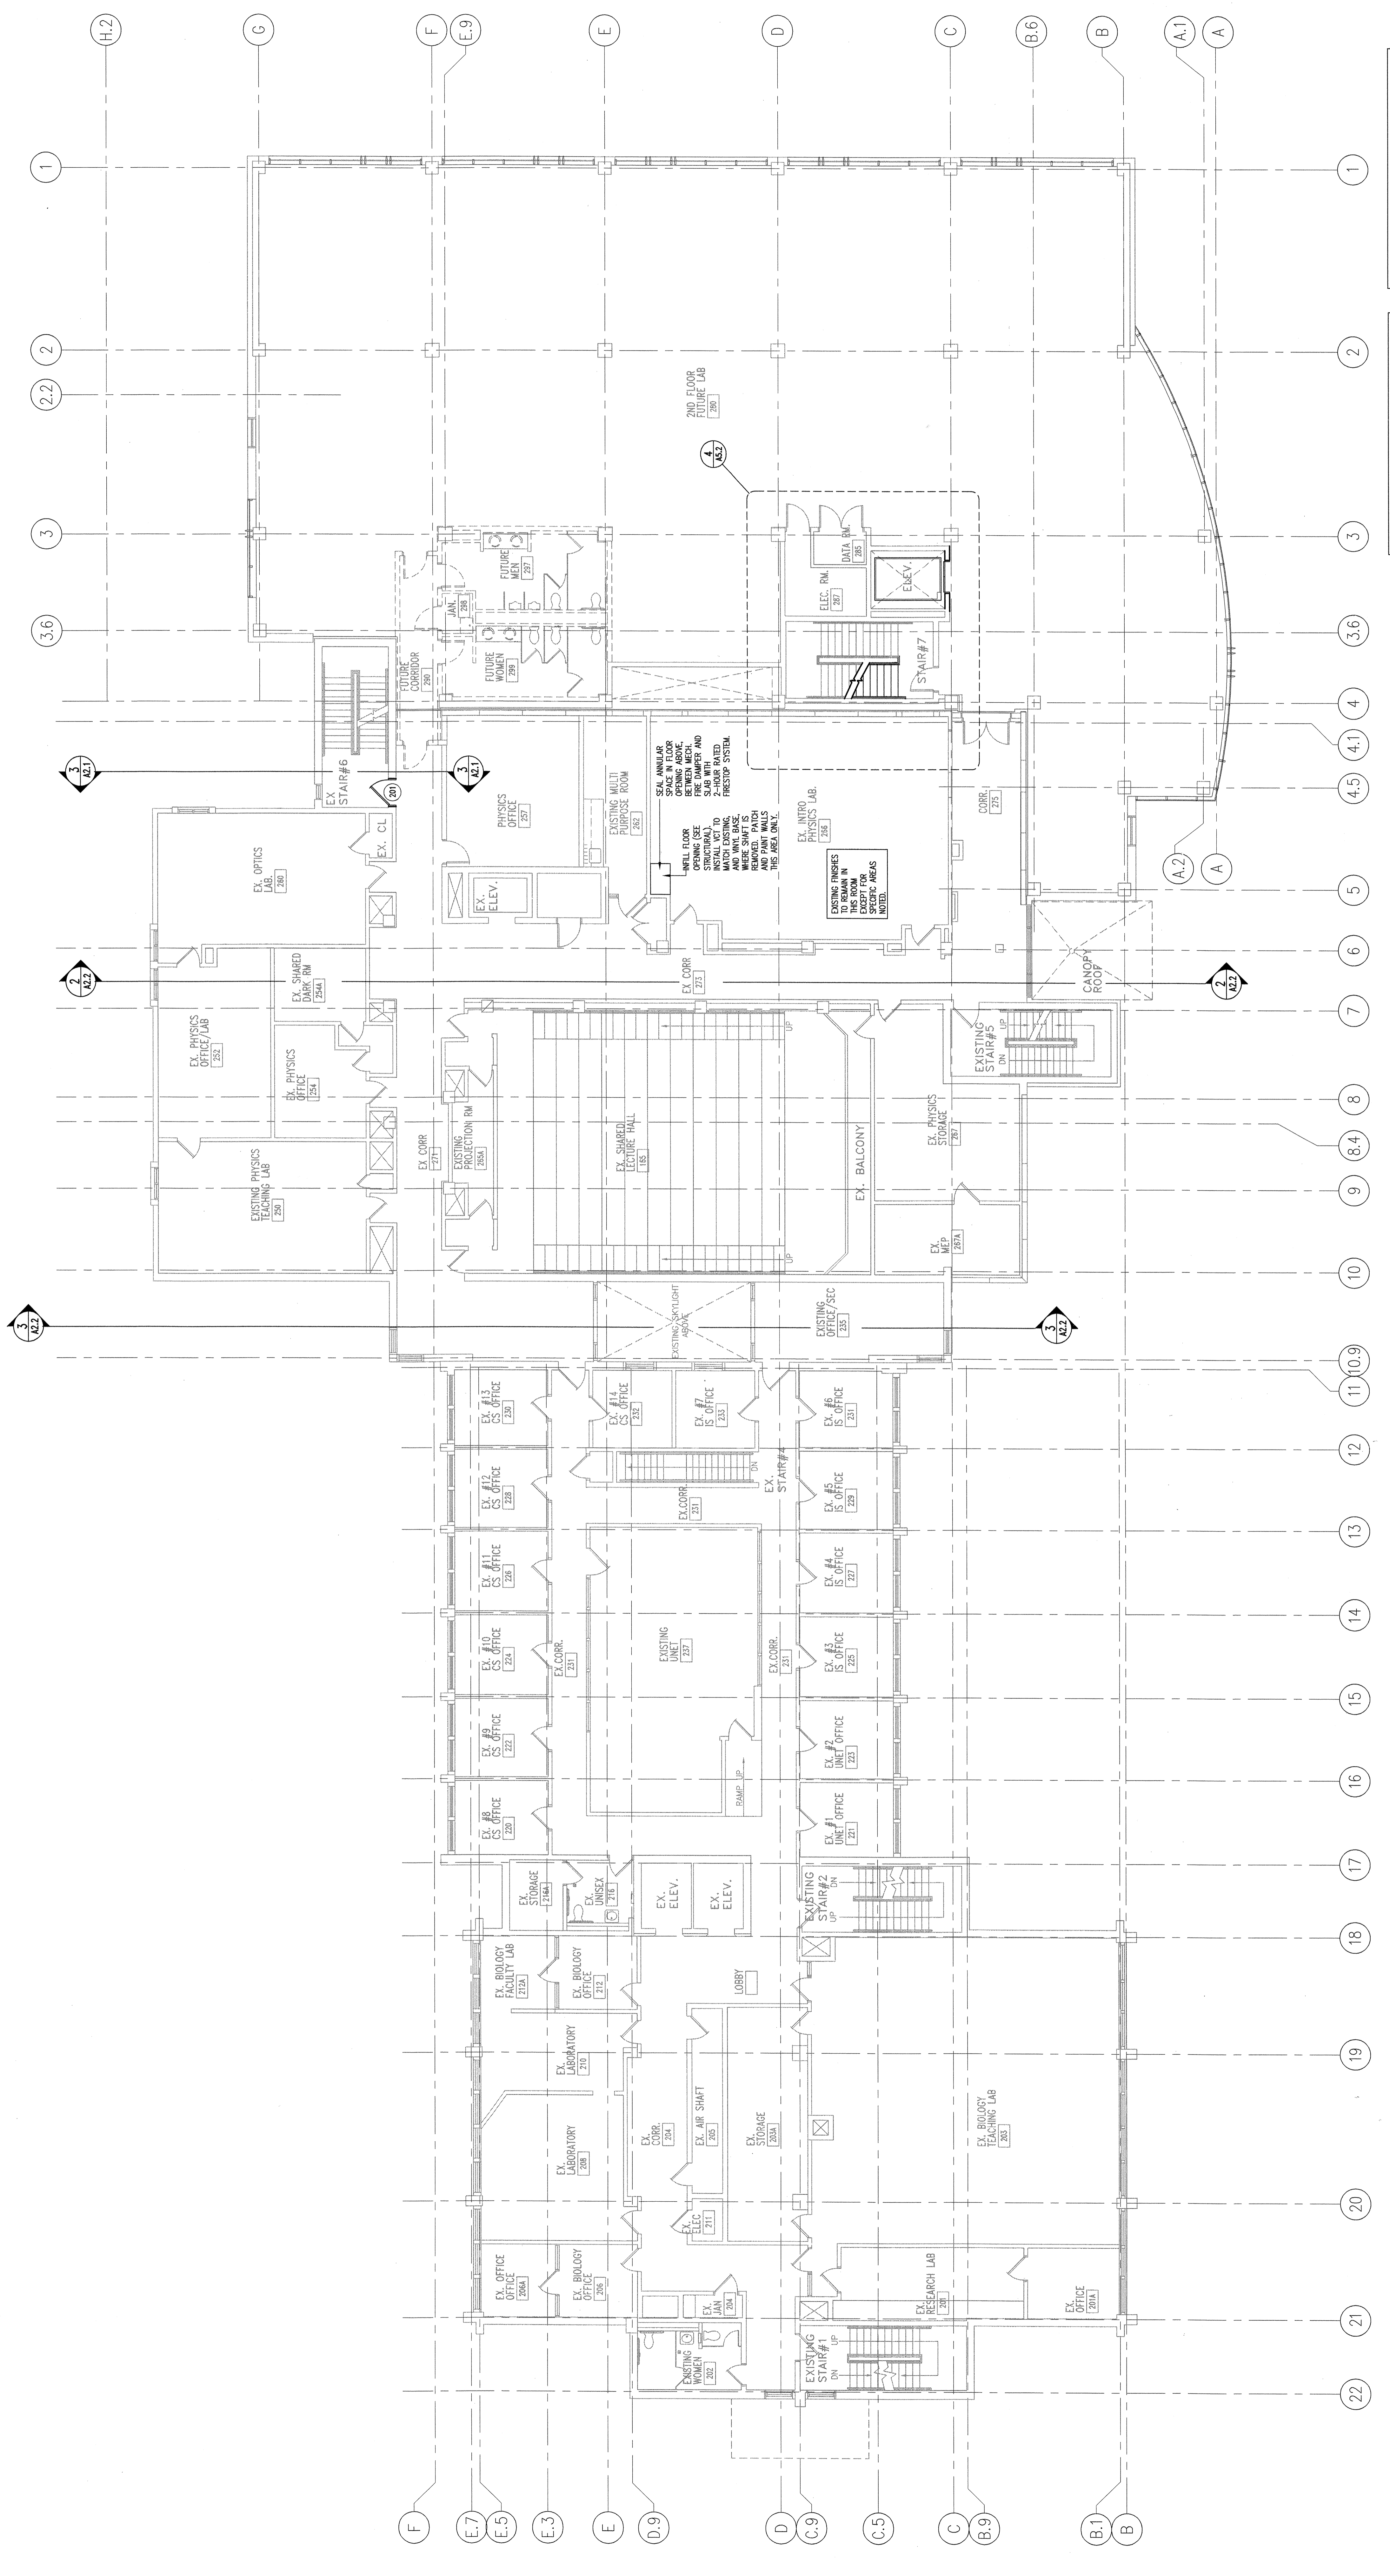

NOTE: CONSTRUCTION SHOWN IS  
EXISTING EXCEPT FOR INDICATED  
ALTERATIONS.

