


ISSUE LOG	NO.	DATE	DESCRIPTION
	0	02.20.14	CONSTRUCTION

ISSUE LOG	NO.	DATE	DESCRIPTION


ISSUE LOG
= CLOSED CHANGE
UNIVERSITY OF
SOUTHERN MAINE
SCIENCE BUILDING RESEARCH WING EXPANSION
Portland, Maine

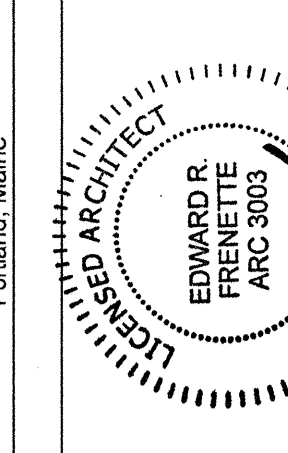

EDWARD R. FRENETTE
AIA 9003

**EXISTING SITE
CONDITIONS AND
STAGING PLAN**

SCALE 1" = 20'
DRAWN BY: JI
CHECKED BY: PROJ. ARCHT./ENGR. EJP
PROJ. NO. RCH
JOB NO. 03040.03
SYMMES, MAIN ENGINE ASSOCIATES, INC. 2003


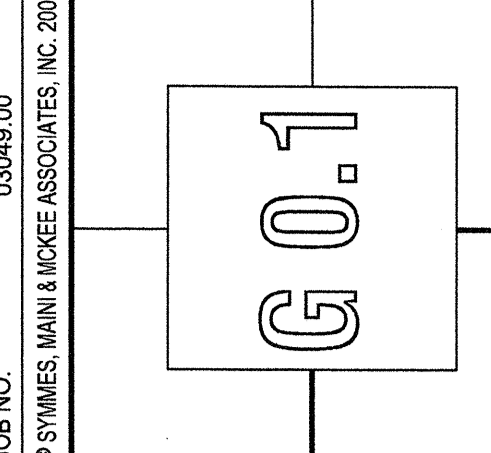


LEGEND

[Symbol]	EXISTING BUILDING
[Symbol]	BUILDING ADDITION FLOORS 3-5 ABOVE EXISTING BUILDING
[Symbol]	TEMPORARY SECURITY FENCE
[Symbol]	EXISTING DECIDUOUS TREE
[Symbol]	EXISTING CONIFEROUS TREE
[Symbol]	EXISTING CURB
[Symbol]	BOLLARD
[Symbol]	EXISTING RETAINING WALL
[Symbol]	EXISTING SIGN
[Symbol]	EXISTING STONE WALL
[Symbol]	EX. UNIVERSAL ACCESSIBILITY SIGN
[Symbol]	EXISTING CHAIN LINK FENCE
[Symbol]	EXISTING CONTOUR
[Symbol]	EXISTING WATER
[Symbol]	EXISTING DRAINAGE
[Symbol]	EXISTING SEWER
[Symbol]	EXISTING GAS
[Symbol]	EXISTING TELEPHONE
[Symbol]	UNDER GROUND ELECTRIC
[Symbol]	EXISTING FOUNDATION DRAIN
[Symbol]	EXISTING DOMESTIC WATER
[Symbol]	EXISTING FIRE PROTECTION SERVICE
[Symbol]	EXISTING AREA DRAIN
[Symbol]	EXISTING DRAIN MANHOLE
[Symbol]	EXISTING CATCH BASIN
[Symbol]	EXISTING TOP OF CURB
[Symbol]	EXISTING BOTTOM OF CURB
[Symbol]	FINISH FLOOR ELEVATION
[Symbol]	RM ELEVATION
[Symbol]	INVERT ELEVATION
[Symbol]	POLYVINYL CHLORIDE PIPE
[Symbol]	CORRUGATED POLYETHYLENE PIPE
[Symbol]	EXISTING STEAM LINE

NOTES

- CONTRACTOR STAGING AREA, STORAGE AREAS, AND FIELD OFFICES SHALL REMAIN OCCUPIED BY THE USER THROUGHOUT THE CONSTRUCTION PERIOD.
- EXISTING BUILDINGS WILL REMAIN OCCUPIED BY USM THROUGHOUT THE CONSTRUCTION PERIOD.
- EXISTING UTILITIES, SIGNAGE, AND SITE IMPROVEMENTS, SHALL REMAIN IN PLACE THROUGHOUT THE CONSTRUCTION PERIOD. RELEASE ANY AND ALL SUCH ITEMS DAMAGED BY CONSTRUCTION OPERATIONS.
- EXISTING PARKING LOT OUTSIDE OF TEMPORARY FENCE SHALL BE USED BY DISTRICT ACCESS, EXCEPT FOR SPECIFIC OPERATIONS OF LIMITED DURATION AS COORDINATED WITH USER.
- THE USER SHALL MAINTAIN ACCESS TO ALL TEMPORARY FENCE AND WALKWAY ACCESS, AND FOR EXTENT OF TEMPORARY FENCE AND WALKWAY PROTECTION, ON THE PLAN FOR EXISTING CONDITIONS.

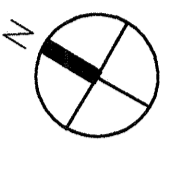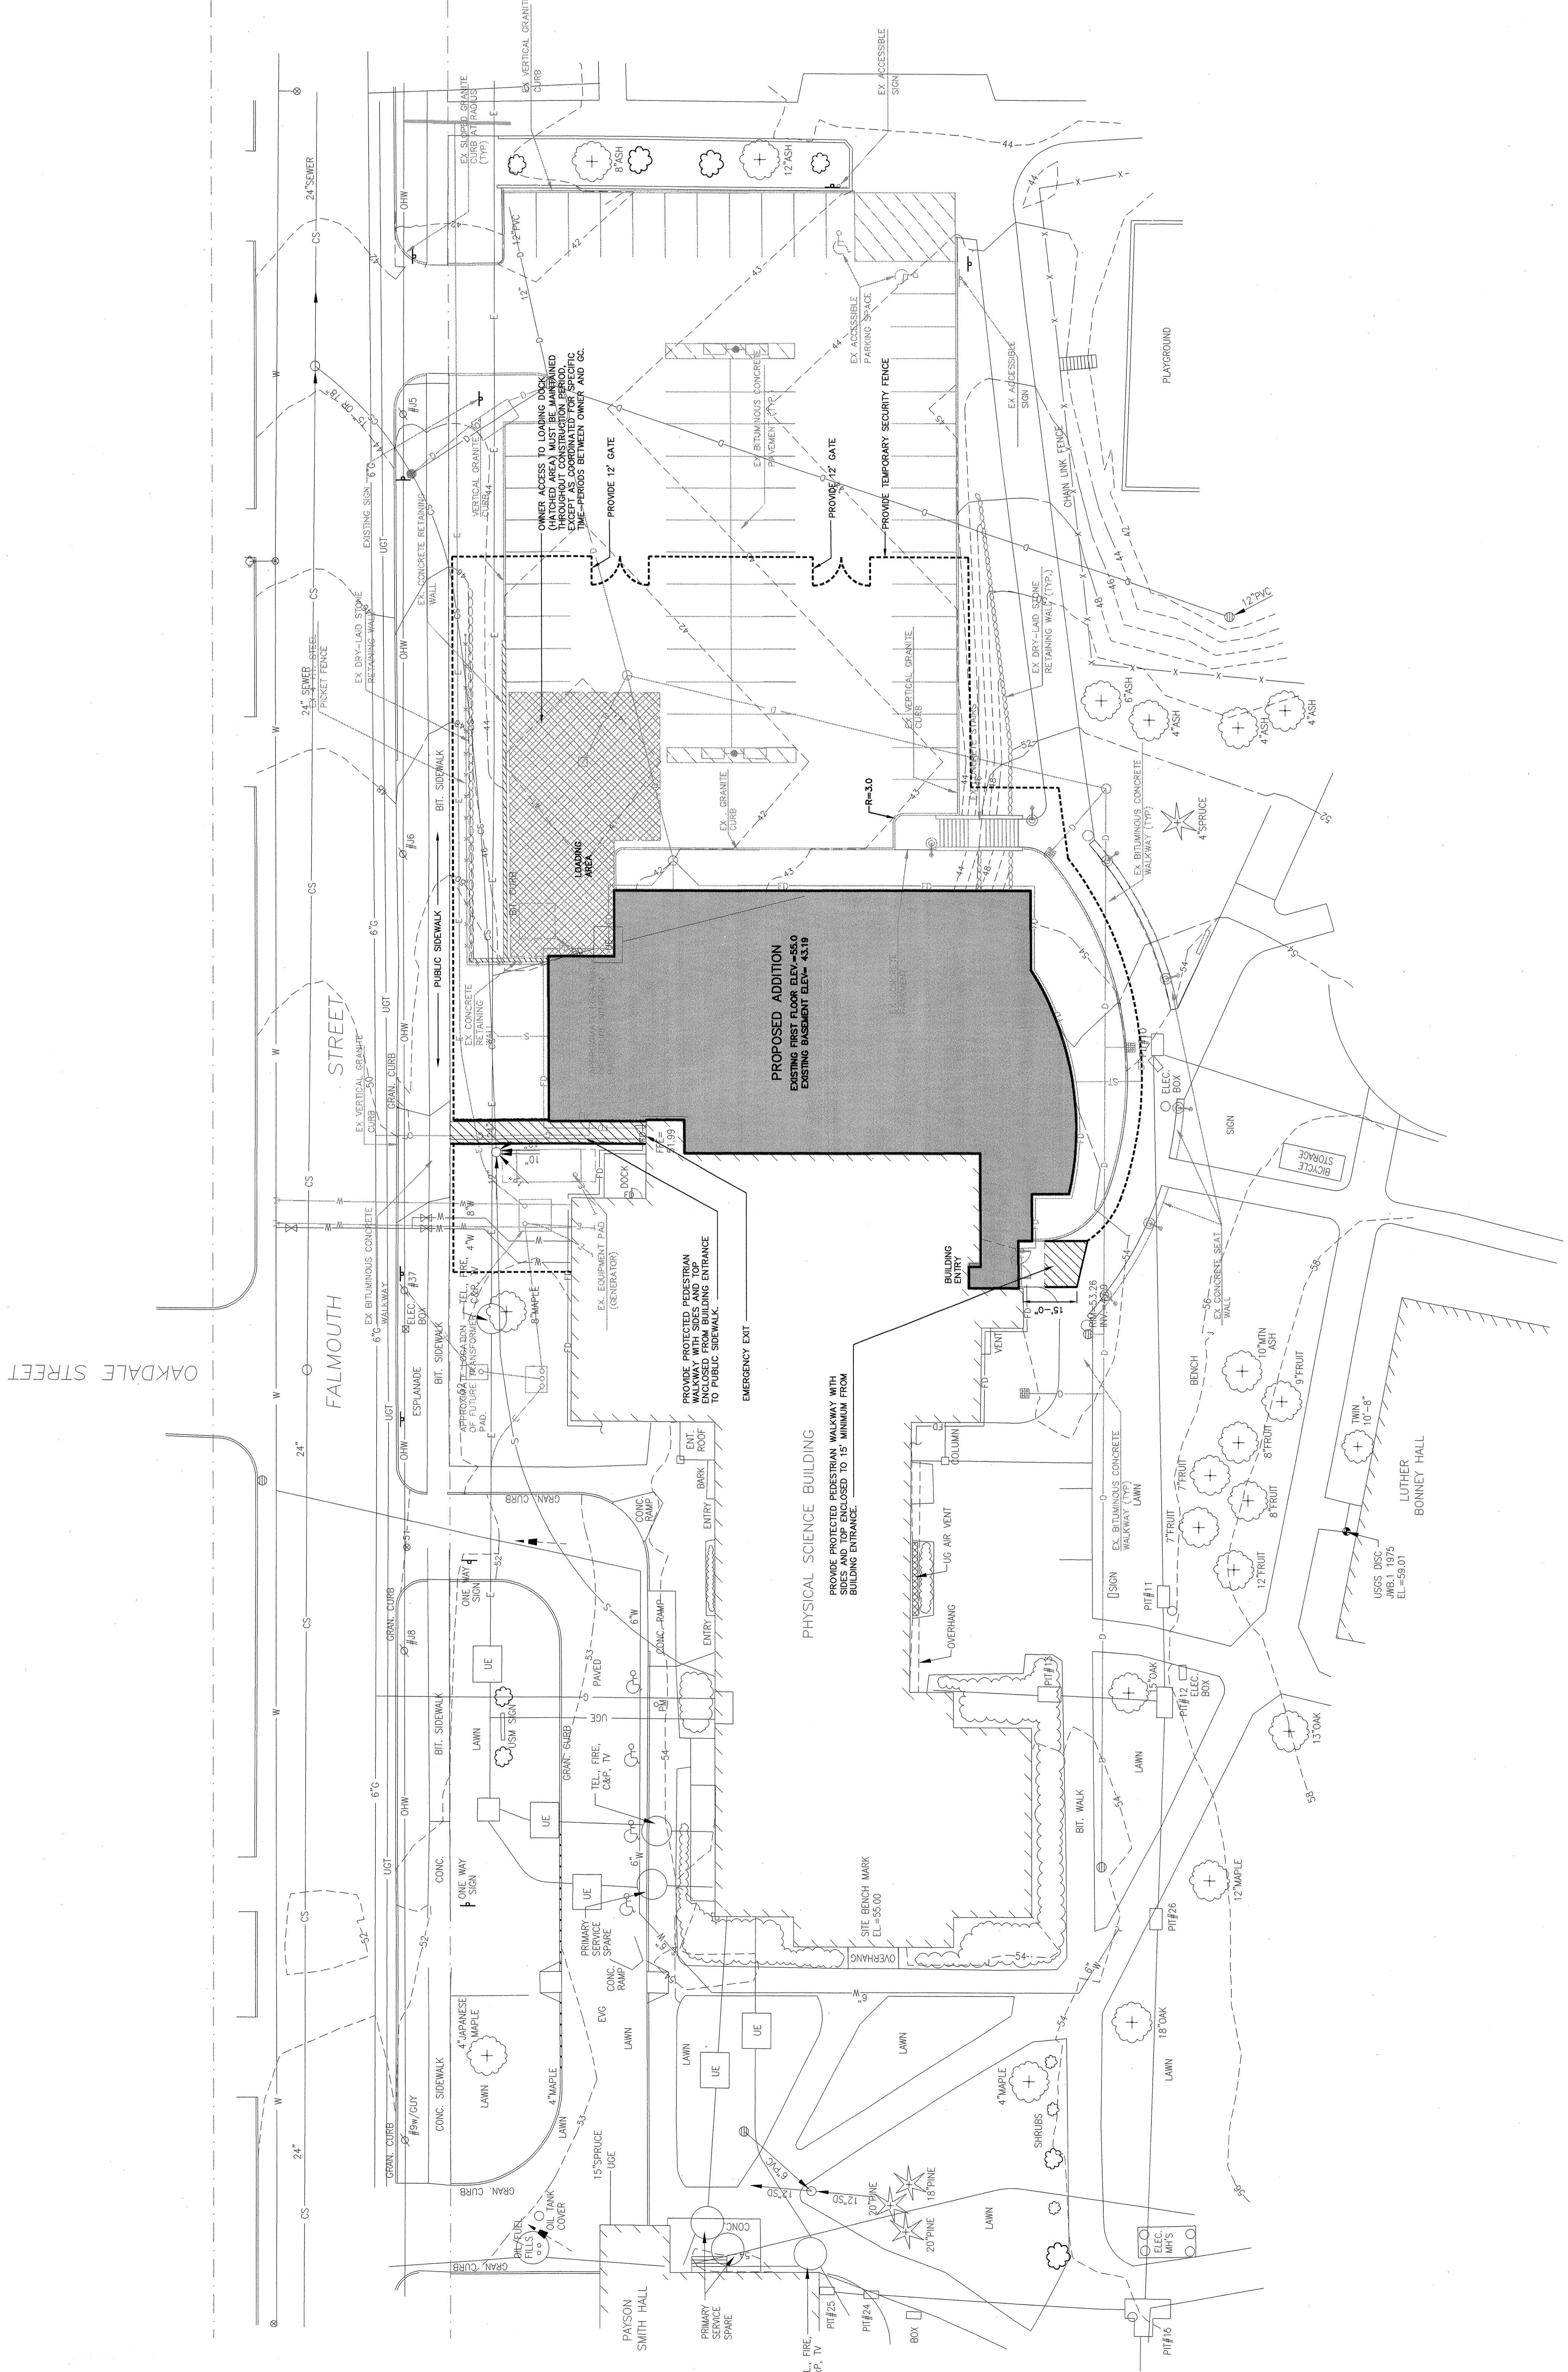

GRAPHIC SCALE
0 10 20
(IN FEET)
1 inch = 20 ft.