


2. ROOF PLAN
 1/8" = 1'-0"

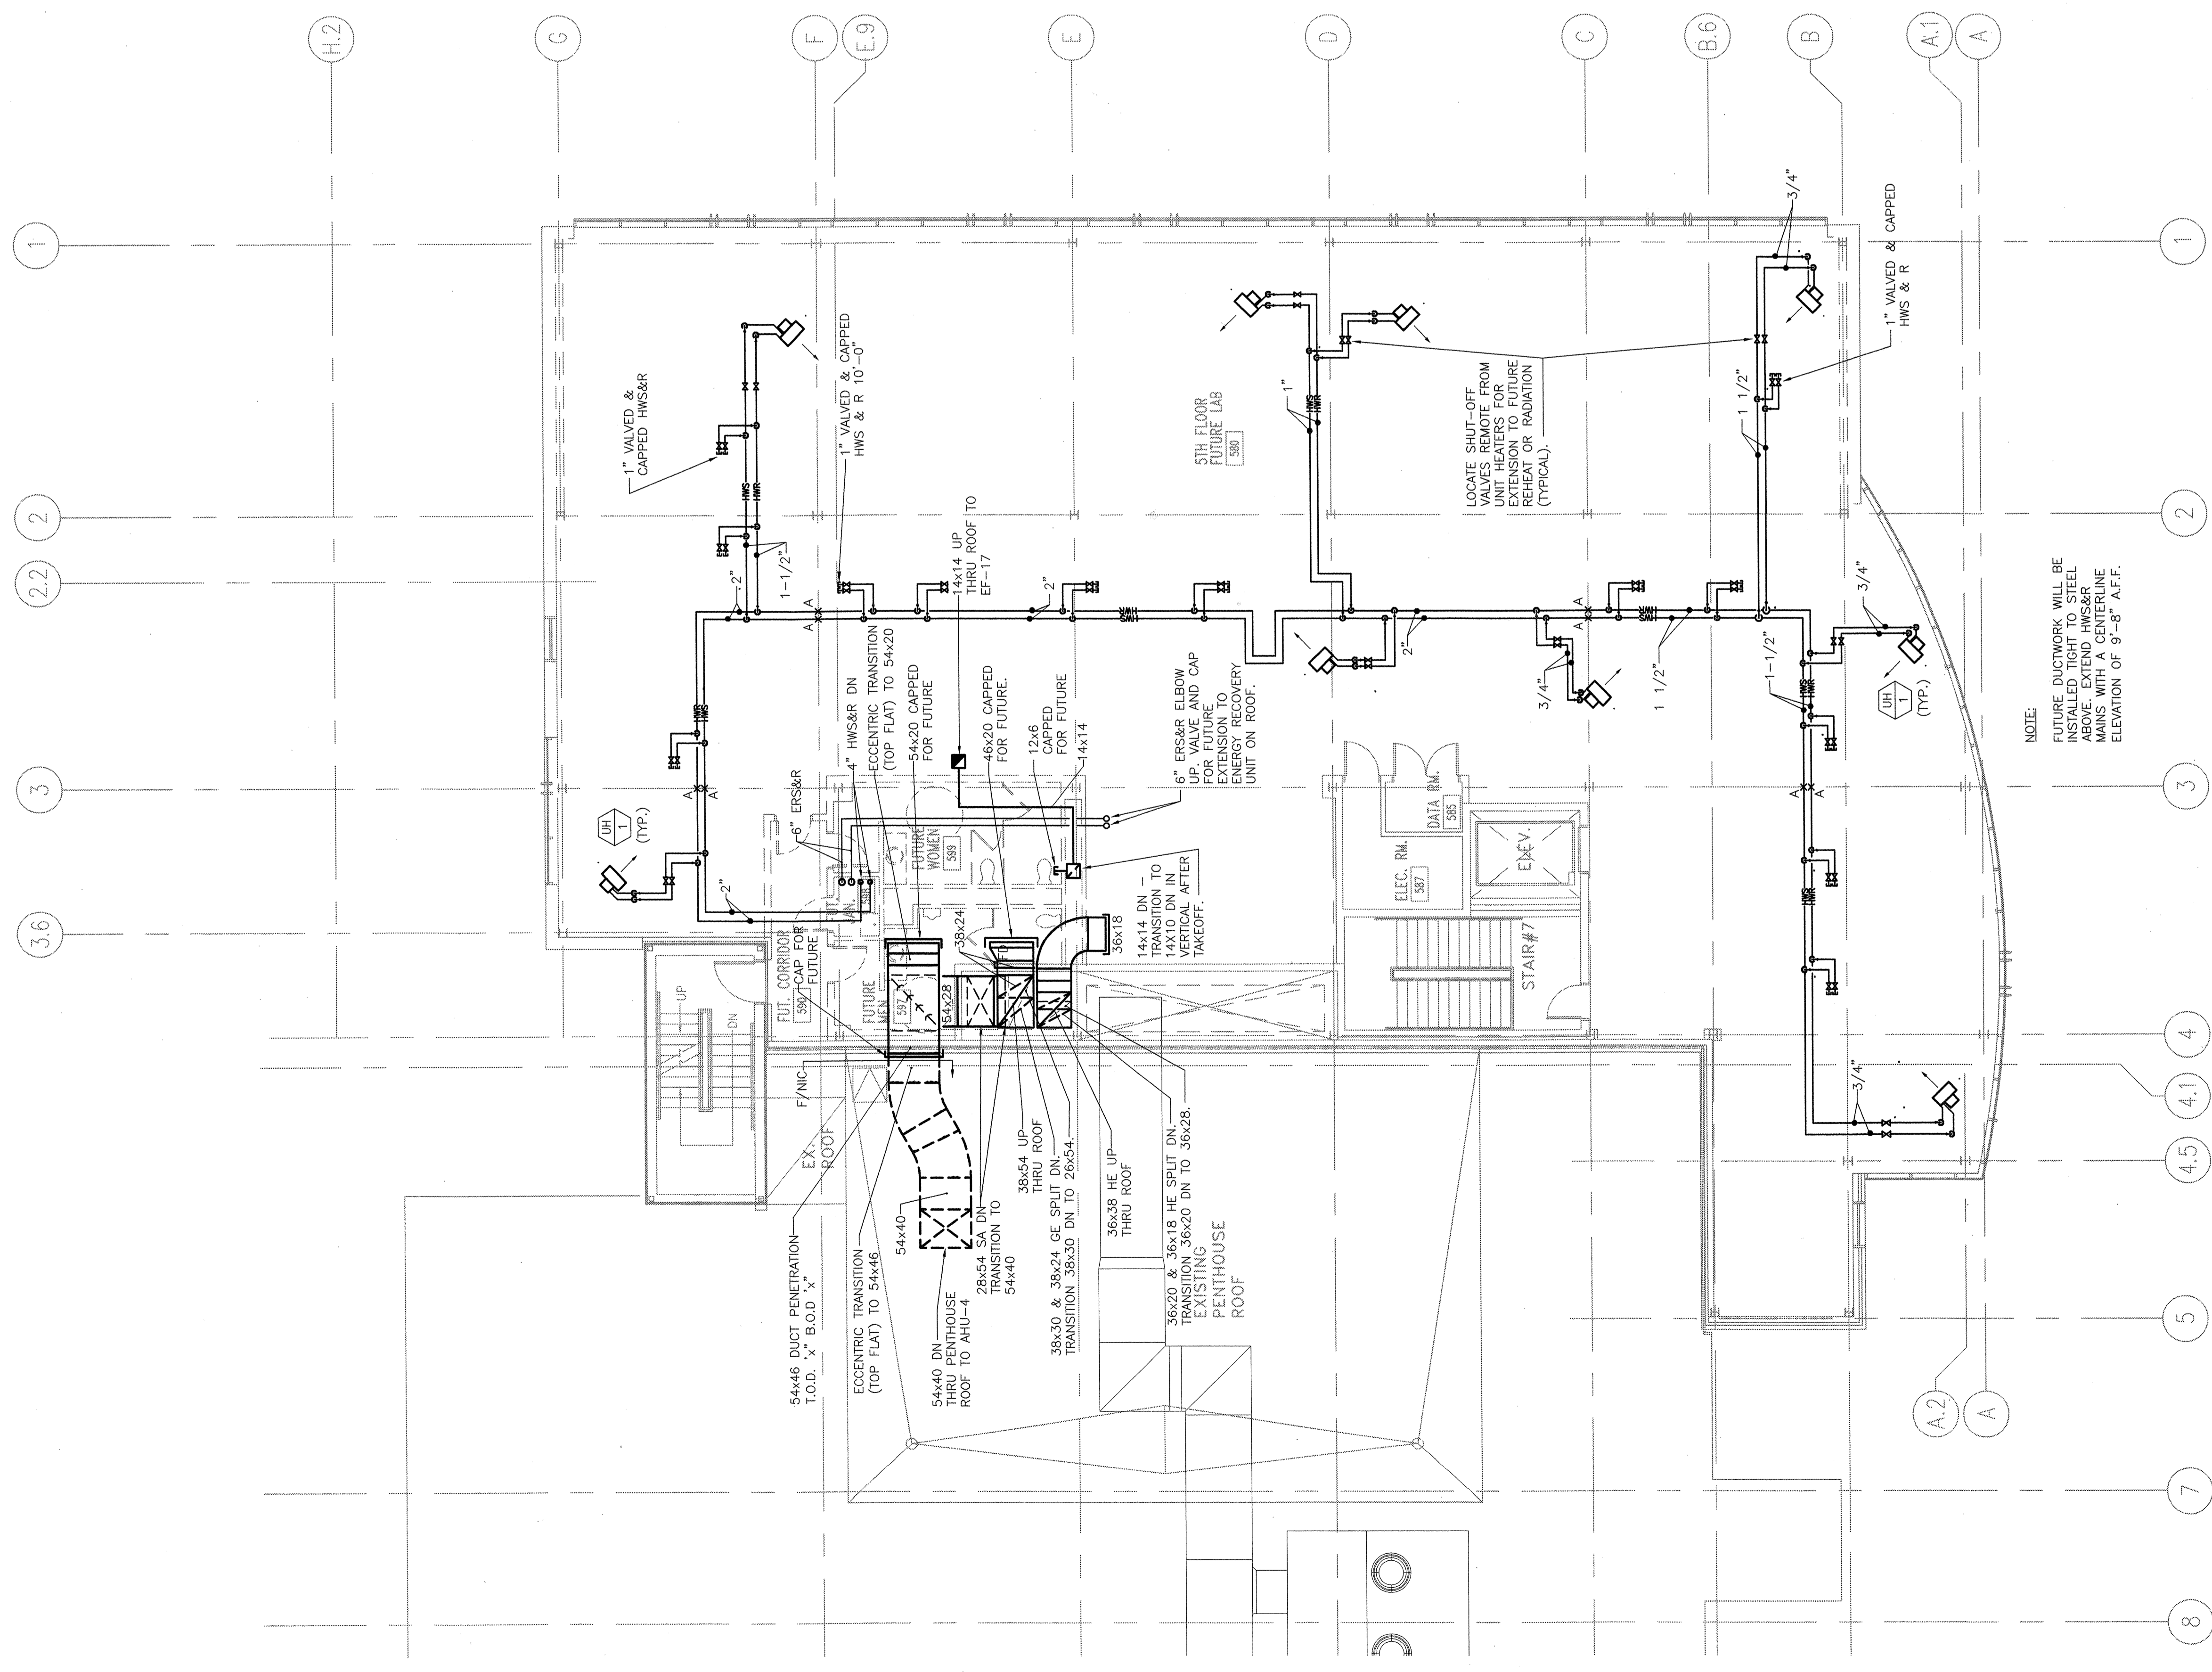

1. FIFTH FLOOR PLAN
 1/8" = 1'-0"

NOTE:
 FUTURE DUCTWORK WILL BE
 INSTALLED TIGHT TO STEEL
 DECK WITH 1/2" AIR SPACE
 MANS WITH A CENTERLINE
 ELEVATION OF 9'-8" A.F.F.