


**ALTERNATE #5**

- PLUMBING NOTES (4TH FLOOR)**
- ① EXISTING 5" ST. UPKRN. CONNECT TO EXISTING TO ROOF TRAINS AT CEILING TO BE REMOVED. (TYP. @ 3 LOCATIONS)
  - ② NEW 5" ST. UPKRN. CONNECT TO EXISTING 5" ST. ON 2ND FLOOR. (TYP. @ 5 LOCATIONS)
  - ③ NEW EXHIBIT/STAIRS UPKRN. CONNECT TO EXISTING VENT EXTENSIONS ABOVE EXISTING ROOF. (TYP. @ 5 LOCATIONS)
  - ④ CONNECT NEW ROOF DRAIN TO EXISTING PORTION OF EXISTING STORM DRAIN SYSTEM. (TYP. @ 2 LOCATIONS)
  - ⑤ 2" W. CONNECTION CAPPED AS HIGH AS POSSIBLE

**ALTERNATE #5**

- PLUMBING NOTES (4TH FLOOR)**
- ① EXISTING 5" ST. UPKRN. CONNECT TO EXISTING TO ROOF TRAINS AT CEILING TO BE REMOVED. (TYP. @ 3 LOCATIONS)
  - ② NEW 5" ST. UPKRN. CONNECT TO EXISTING 5" ST. ON 2ND FLOOR. (TYP. @ 5 LOCATIONS)
  - ③ NEW EXHIBIT/STAIRS UPKRN. CONNECT TO EXISTING VENT EXTENSIONS ABOVE EXISTING ROOF. (TYP. @ 5 LOCATIONS)
  - ④ CONNECT NEW ROOF DRAIN TO EXISTING PORTION OF EXISTING STORM DRAIN SYSTEM. (TYP. @ 2 LOCATIONS)
  - ⑤ 2" W. CONNECTION CAPPED AS HIGH AS POSSIBLE

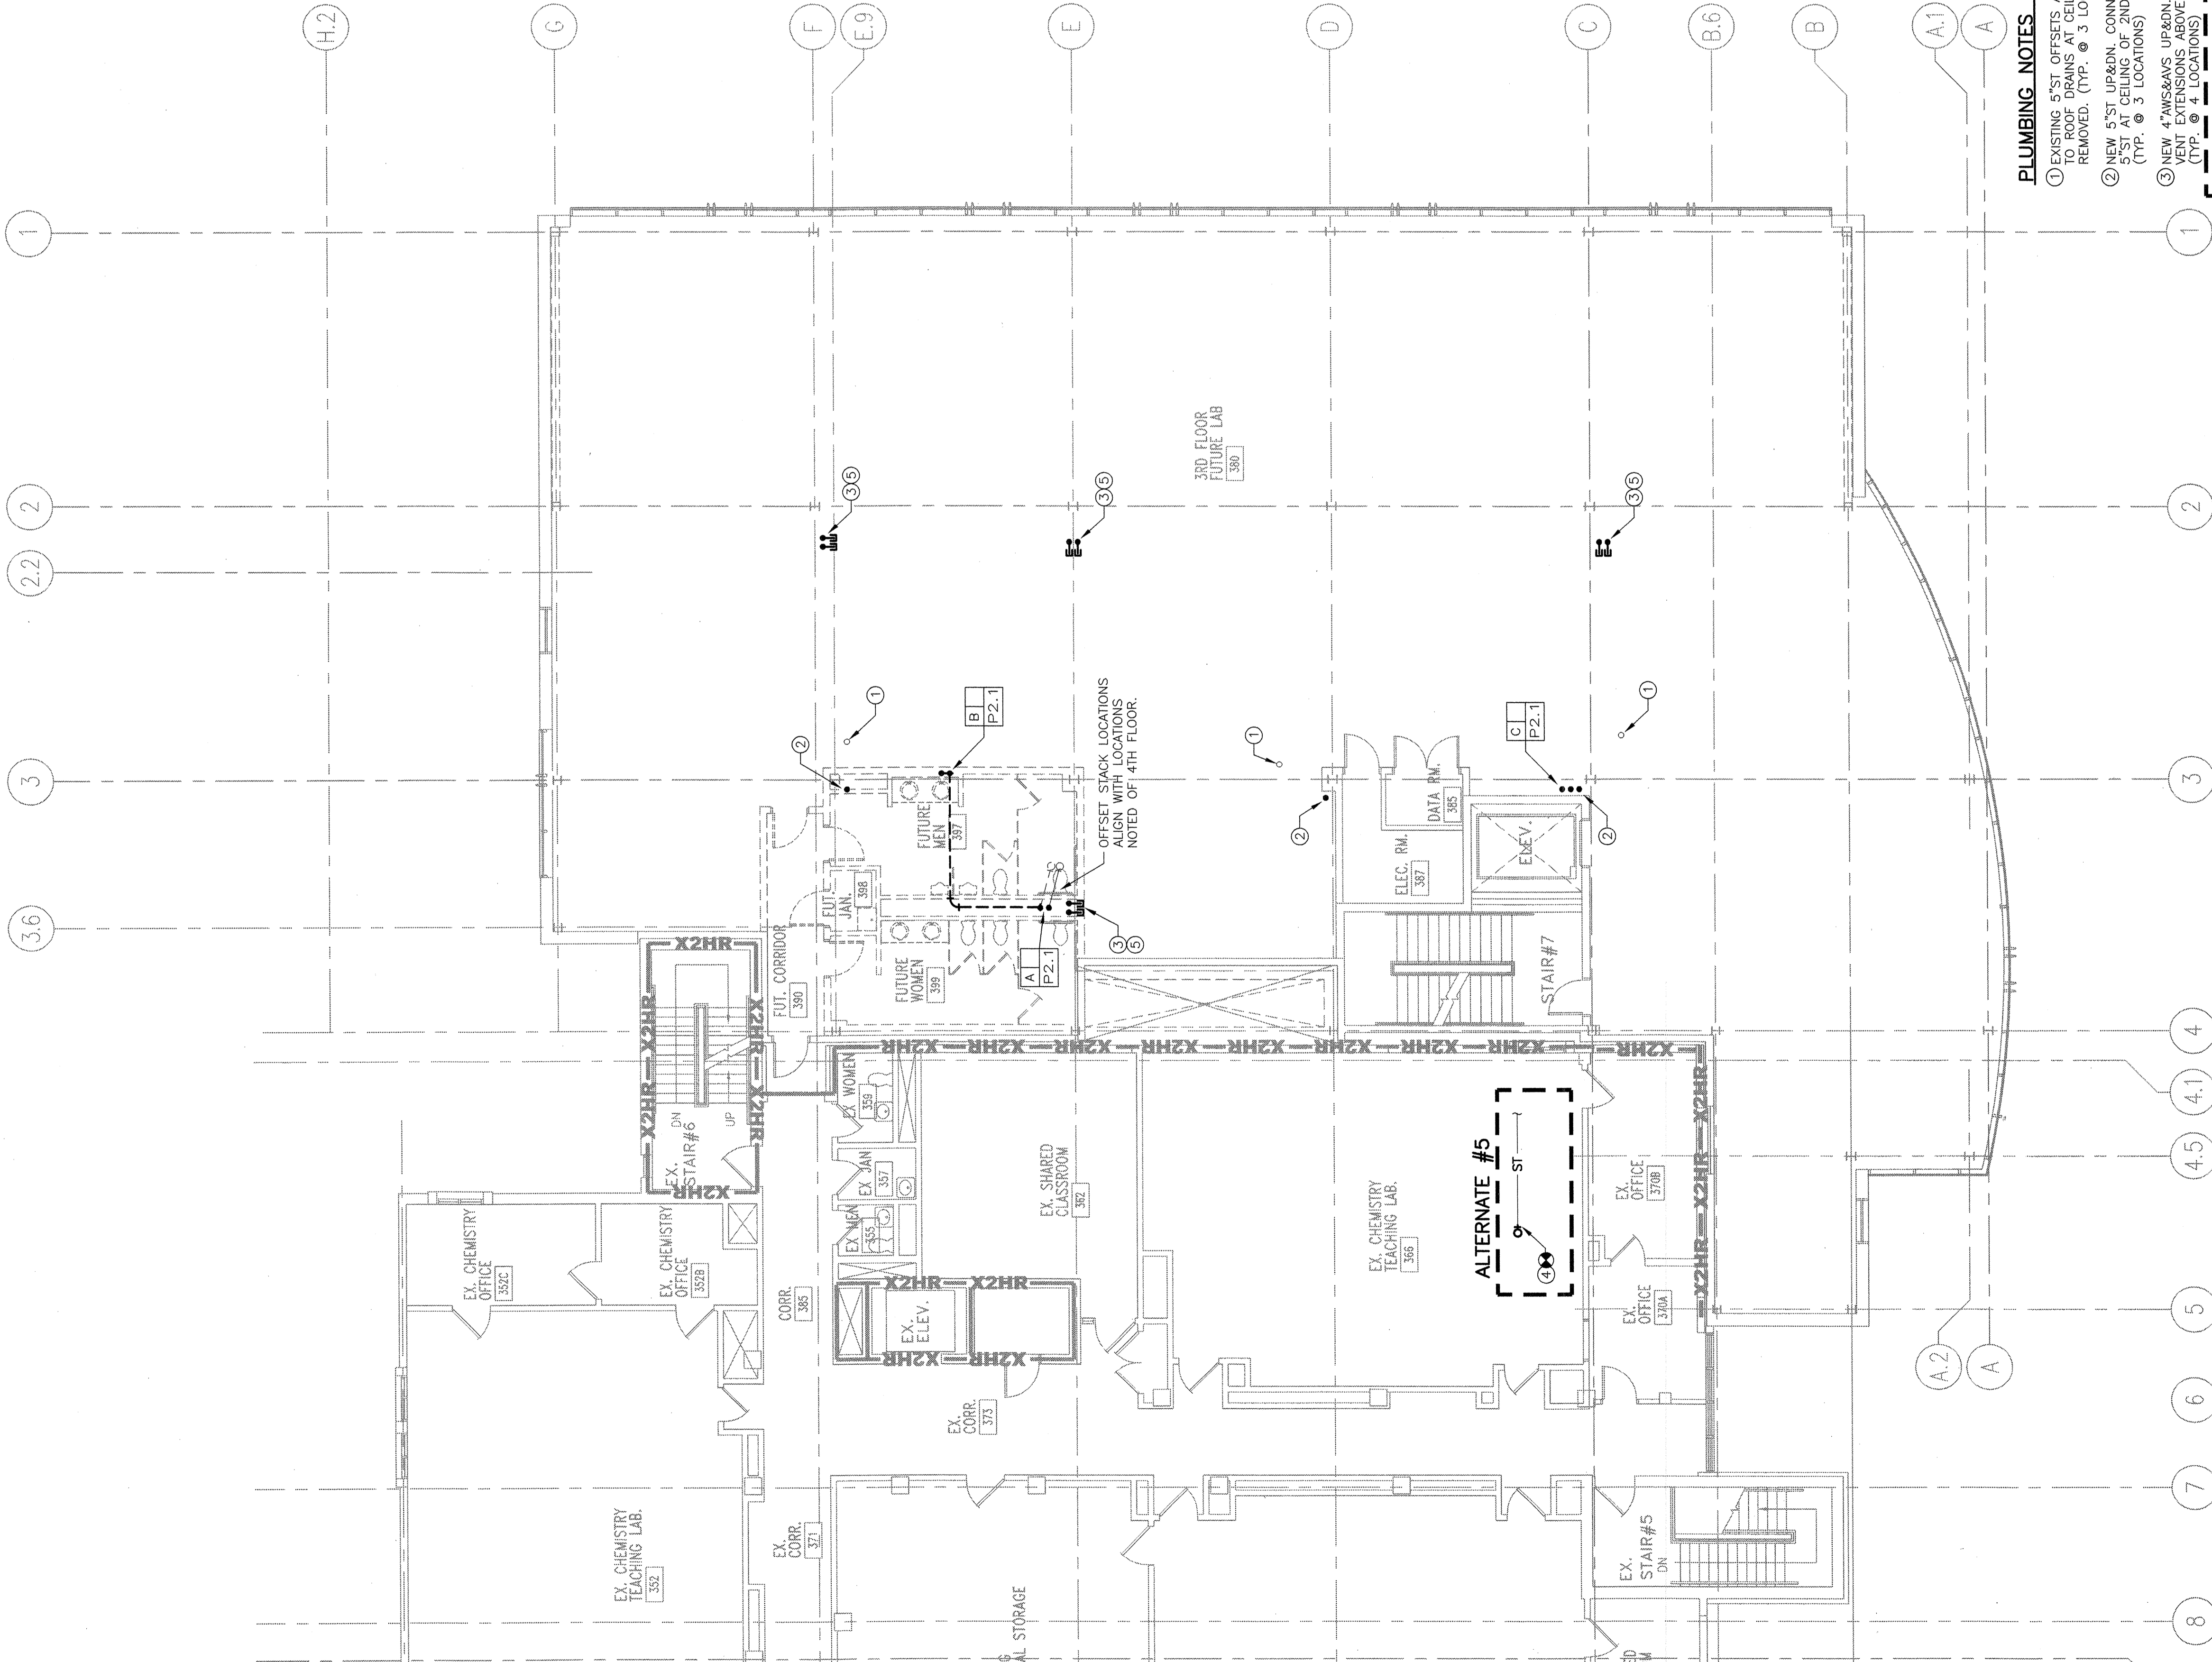

**ALTERNATE #5**

- PLUMBING NOTES (3RD FLOOR)**
- ① EXISTING 5" ST. OFFSETS AND CONNECTIONS TO ROOF TRAINS AT CEILING TO BE REMOVED. (TYP. @ 3 LOCATIONS)
  - ② NEW 5" ST. UPKRN. CONNECT TO EXISTING 5" ST. ON 2ND FLOOR. (TYP. @ 5 LOCATIONS)
  - ③ NEW EXHIBIT/STAIRS UPKRN. CONNECT TO EXISTING VENT EXTENSIONS ABOVE EXISTING ROOF. (TYP. @ 5 LOCATIONS)
  - ④ CONNECT NEW ROOF DRAIN TO EXISTING PORTION OF EXISTING STORM DRAIN SYSTEM. (TYP. @ 2 LOCATIONS)
  - ⑤ 2" W. CONNECTION CAPPED AS HIGH AS POSSIBLE

**ALTERNATE #5**

- PLUMBING NOTES (3RD FLOOR)**
- ① EXISTING 5" ST. OFFSETS AND CONNECTIONS TO ROOF TRAINS AT CEILING TO BE REMOVED. (TYP. @ 3 LOCATIONS)
  - ② NEW 5" ST. UPKRN. CONNECT TO EXISTING 5" ST. ON 2ND FLOOR. (TYP. @ 5 LOCATIONS)
  - ③ NEW EXHIBIT/STAIRS UPKRN. CONNECT TO EXISTING VENT EXTENSIONS ABOVE EXISTING ROOF. (TYP. @ 5 LOCATIONS)
  - ④ CONNECT NEW ROOF DRAIN TO EXISTING PORTION OF EXISTING STORM DRAIN SYSTEM. (TYP. @ 2 LOCATIONS)
  - ⑤ 2" W. CONNECTION CAPPED AS HIGH AS POSSIBLE

② FOURTH FLOOR PLAN

① THIRD FLOOR PLAN