



NO.	DATE	DESCRIPTION
0	2-28-04	CONTRACT DOCUMENTS
1		ISSUE LOG
		Δ = CLOTTED CHANGE

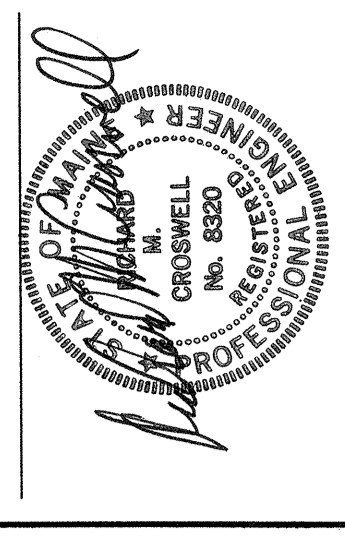

SCALE	SIP-1/4" = 1'-0"
DRAWN BY	RT/UTIM
CHECKED BY	
PROJ. ARCH./ENGR. EL.	
PROJ. MGR.	RC/LL
DRAWN/ID	
DATE/NO.	
DATE	12/28/03
DESIGNER	PT/MSR
CHECKER	
DATE	
DESIGNER	
CHECKER	
DATE	
DESIGNER	
CHECKER	
DATE	
DESIGNER	
CHECKER	
DATE	

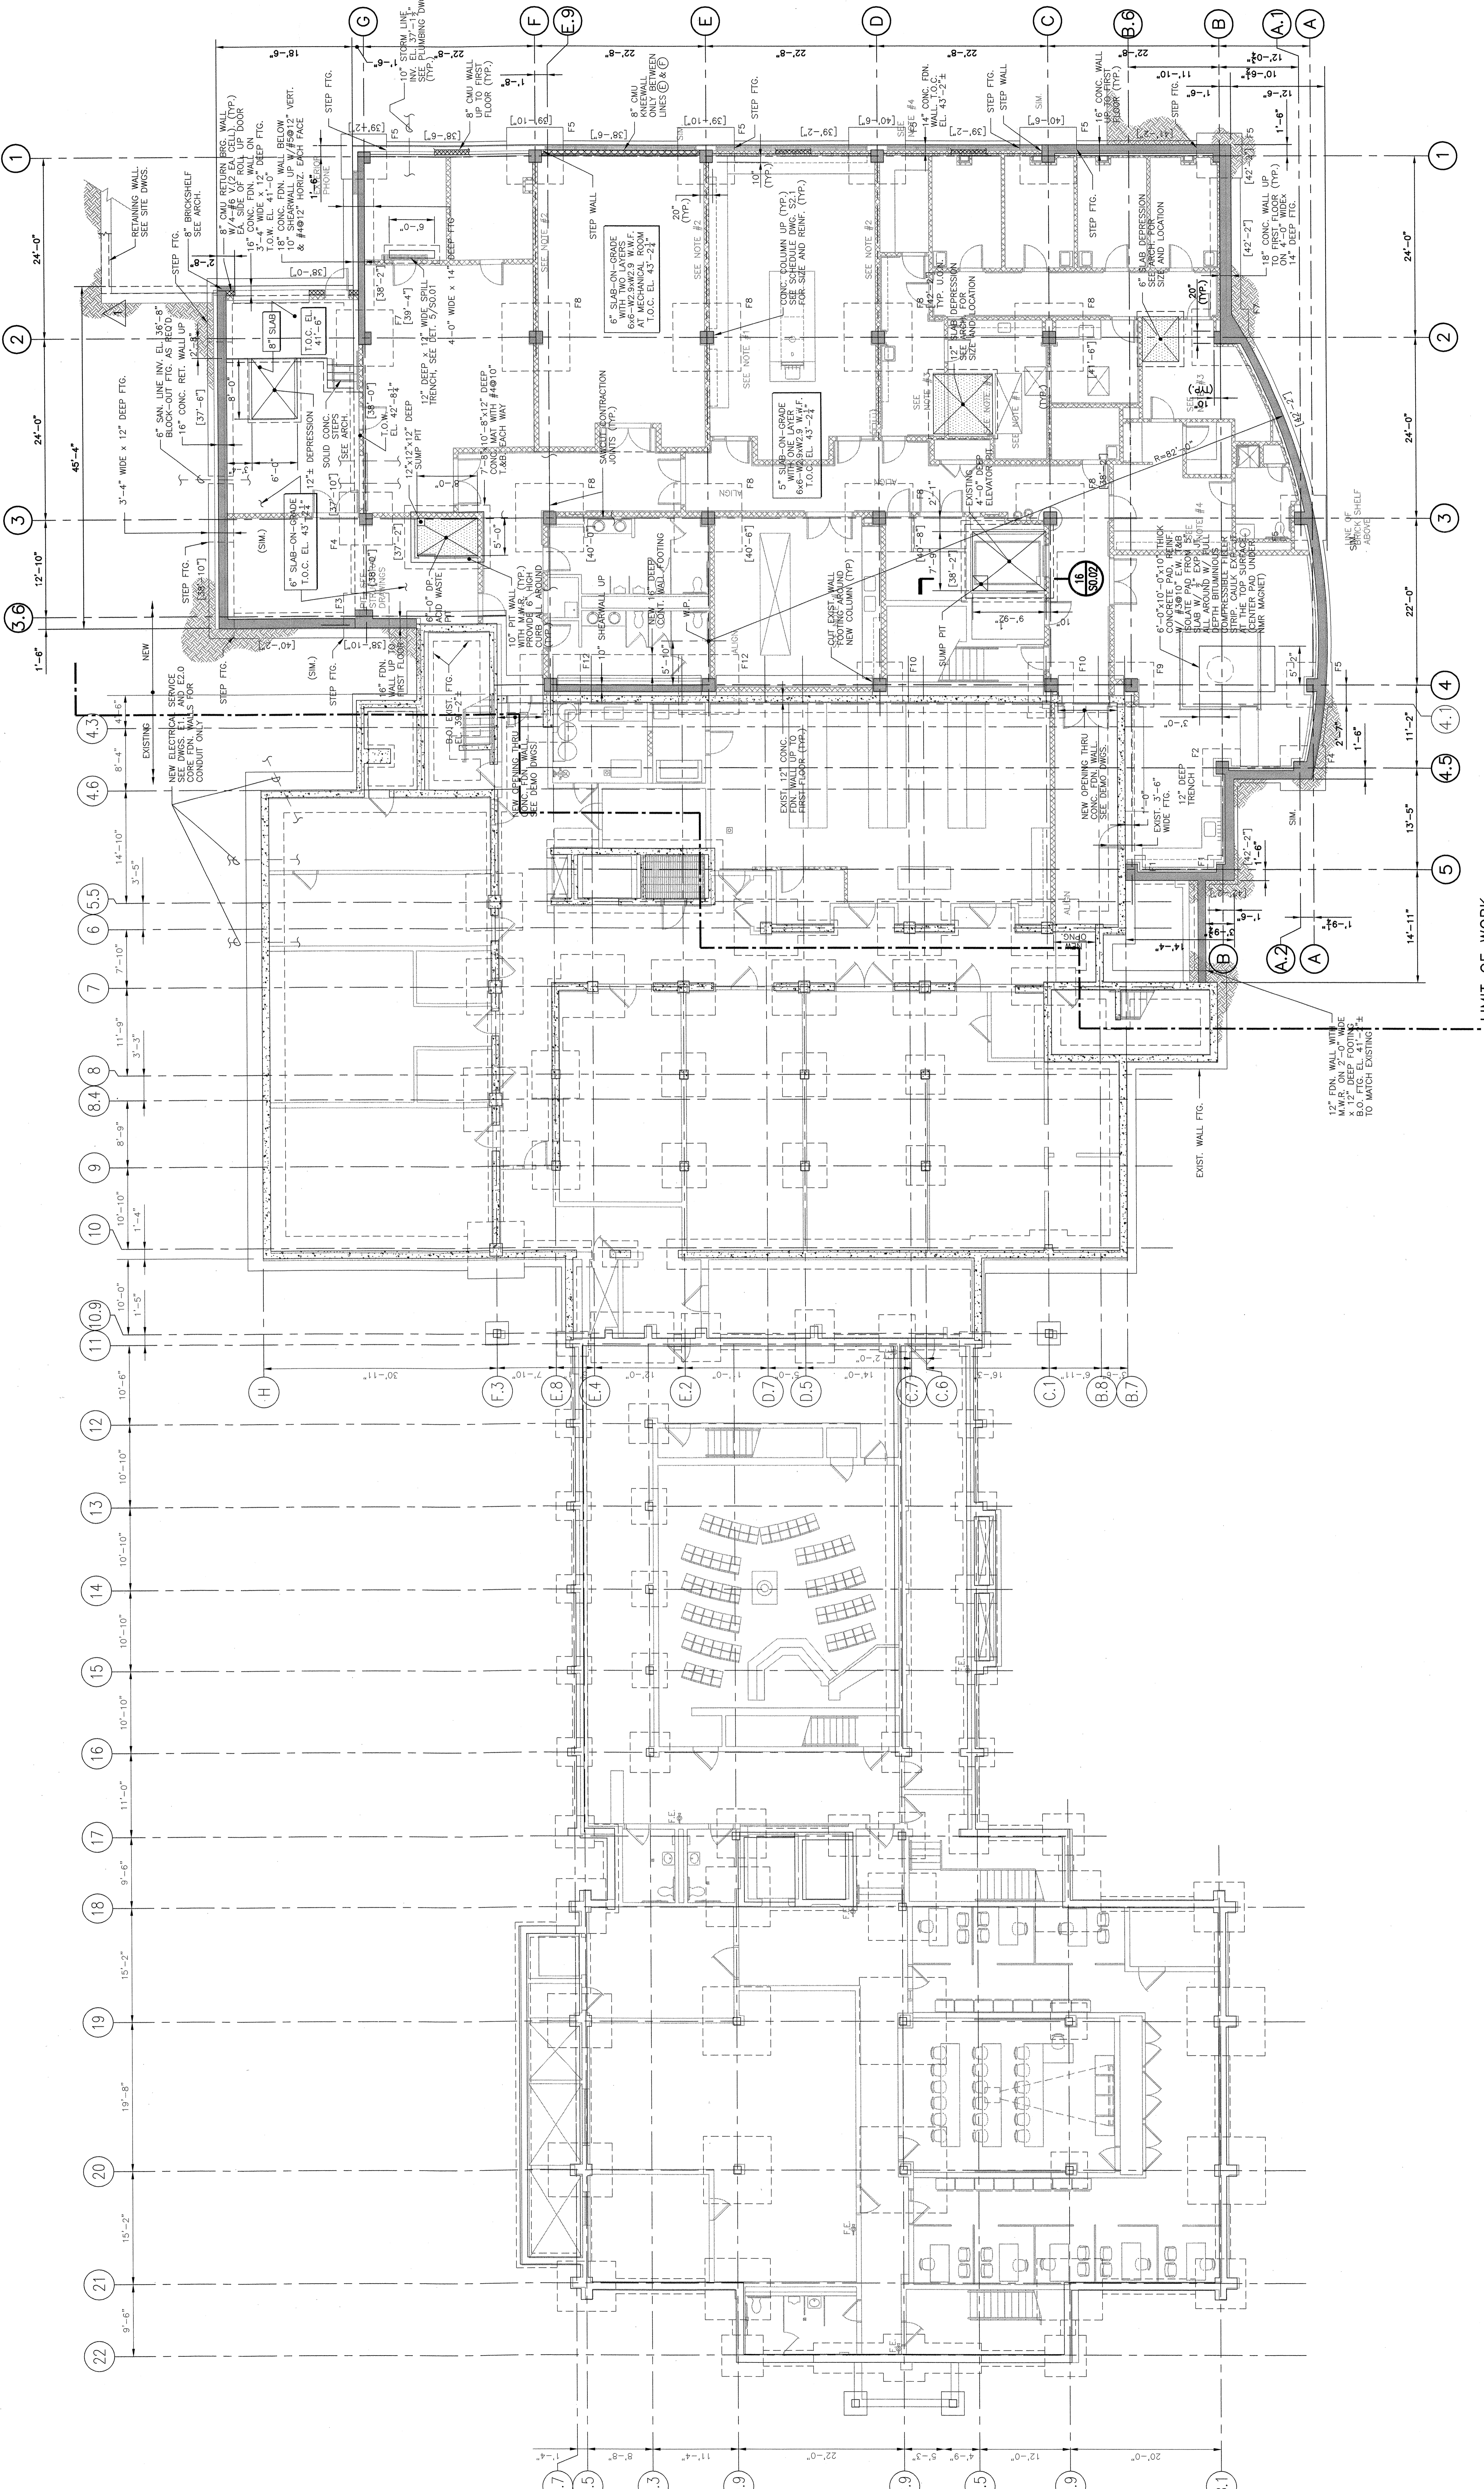

LIMIT OF WORK