

NOTE:
*ALL CEILINGS TO BE CENTERED IN ROOM U.O.N.
*CEILING HEIGHT 9'-0" U.O.N.

FOR CEILING LEGEND REFER TO A6.2a

7 5 4.5 4.1 4 3 2 1

A A.2 A

B B.6 C

A A.1 A

FIFTH FLOOR REFLECTED CEILING PLAN



SCALE: 1/8" = 1'-0"
DRAWN BY: AJT
CHECKED BY: PJO, RCH / ENGR. LTD
PROJ. NO.: 03049.10
JOB NO.: 03049.10
© SWMES MAINE & MCKEE ASSOCIATES, INC. 2014

RESEARCH WING PHASE III FIT-OUT

UNIVERSITY OF SOUTHERN MAINE
70 FALMOUTH STREET
PORTLAND, MAINE

NO.	DATE	DESCRIPTION
06.21.06		ISSUED FOR CONSTRUCTION
06.03.06		SCOPE REVISION
03.22.06		100% DC REVIEW
A	03.16.06	PROGRESS PRINT

ISSUE LOG
Δ = COLOR CHANGE

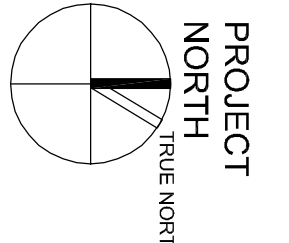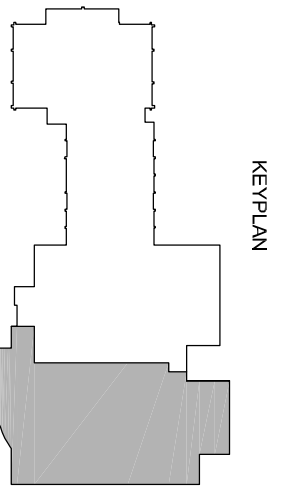

A6.05b