


FOR NOTES REFER TO DRAWING E2.02.

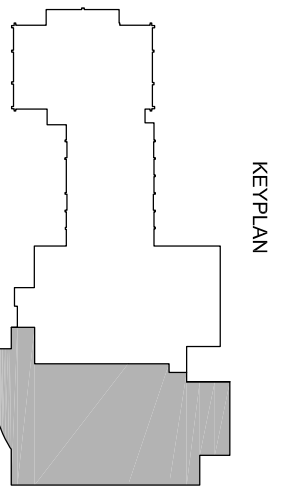

**FIFTH FLOOR  
LIGHTING PLAN**

SCALE: 1/8" = 1'-0"  
DRAWN BY: SAI  
CHECKED BY: PROJ. MGR. / ENGR. SD  
PROJ. MGR. RCH  
JOB NO. 030410  
SYMES MAINI & MCKEE ASSOCIATES, INC. 2014

**RESEARCH WING  
PHASE III FIT-OUT**

**UNIVERSITY OF  
SOUTHERN MAINE**  
70 FALMOUTH STREET  
PORTLAND, MAINE

NO.	DATE	DESCRIPTION
06/21/06	ISSUED FOR CONSTRUCTION	
09/03/06	SCOPE REVISION	
B	03/27/08	100% OF REVIEW
A	03/16/08	PROCESS REVISION
ISSUE LOG		
Δ		CLADDING CHANGE

OWNER REVIEW	DATE

**E2.05**