

OWNER REVIEW
NAME DATE



06.21.06 ISSUED FOR CONSTRUCTION
05.03.06 SCOPE REVISION
03.22.06 100% GC PERLEN
A 03.16.06 PROGRESS PRINT

ISSUE LOG
NO. DATE DESCRIPTION
Δ = QUALIFIED CHANGE
UNIVERSITY OF SOUTHERN MAINE
70 FALMOUTH STREET
PORTLAND, MAINE

**RESEARCH WING
PHASE III FIT-OUT**

**ROOF
PLAN**

SCALE 1/8"=1'-0"
DRAWN BY FV
CHECKED BY
PRJL ARCH / ENGR. GJI
PRJL MGR. RCH
JOB NO. 03046.10
© SOUTHERN MAINE ARCHITECT ASSOCIATES, INC. 2006

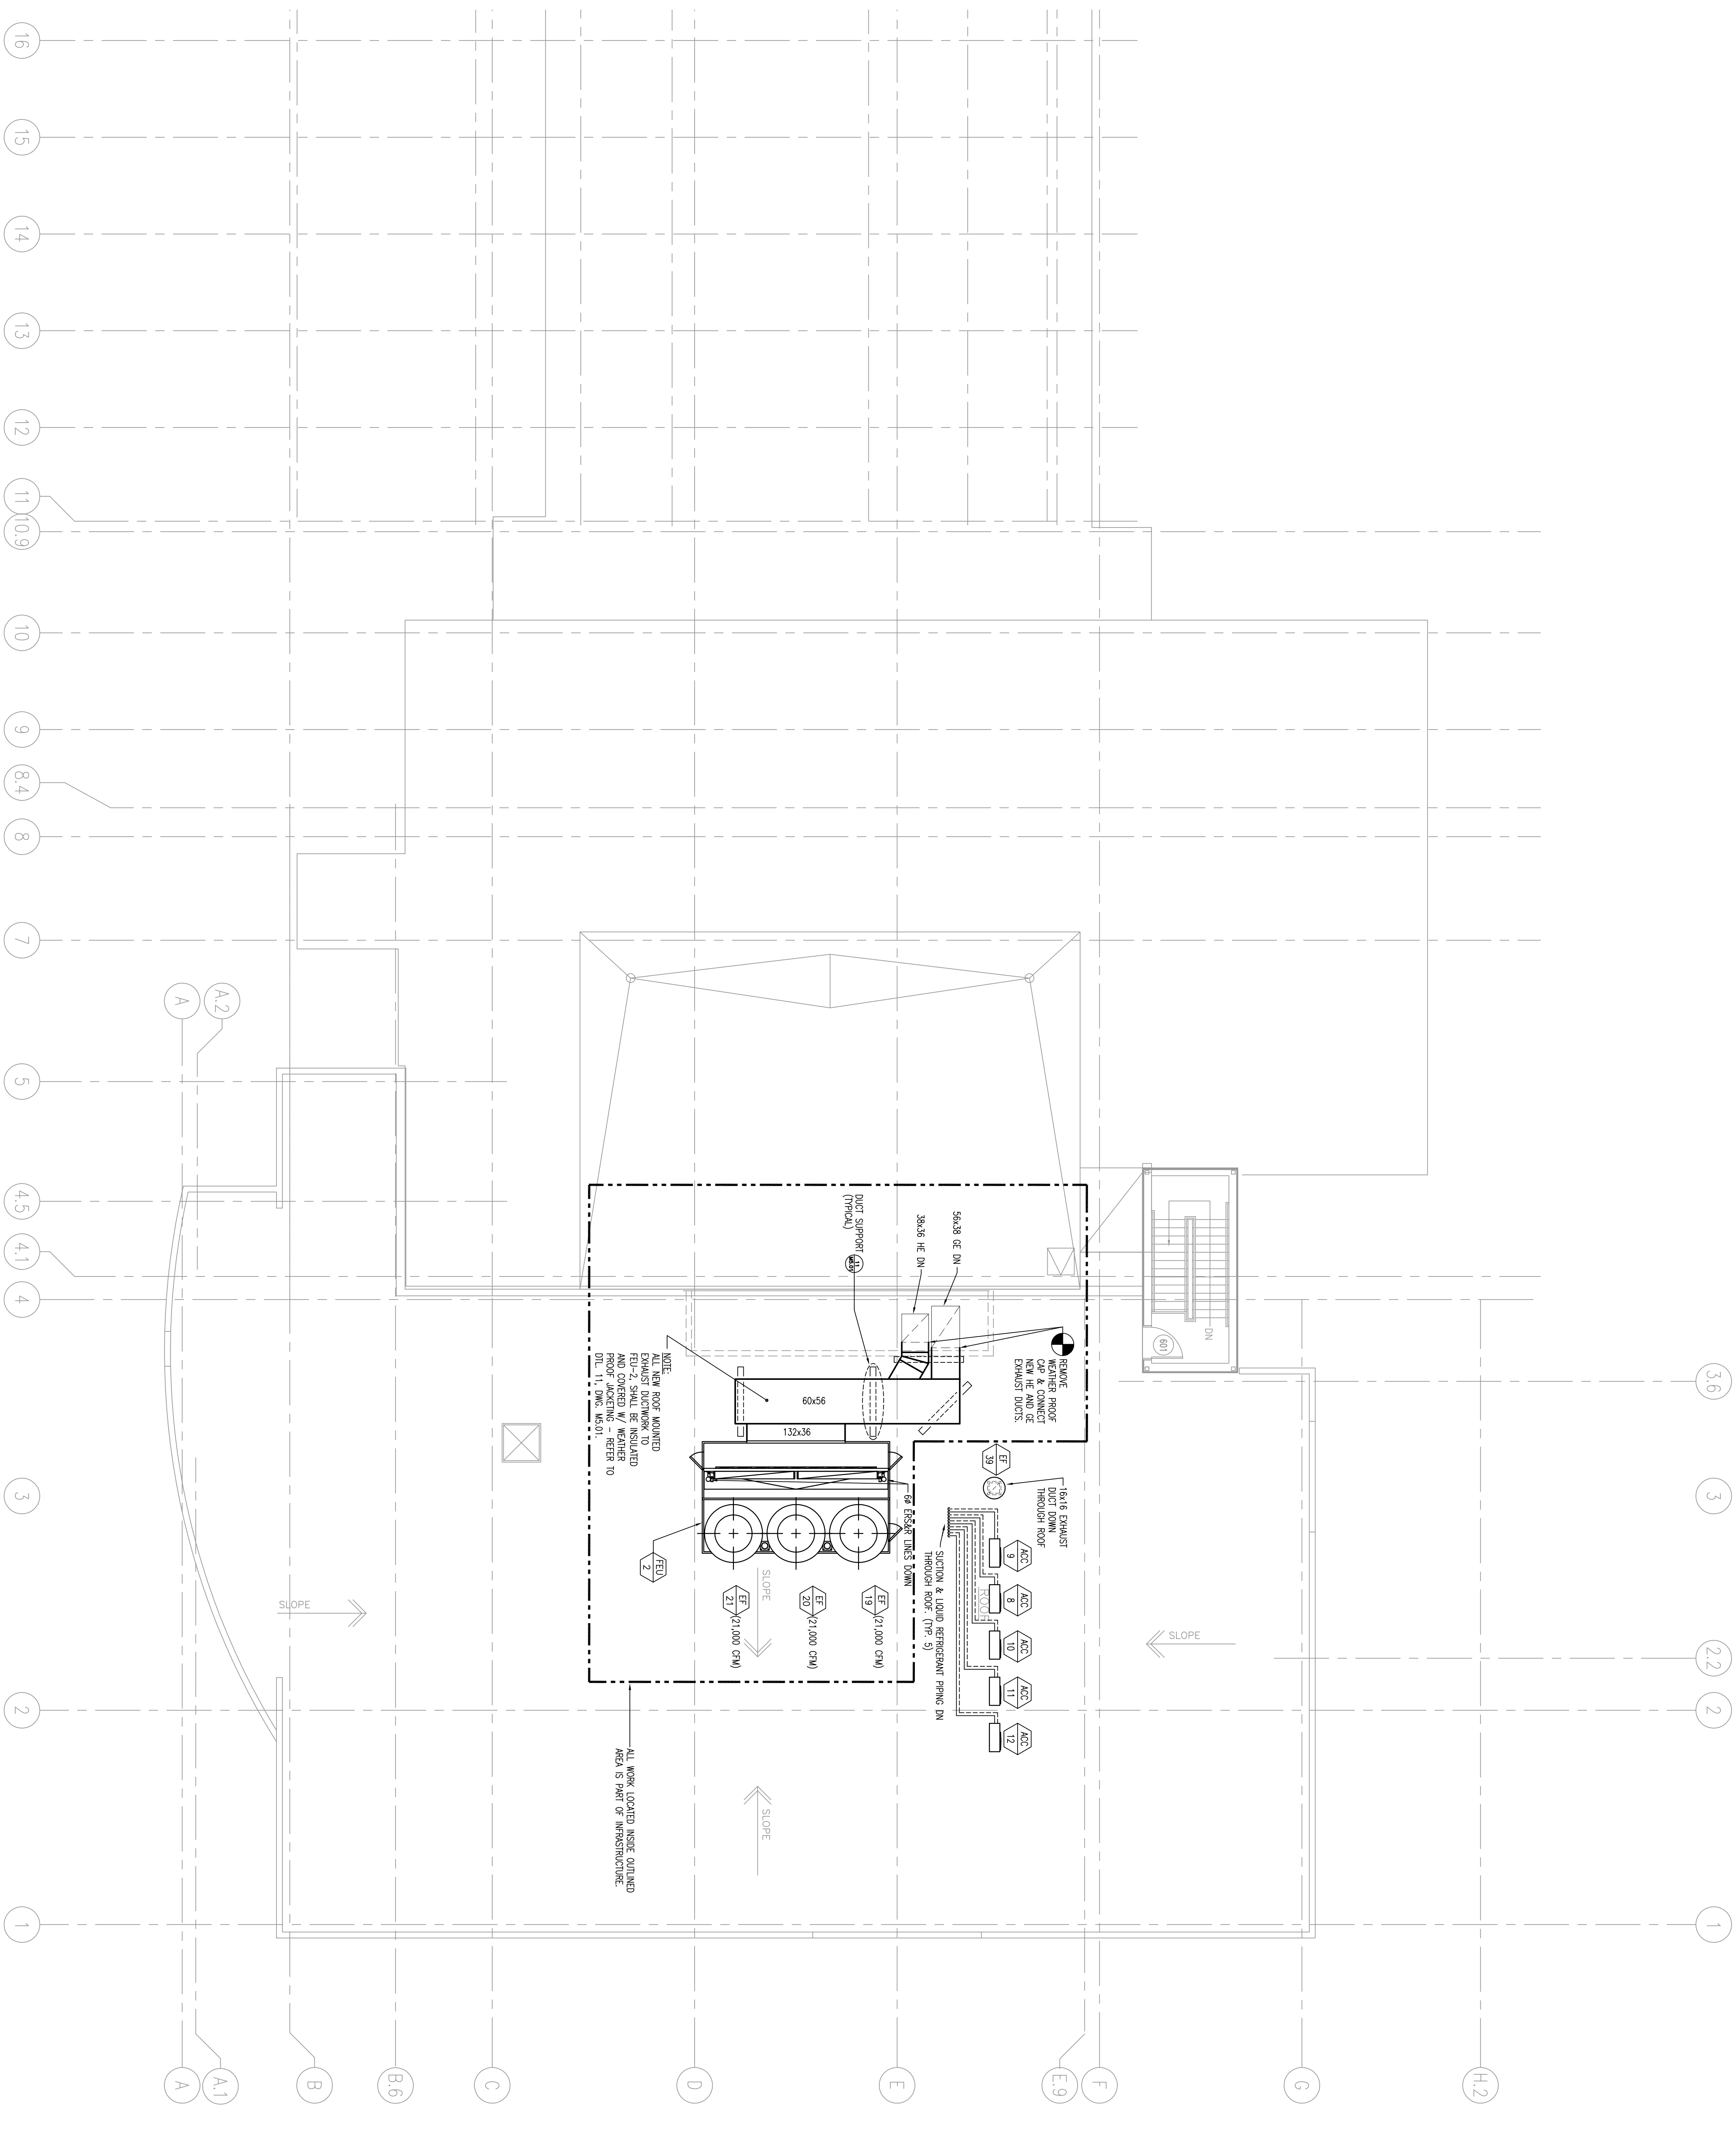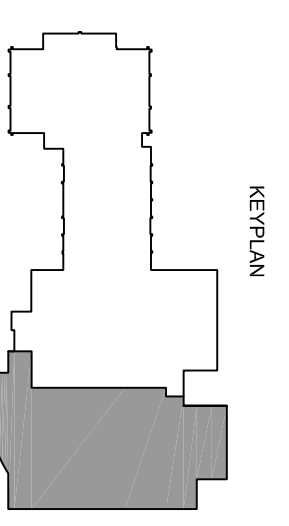

16 15 14 13 12 11 10:9 10 9 8:4 8 7 5 4:5 4:1 4 3 2 1
A A:2 A
B B:6 C D E F E:9 G H:2

ALL WORK LOCATED INSIDE OUTLINED AREA IS PART OF INFRASTRUCTURE.