


NOTE: THIS DETAIL IS TYPICAL FOR CONTINUOUS RADIANT PANELS


**5** TYPICAL SECTION 12" & 24" RADIANT PANEL IN ACOUSTIC TILE CEILING

SCALE: NONE

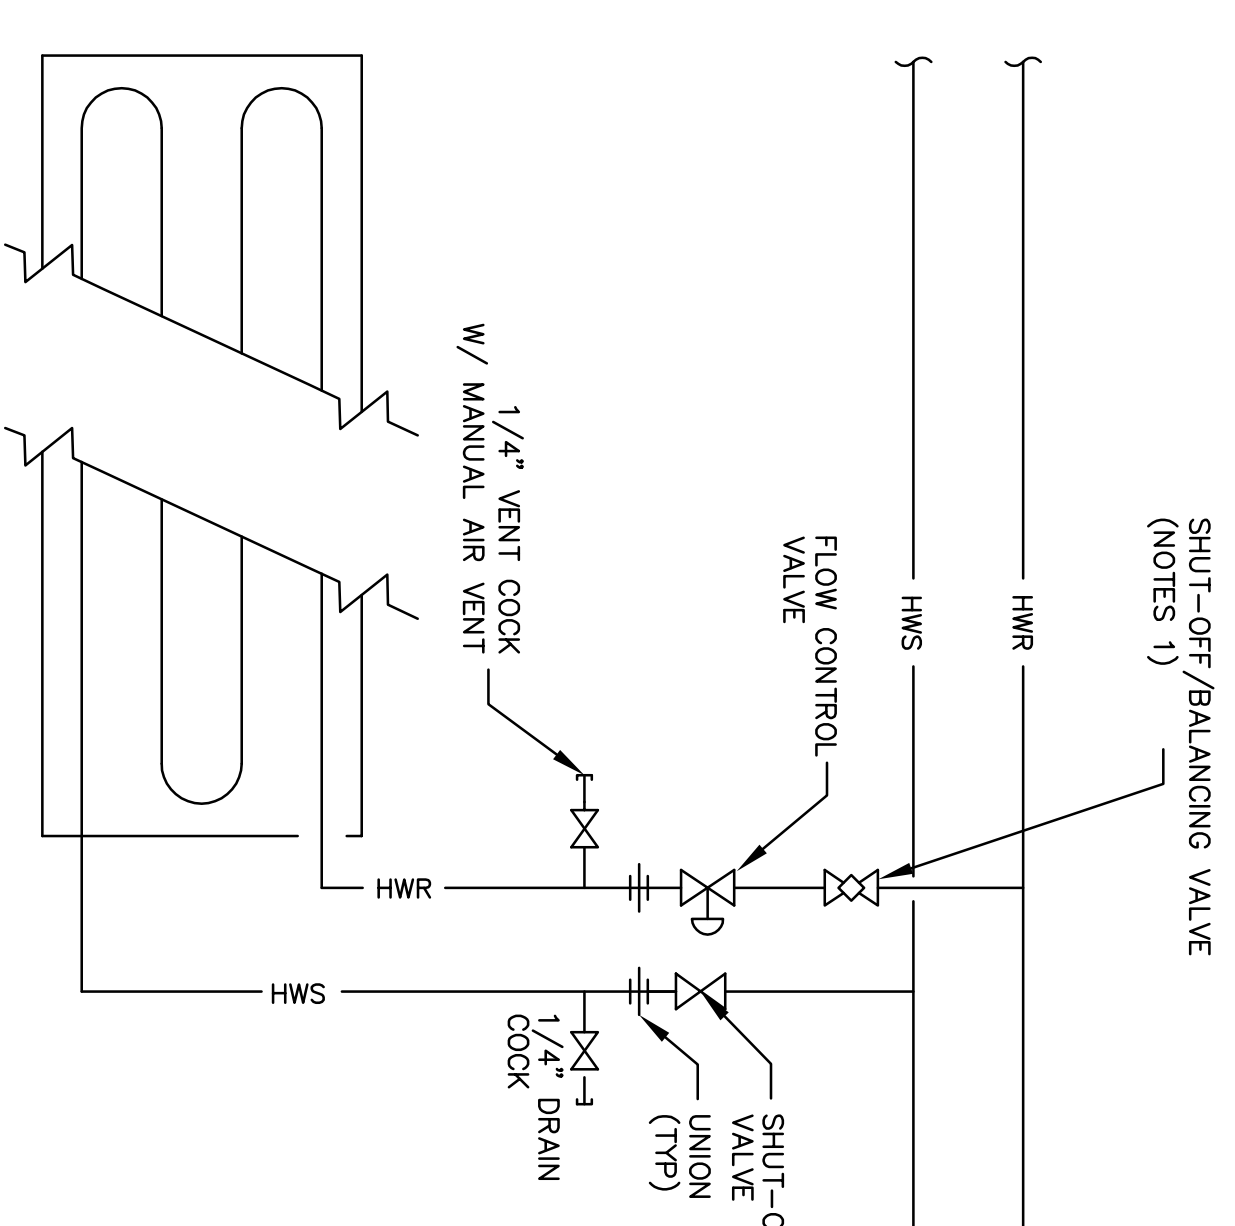


**4** PIPING DETAIL FOR RADIANT PANELS

SCALE: NONE

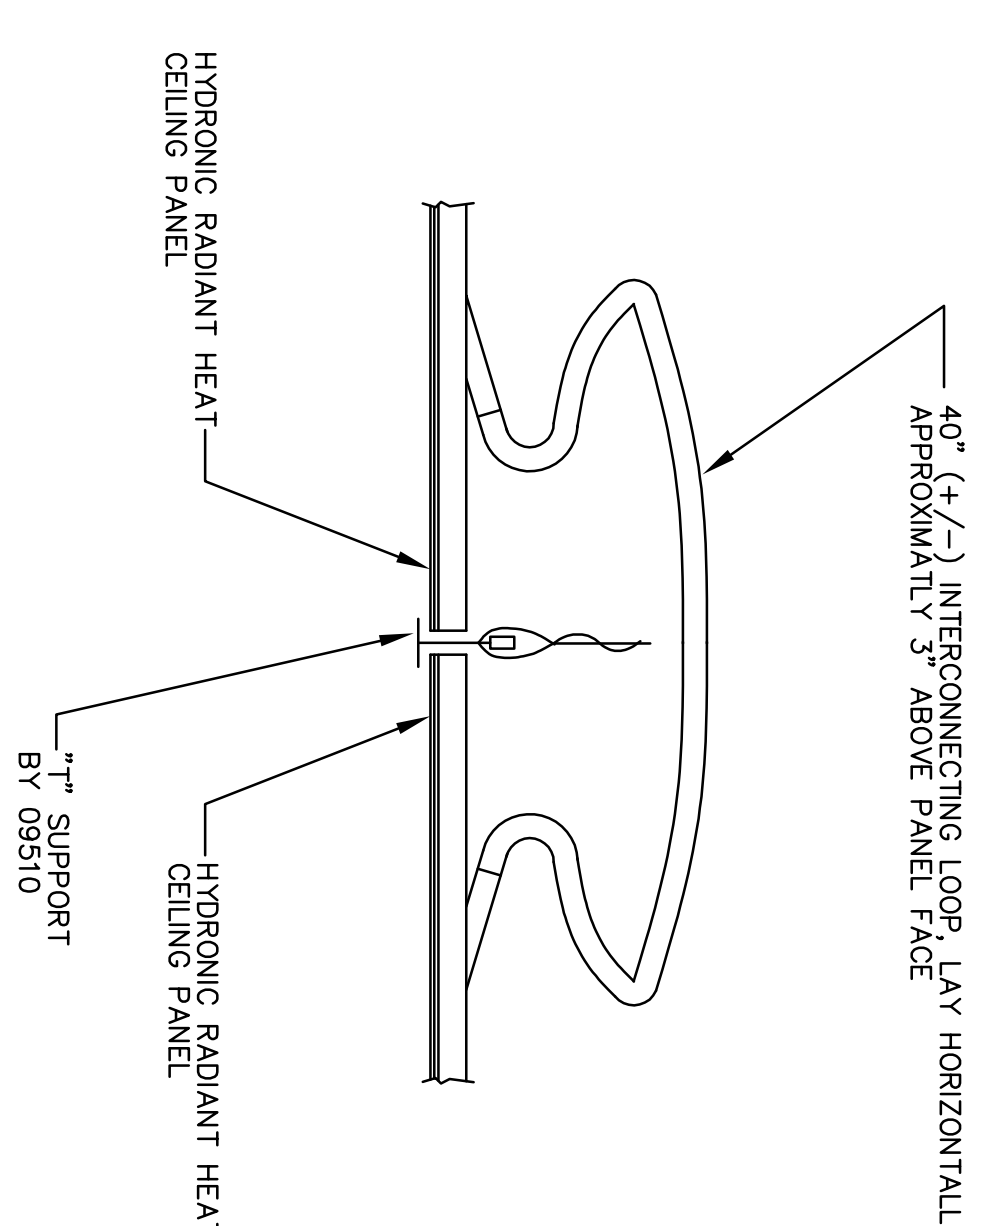

**3** TYPICAL JOINT BETWEEN RADIANT PANELS

SCALE: NONE

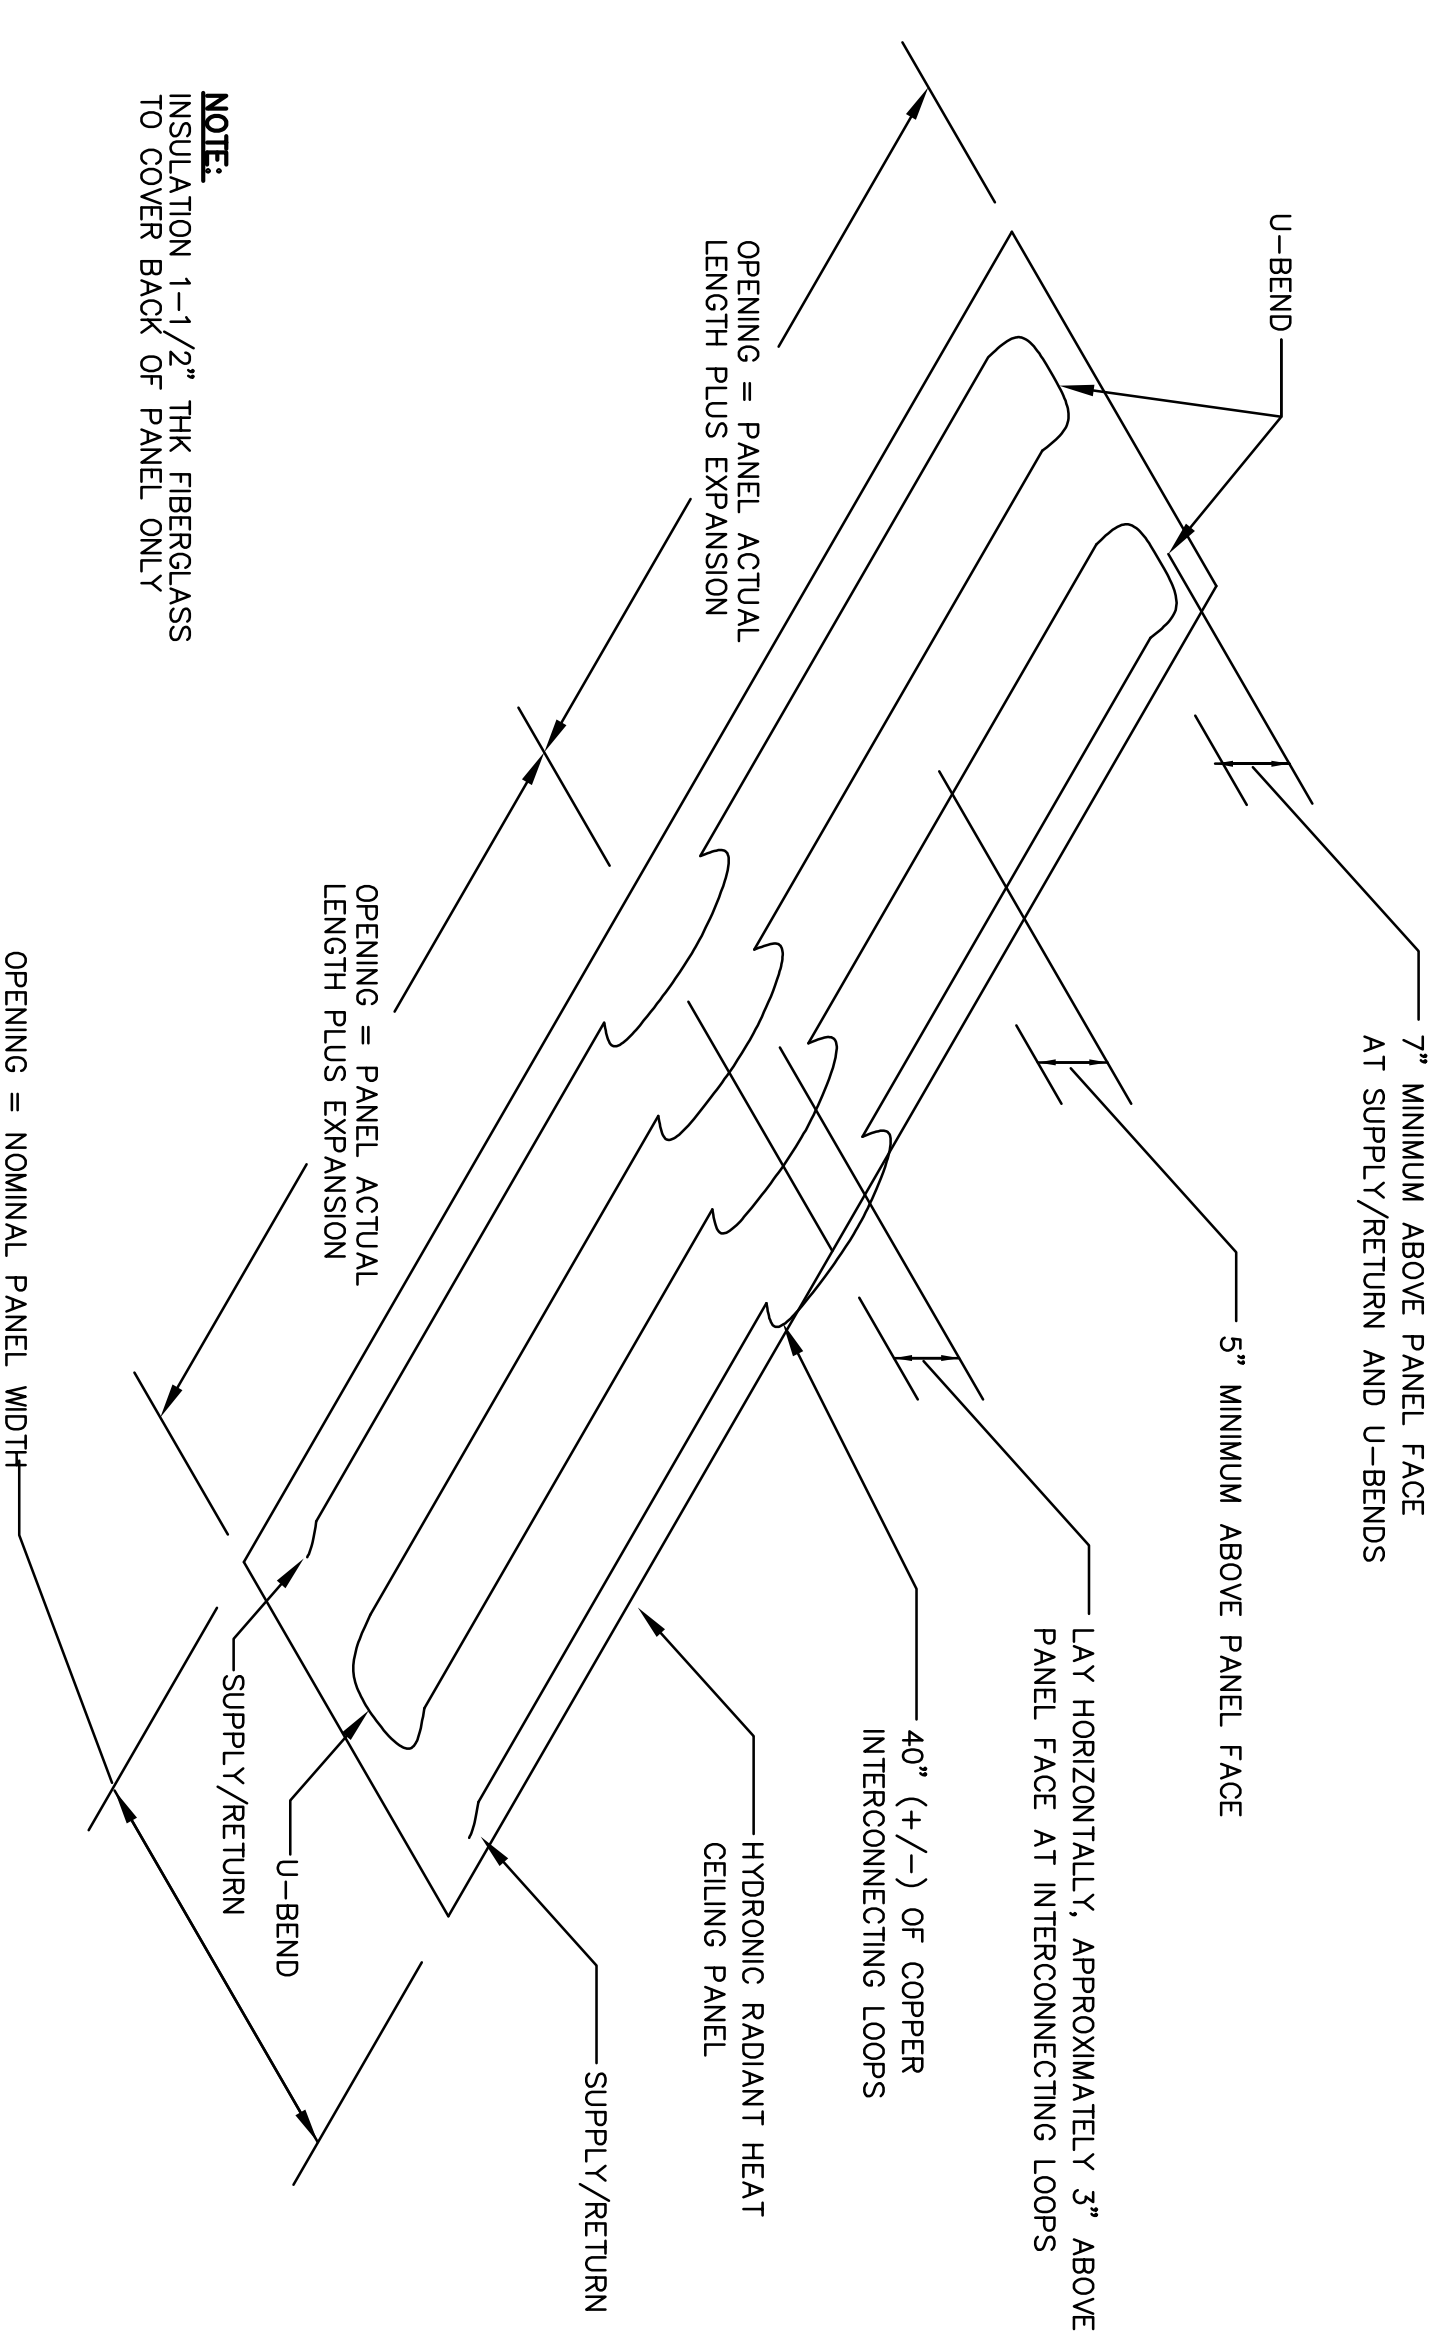

**9** REQUIRED CLEARANCES FOR RADIANT PANELS

SCALE: NONE

OWNER REVIEW  
NAME DATE

06.21.06 ISSUED FOR CONSTRUCTION  
05.03.06 SCOPE REVISION  
03.22.06 LODS OF DESIGN  
03.16.06 PROGRESS PRINT  
02.08.06 80% PROGRESS PRINT

UNIVERSITY OF SOUTHERN MAINE  
70 FALMOUTH STREET  
PORTLAND, MAINE

RESEARCH WING  
PHASE III FIT-OUT

DETAILS  
SHEET 3 OF 4

SCALE AS NOTED  
DRAWN BY FV  
CHECKED BY  
PROJ ARCH/ENGR GJI  
PROJ MGR RCH  
JOB NO. 03046.10  
© SOUTHERN MAINE ARCHITECTURAL ASSOCIATES, INC. 2006

M5.03