

FIFTH FLOOR PLAN PART B


SCALE 1/4"=1'-0"
DRAWN BY KAVR
CHECKED BY
PROJ. MGR. / ENGR. MDT/GAV
PROJ. MGR. RCH
JOB NO. 03048110
© SYMES MAINI & MCKEE ASSOCIATES, INC. 2014

RESEARCH WING PHASE III FIT-OUT

UNIVERSITY OF SOUTHERN MAINE
70 FALMOUTH STREET
PORTLAND, MAINE

NO.	DATE	DESCRIPTION
06.21.06		ISSUED FOR CONSTRUCTION
06.03.06		SCORE REVISION
B	03.22.06	100% GC REVIEW
A	03.16.06	PROGRESS PRINT

ISSUE LOG
△ = COLOR CHANGE

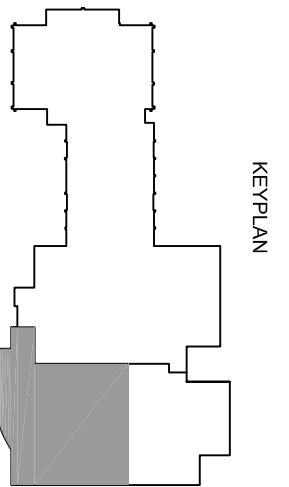

FP1.05b