



SECTION
SCALE: 1/8" = 1'-0"

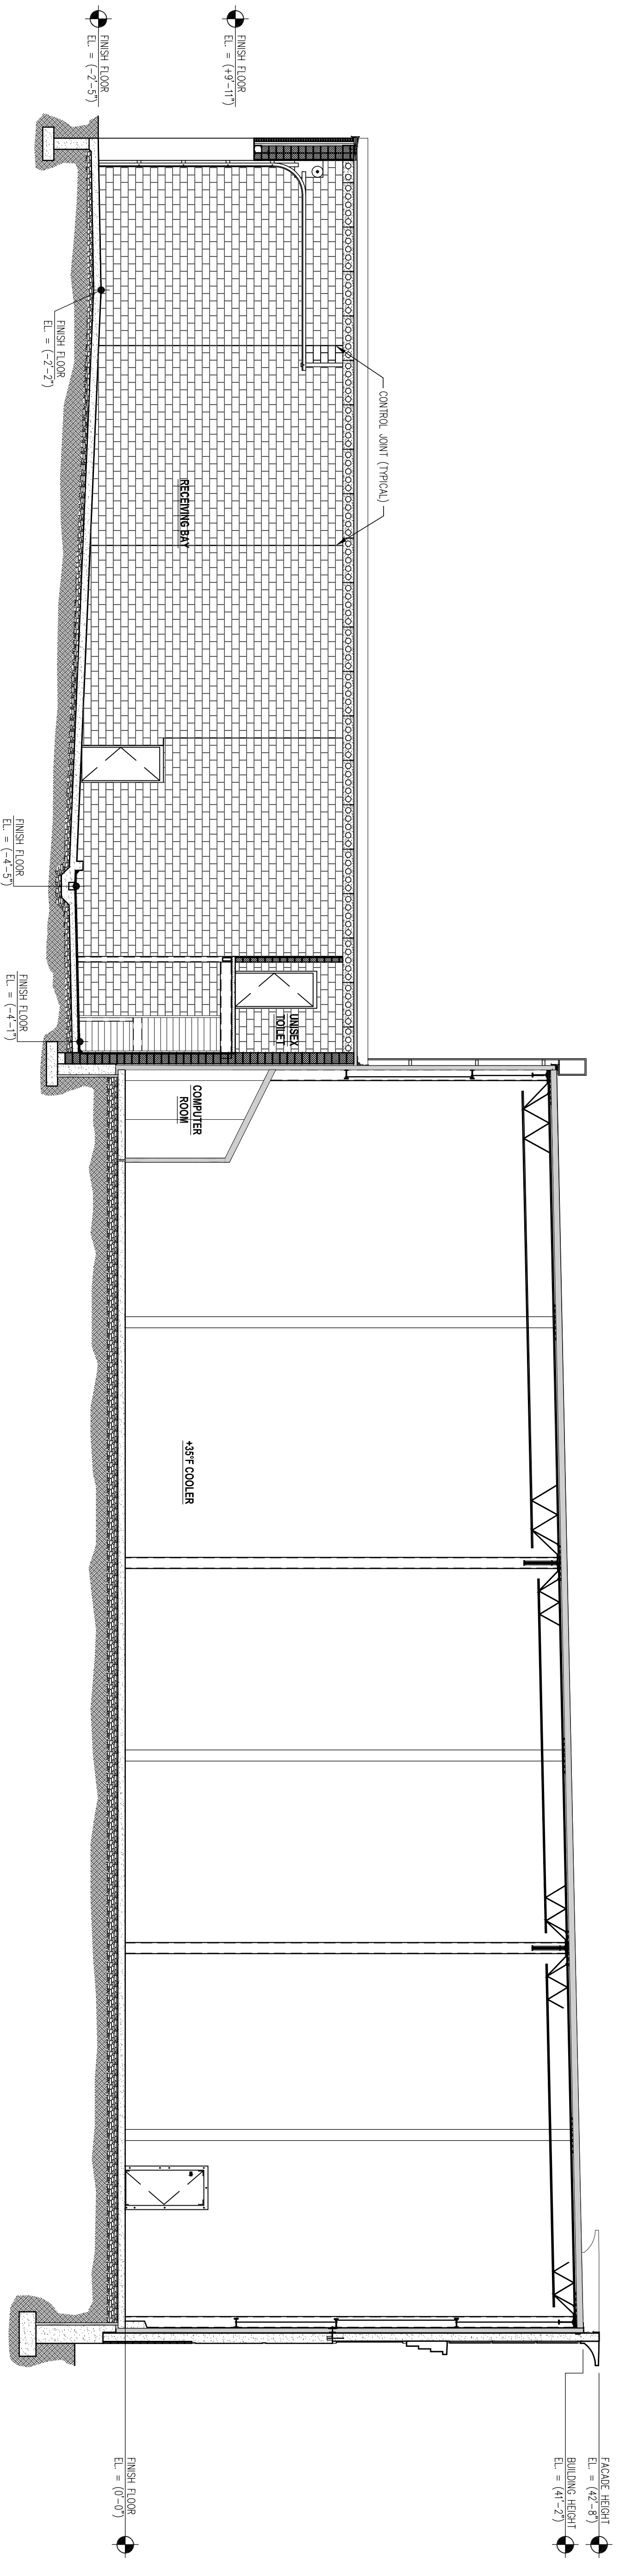

SECTION
SCALE: 1/8" = 1'-0"

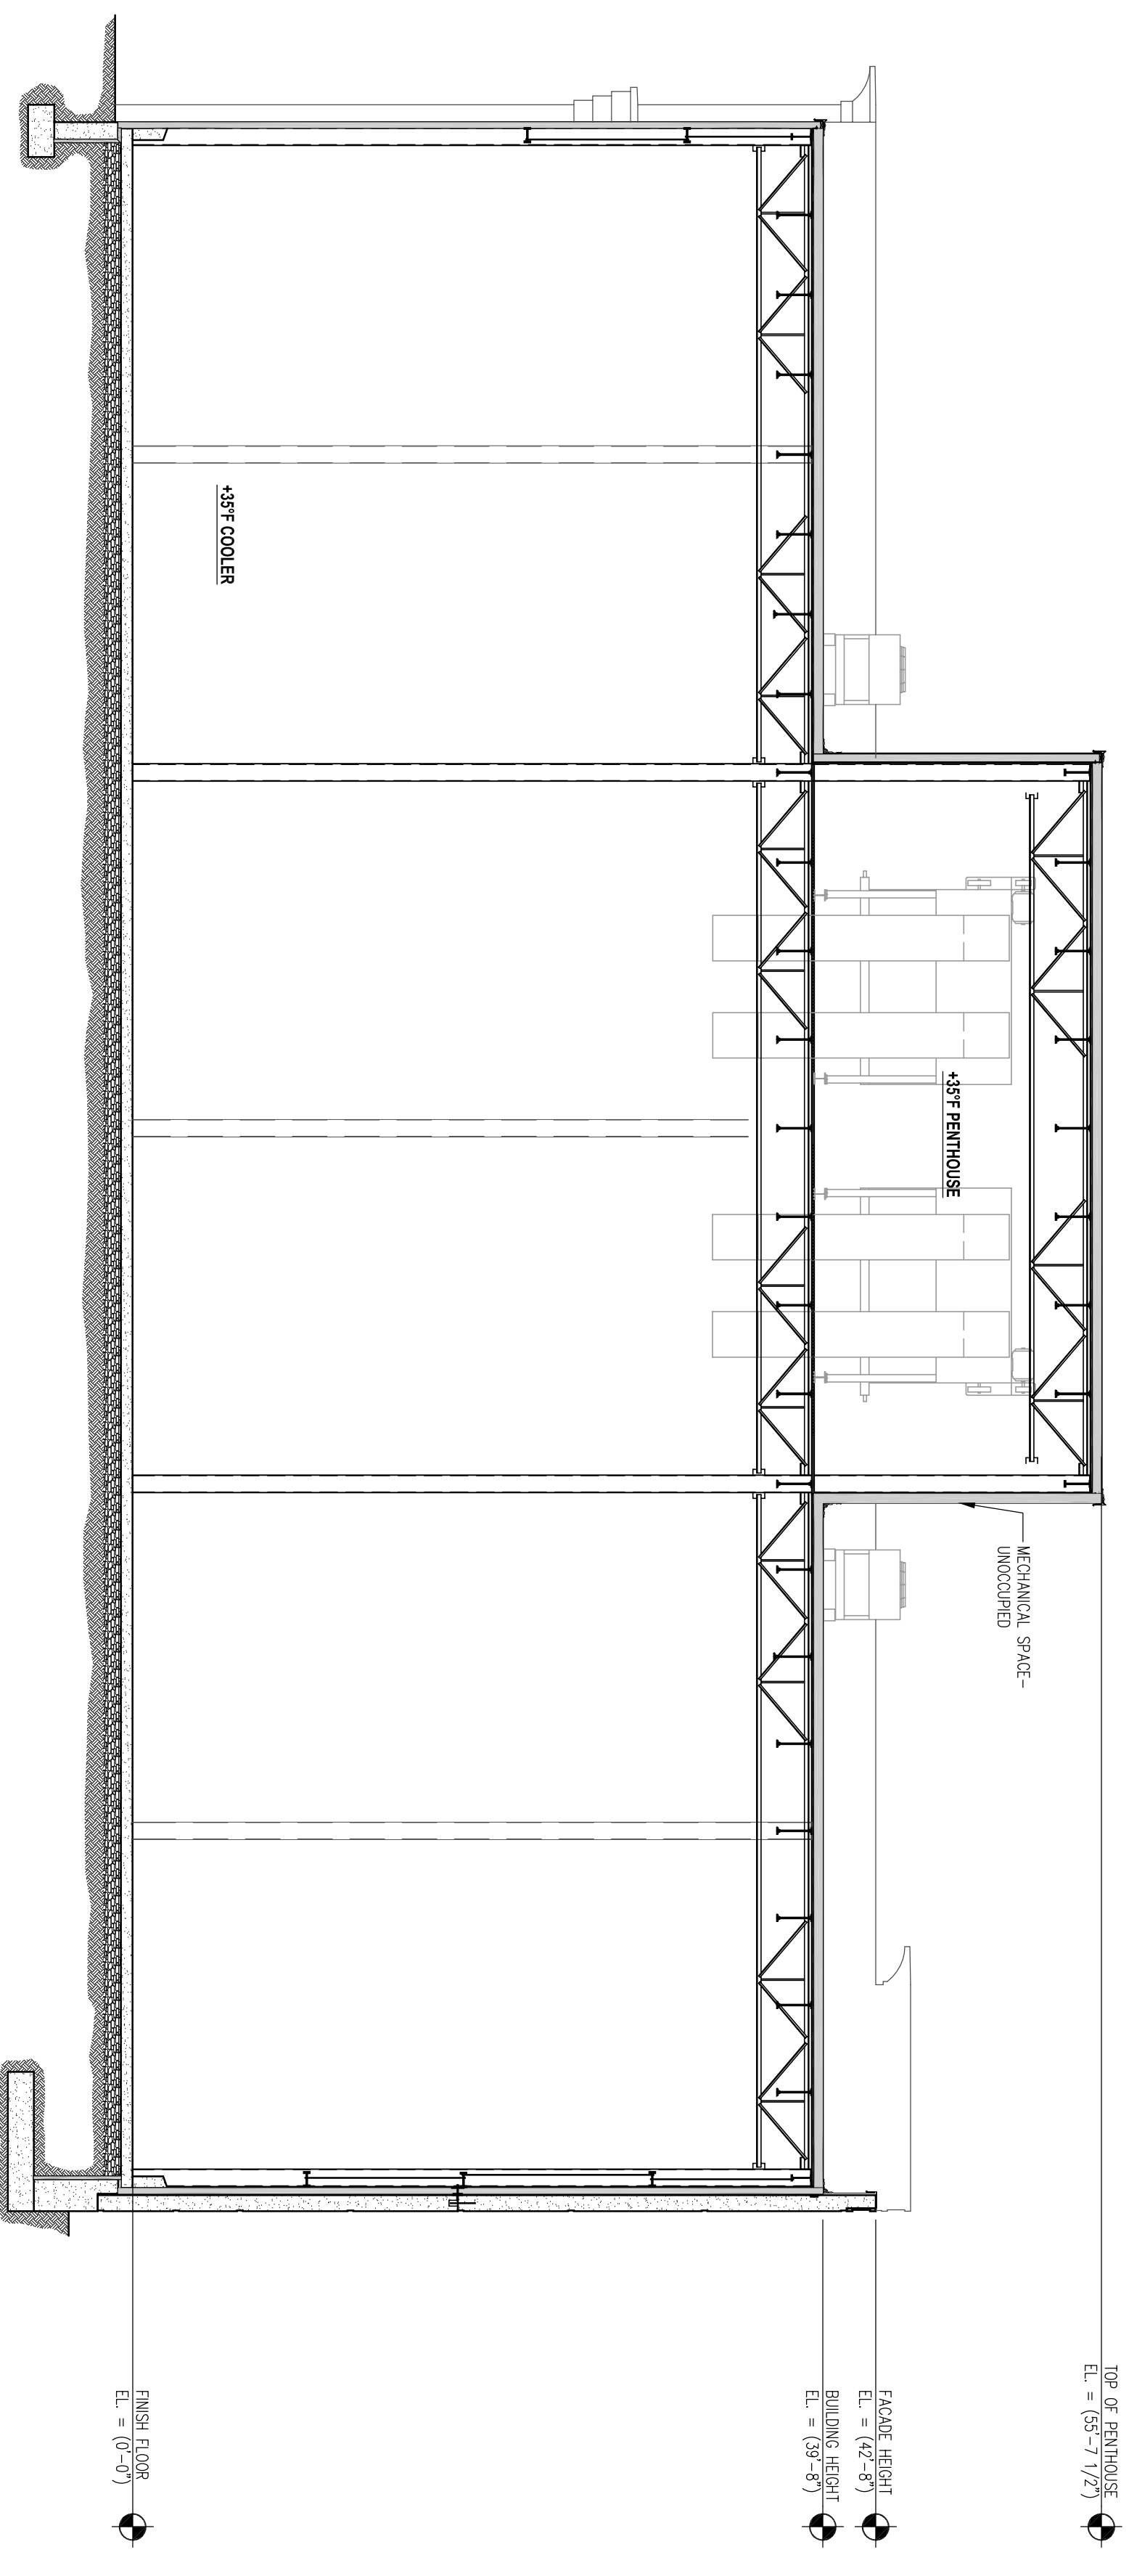

SECTION
SCALE: 1/8" = 1'-0"


REVISIONS

NO.	DATE	DESCRIPTION
0	3-01-04	ISSUED FOR BID

This drawing and all specifications contained herein remain the property of FACILITIES DESIGN, INC. All rights are expressly reserved. No part of this drawing may be reproduced in whole or in part without the express written consent of FACILITIES DESIGN, INC. Do not scale drawings. Contractor shall verify all dimensions and conditions prior to construction. Facilities Design, Inc. will be contacted for resolution.

PROJECT INFORMATION

PROJECT NUMBER:	0167.00
DESIGNED BY:	MSM
TRAINED BY:	MSM
CHECKED BY:	MSM

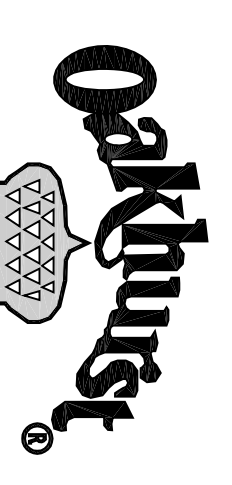

Oakhurst DAIRY
384 FOREST AVENUE
PORTLAND, MAINE 04101

PROJECT NUMBER: 0167.00

DATE: MARCH 1, 2004

DRAWING TITLE: BUILDING CROSS SECTIONS

DRAWING NUMBER: B400
REVISION: 0