

DETAIL (HEAD) K1.S







DETAIL (JAMB) K1.S

DETAIL (SILL) K1.S

DETAIL (HEAD) K1.S

DETAIL (JAMB) K1.S

DETAIL (SILL) K1.S

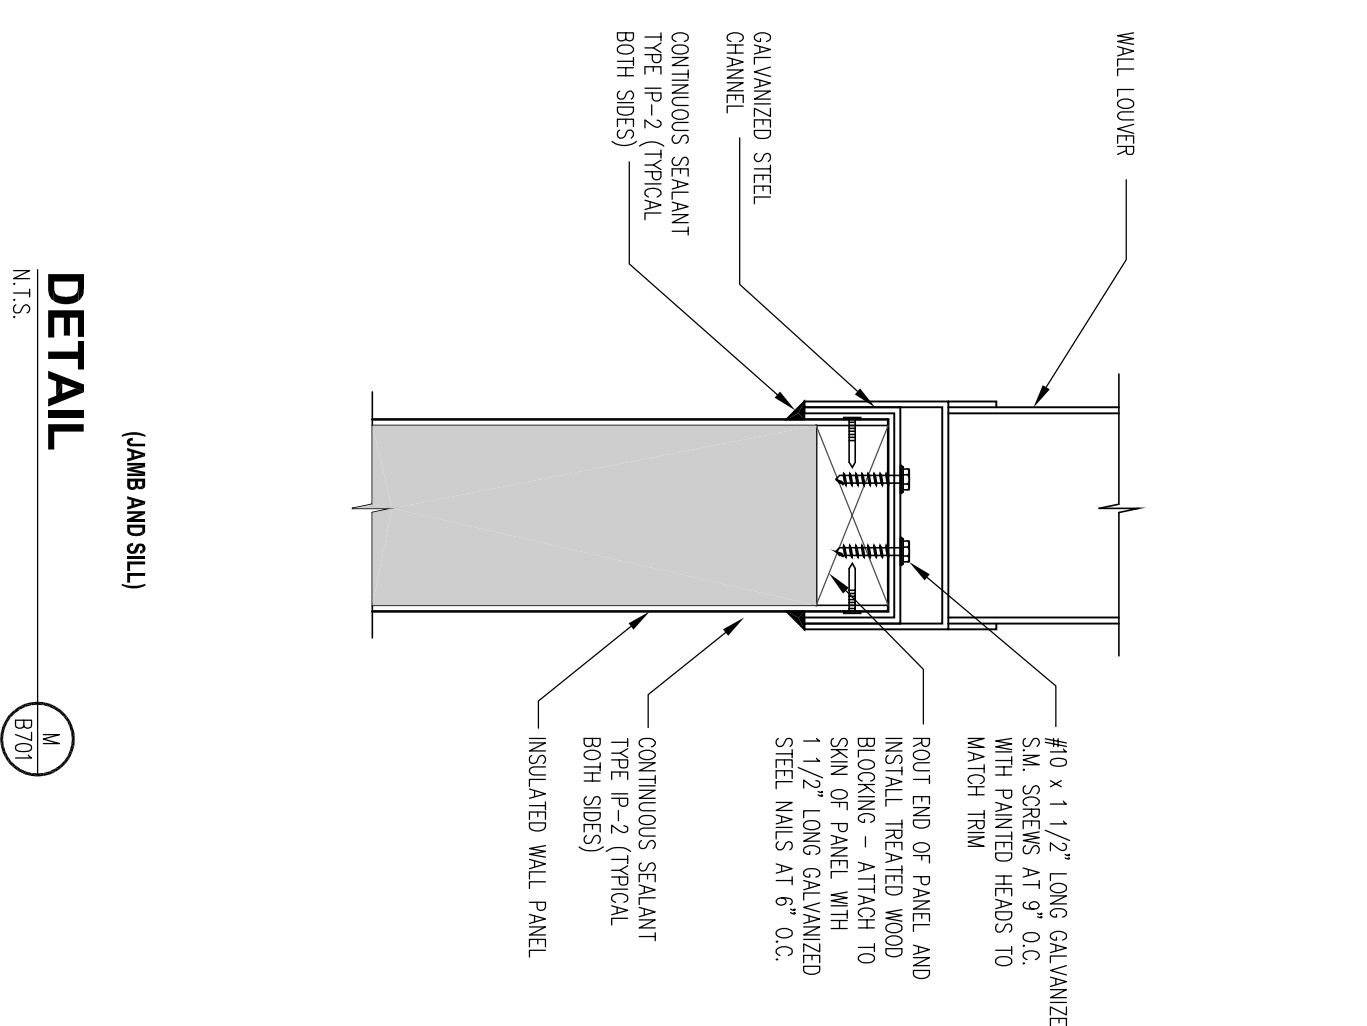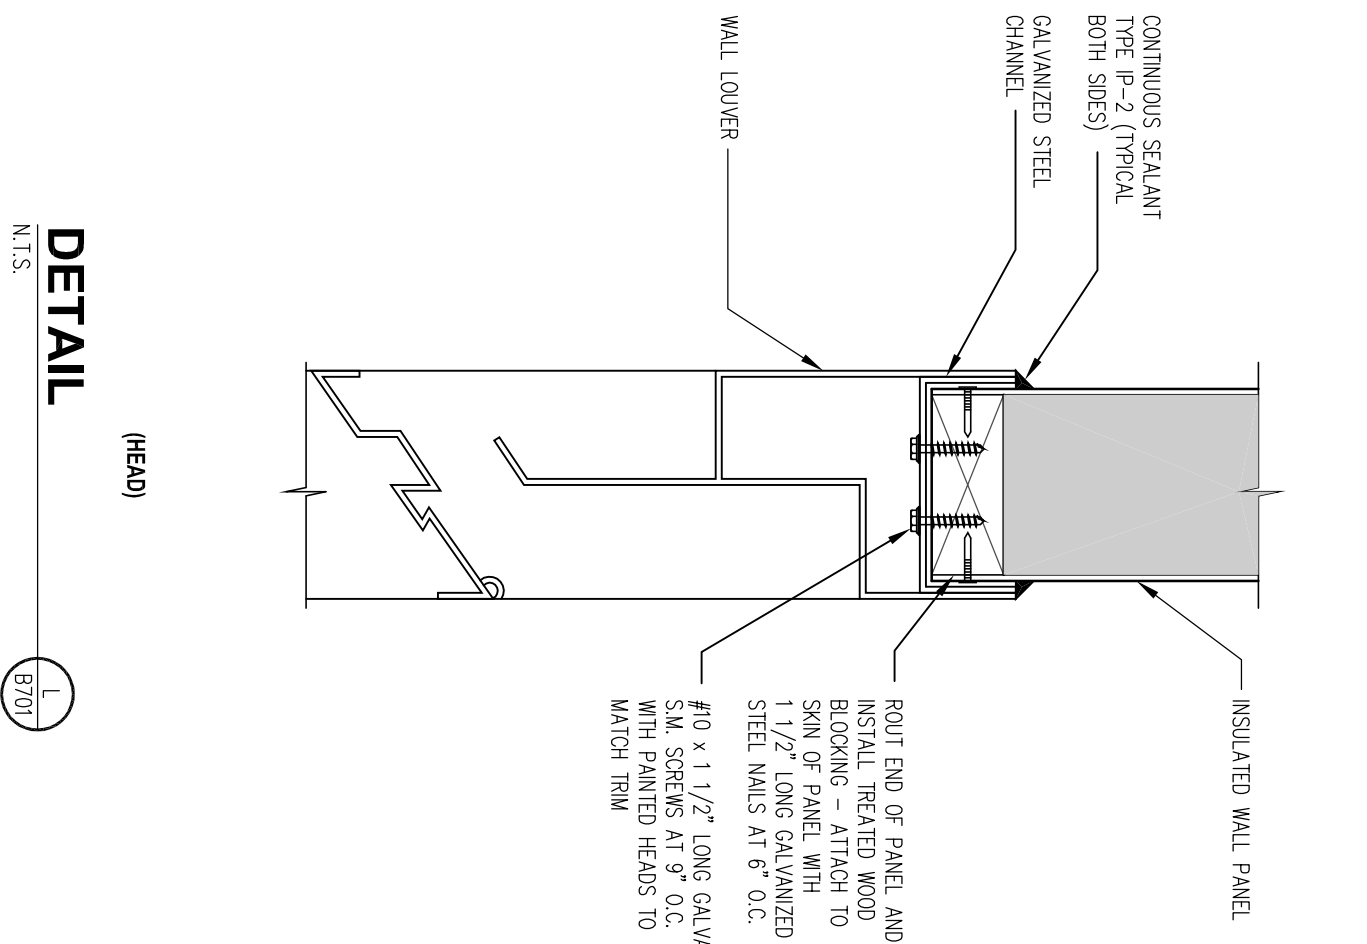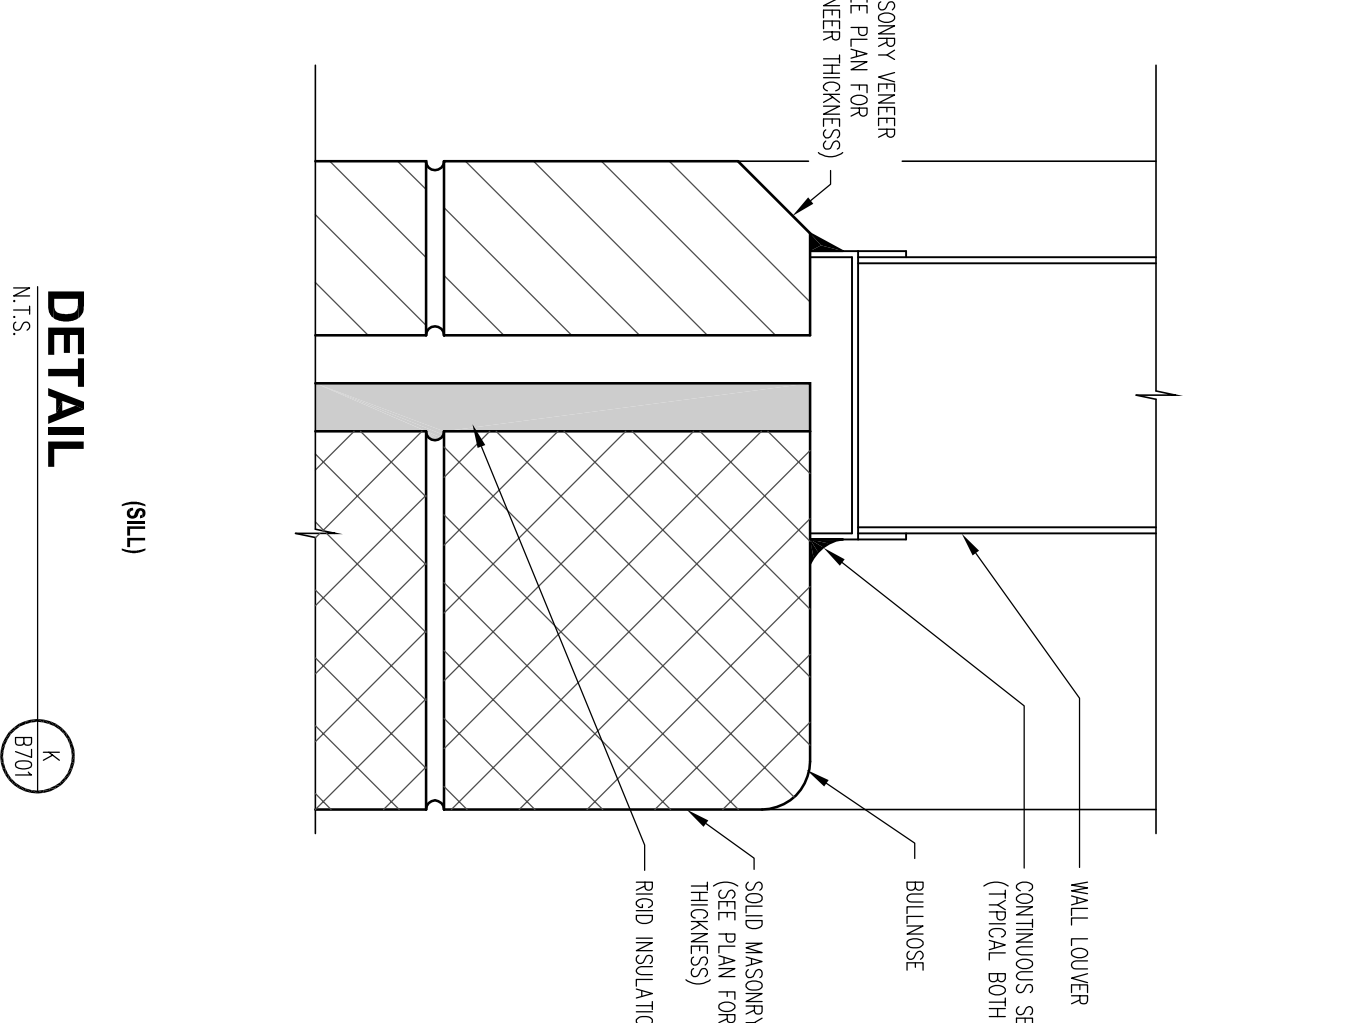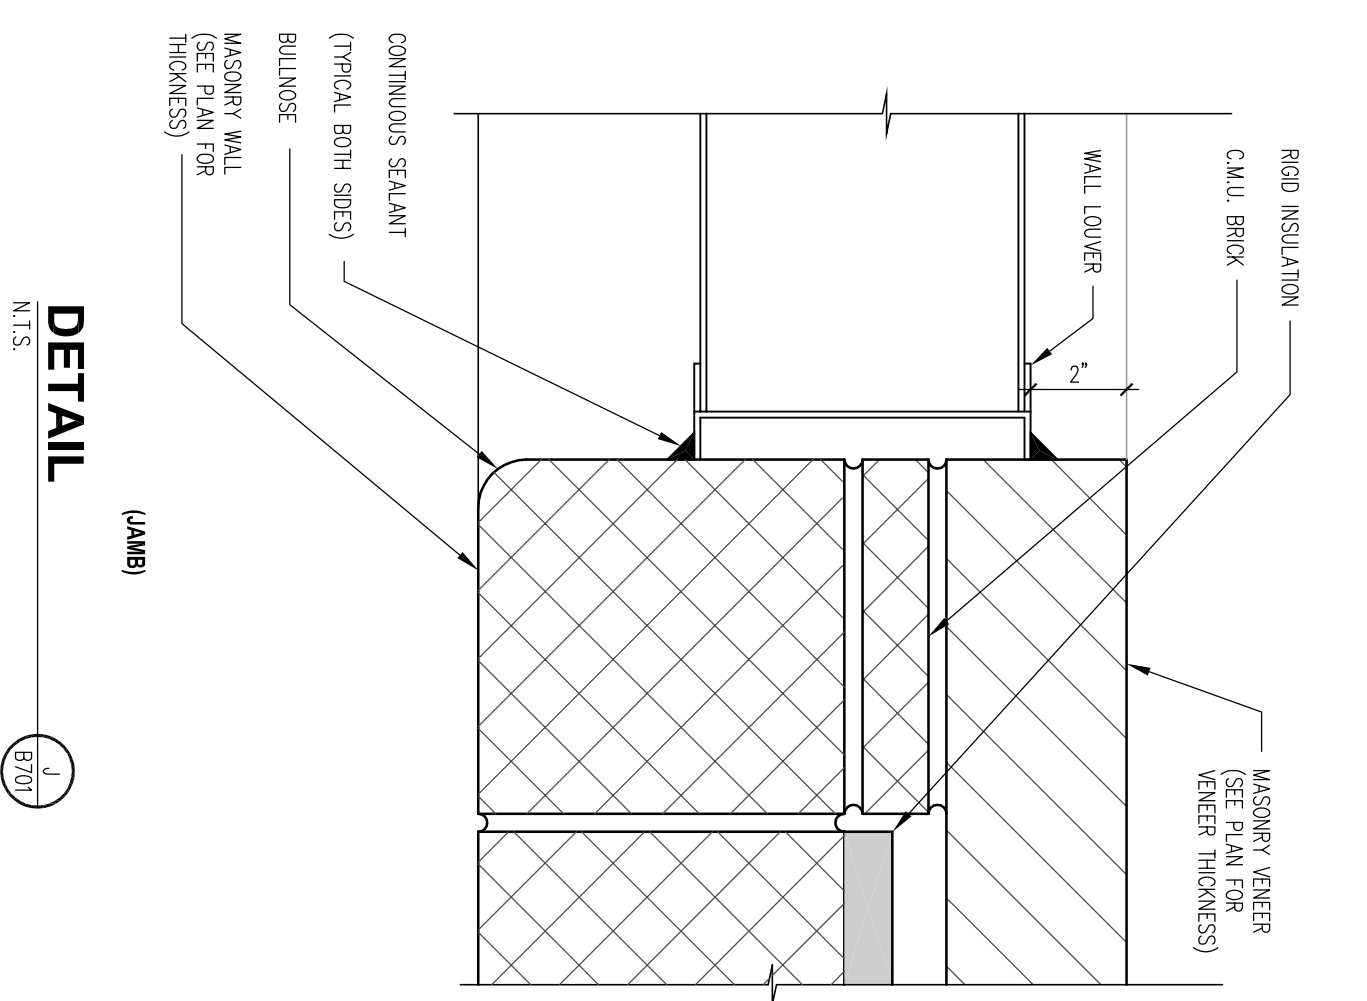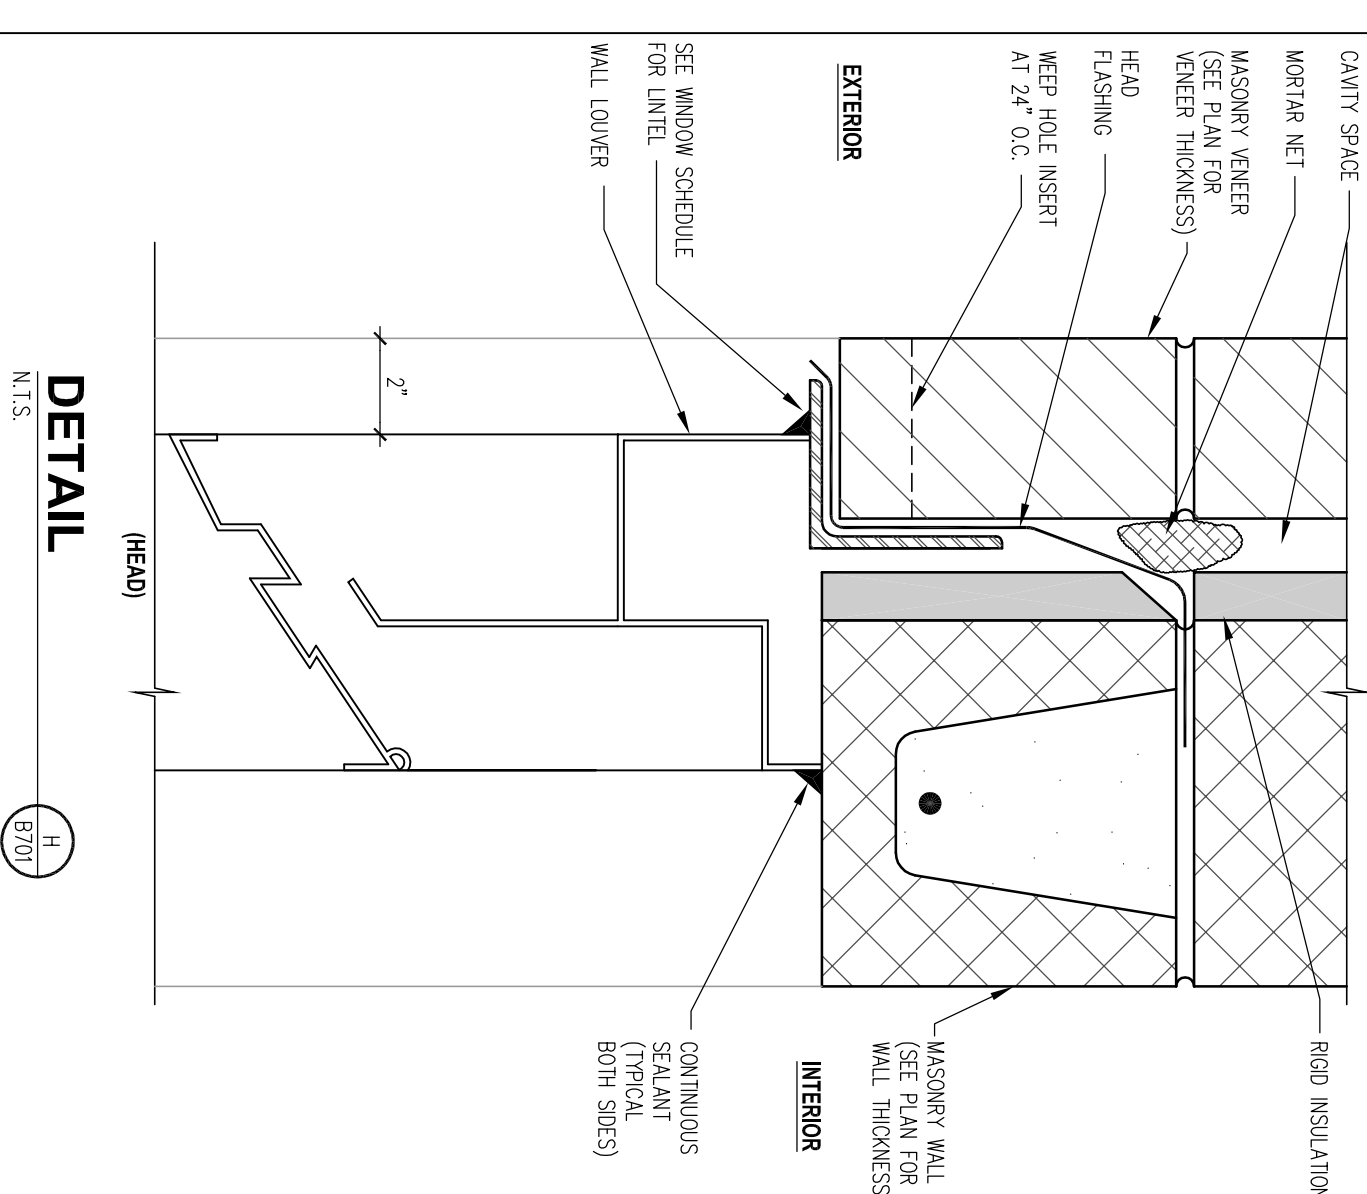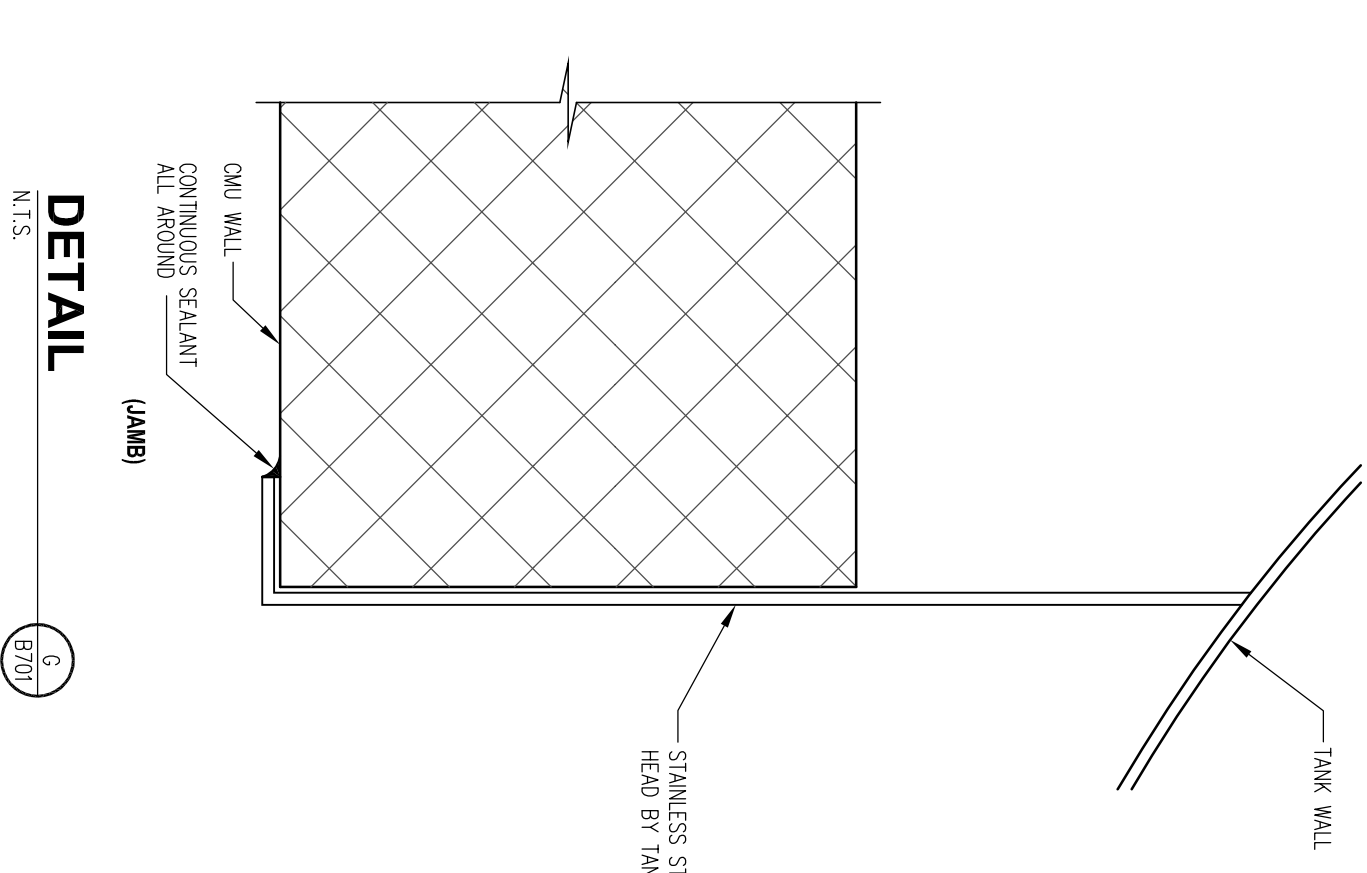

REVISIONS

NO.	DATE	DESCRIPTION
0	3-01-04	ISSUED FOR BID

This drawing and all related documents herein remain the property of FACILITIES DESIGN, INC. All rights are expressly reserved in whole or in part without the express written consent of FACILITIES DESIGN, INC. Do not scale drawings. Contractor shall verify all dimensions and conditions prior to construction for resolution.

PROJECT INFORMATION

PROJECT NUMBER:	0167.00
DESIGNED BY:	REC
TRAINED BY:	REC
CHECKED BY:	MM

NEW MILK COOLER
DAIRY
 384 FOREST AVENUE
 PORTLAND, MAINE 04101

DATE: **MARCH 1, 2004**
 PROJECT NUMBER: **0167.00**

DRAWING NUMBER: **B701**
 DRAINING TITLE: **WINDOW AND LOUVER DETAILS**
 REVISION: **0**

FACILITIES DESIGN
 3904 Abel Drive
 Columbia, Pennsylvania 17512
 Phone: (717) 283-3142
 Fax: (717) 283-3142
 Email: info@facilitiesdesign.com
 Web: www.facilitiesdesign.com
 CA NUMBER: 20031111 F

Engineering Design Services
 Architectural Engineering
 Foundation & Structural
 Permit Preparation
 General Relocation
 Utility & Power Distribution
 Stormwater Management
 Noise & Vibration
 Material Handling Systems Studies