


**OVERALL ROOF PLAN**  
SCALE: 1/8" = 1'-0"

**ROOF INSULATION SCHEDULE**

ROOF OVERLAP	DESCRIPTION	TYPE
5'	(2) LAYERS OF 1 1/2" POLYISOCYANURATE	TYPE 'X'
6'	(2) LAYERS OF 5" POLYISOCYANURATE	TYPE 'B'

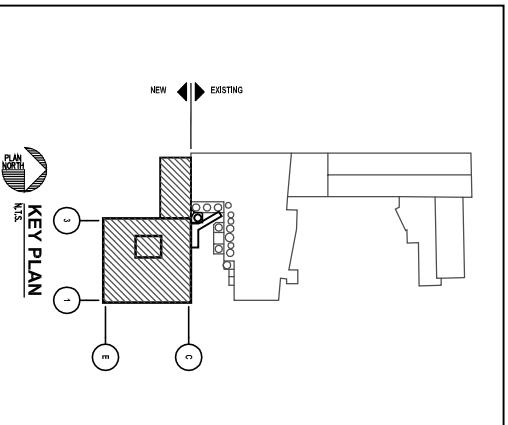

**FACILITIES DESIGN, INC.**  
304 And One  
Columbia, MD 21046  
Phone: (717) 285-9442  
Fax: (717) 285-3102  
Email: info@facilitiesdesign.com  
Web: www.facilitiesdesign.com  
CA license 200817

Engineering/Design Services  
Architectural Engineering  
Mechanical & Electrical  
Structural  
Interior Design  
Lighting & Power  
Elevator & Escalator  
Mechanical  
Process Building  
Project Services  
Project Management  
Construction Management  
Energy Management  
Water/Wastewater Systems Studies

REVISIONS

NO.	DATE	DESCRIPTION
0	08-29-03	ISSUED FOR PERMITS

This drawing and all information contained herein remain the property of FACILITIES DESIGN, INC. All rights are expressly reserved. This drawing is not to be reproduced in whole or in part without the written consent of FACILITIES DESIGN, INC. Project: NEW MILK COOLER. Do not scale drawings. Contractor shall verify all dimensions and conditions prior to construction. This drawing shall be referred to as FACILITIES DESIGN, INC. Plans for construction per revision(s).

PROJECT NUMBERS: 5241

DESIGNED BY:	WKS
DRAWN BY:	WKS
CHECKED BY:	WKS
DATE:	8/22/03

NEW MILK COOLER  
364 FOREST AVENUE  
PORTLAND, MAINE 04101

Project Number: 2003.1141.0

DATE: AUGUST 29, 2003

PROJECT TITLE: OVERALL ROOF PLAN

DESIGN NUMBER: B102

REVISION: 0