



HARRIMAN



AUBURN PORTLAND MANCHESTER

UNIVERSITY OF SOUTHERN MAINE CENTRAL HEAT PLANT UPGRADES


PORTLAND, ME

Harriman Project No. 14411

Key Plan

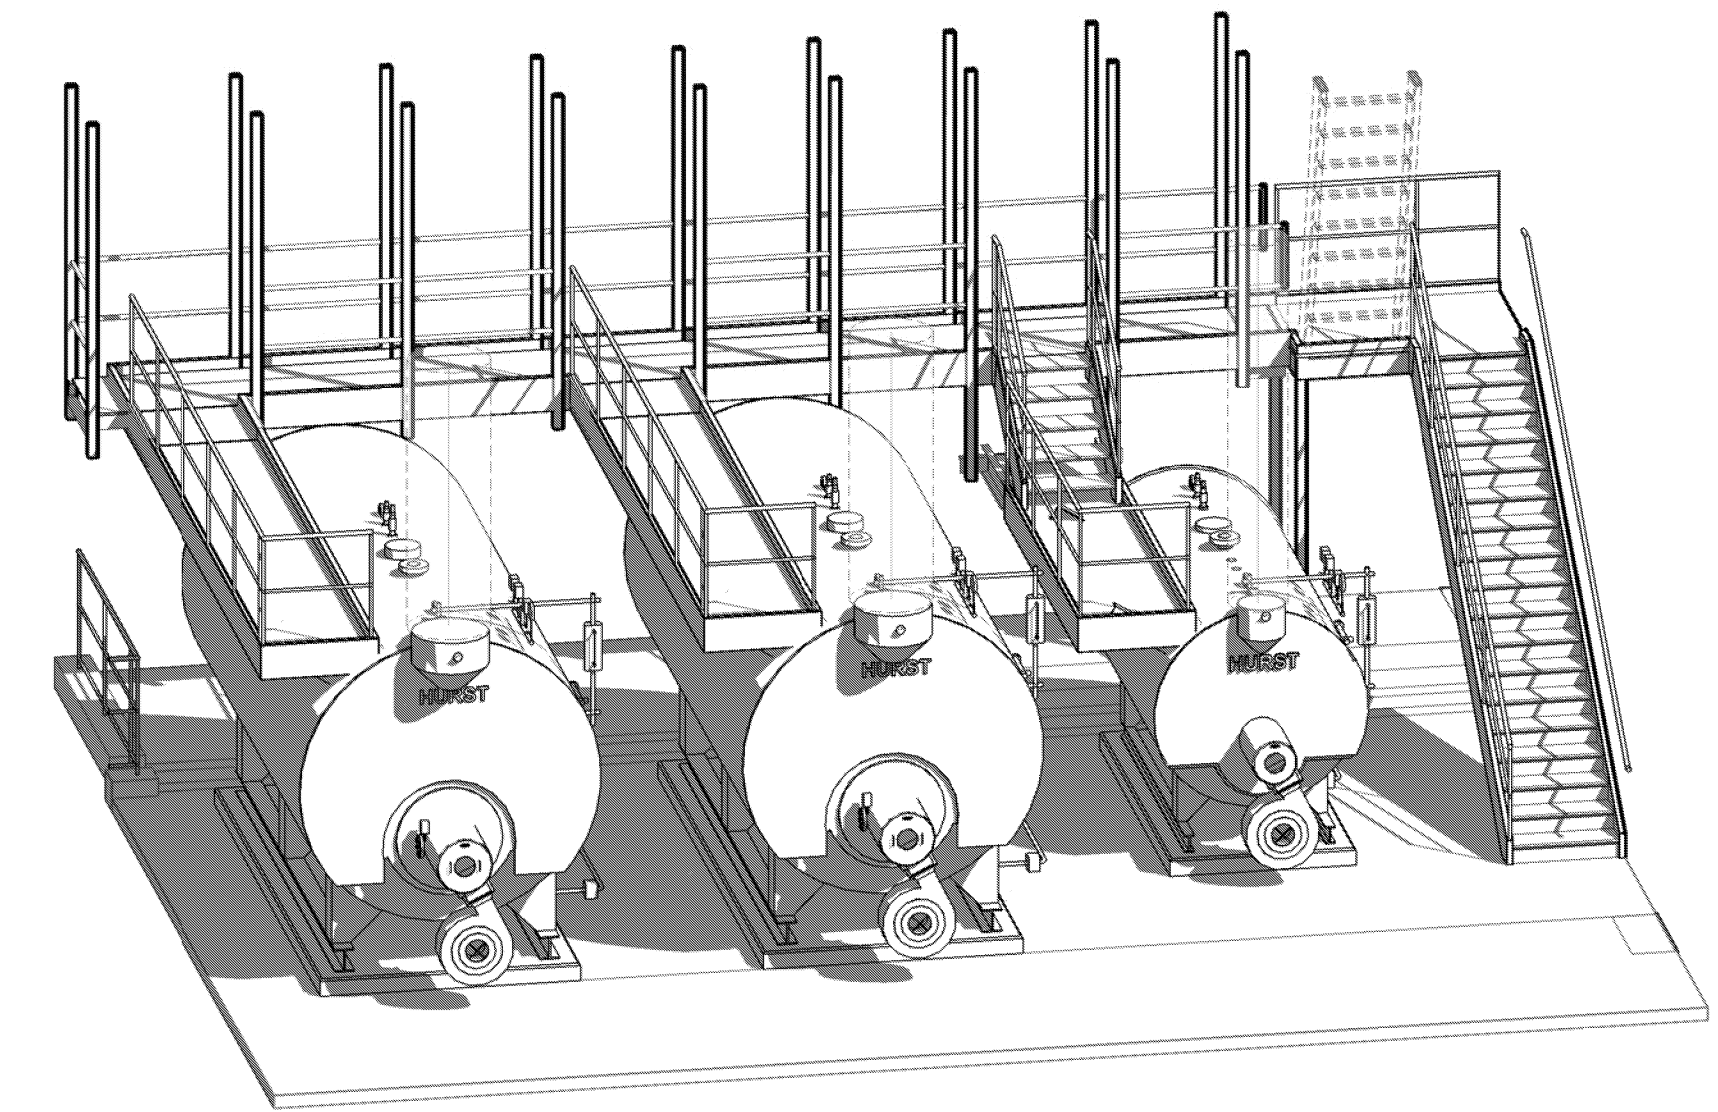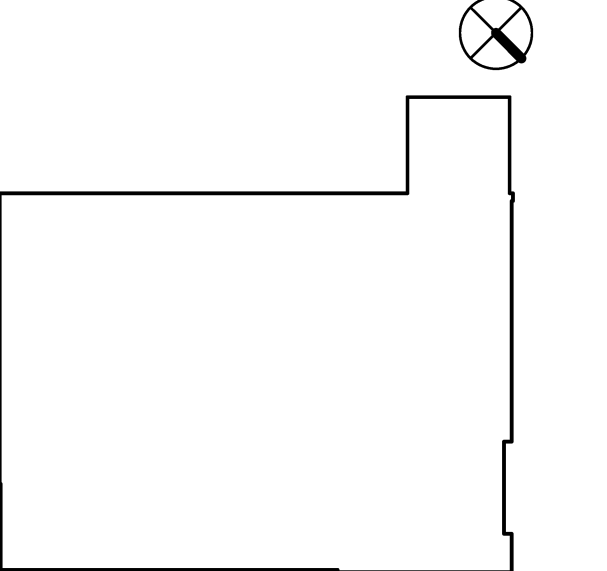

2 AXON VIEW OF CATWALK  
NO SCALE

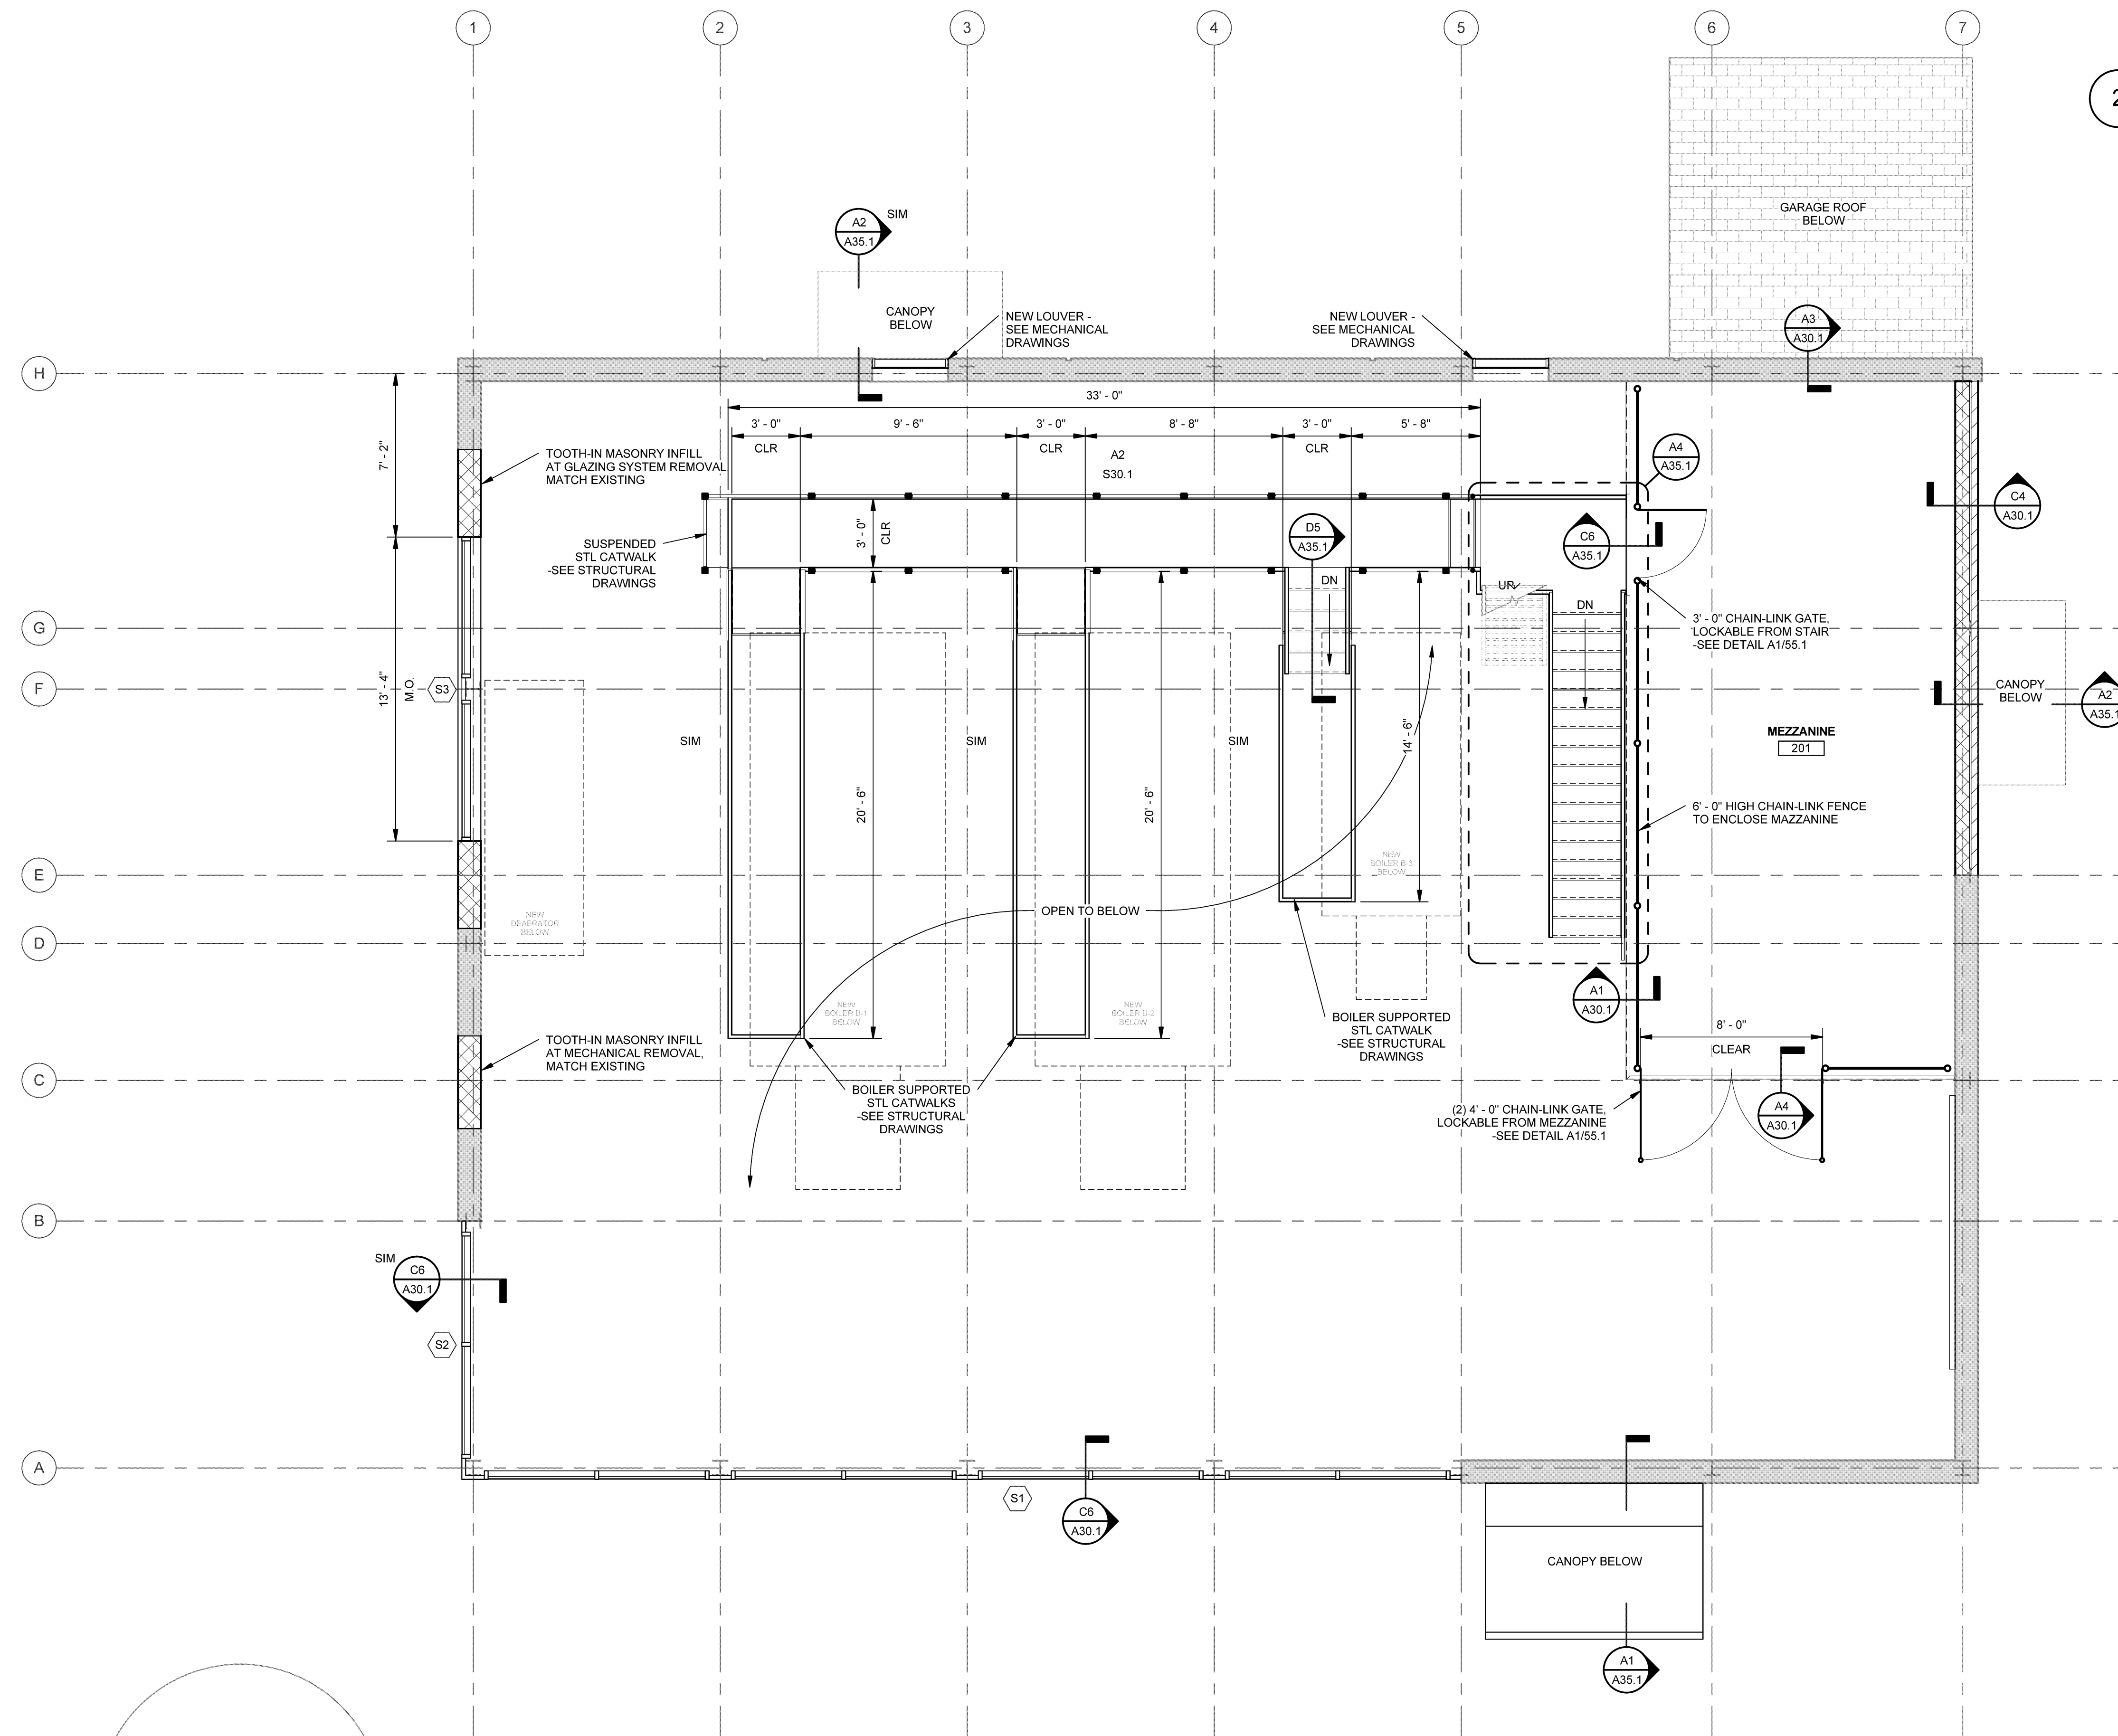

1 MEZZANINE PLAN  
SCALE: 1/4" = 1'-0"


GENERAL NOTES

1. ALL DIMENSIONS ARE TAKEN FROM FACE OF MASONRY OR FACE OF GPDW U.N.O.
2. SEE MECHANICAL, ELECTRICAL AND PLUMBING DRAWINGS FOR EQUIPMENT PLACEMENT
3. FILL ALL VOIDS IN CMU WALLS AT FASTENER REMOVALS
4. ALL FLOORS EXISTING AND NEW, ARE TO BE PAINTED WITH AN EPOXY FLOOR PAINT - SEE PAINT SCHEDULE, SHEET A81.1

LEGEND

FD FLOOR DRAIN

Mark	Date	Description
	08-12-14	SCHEMATIC DESIGN
	08-25-14	REVISED SCHEMATIC DESIGN
	09-05-14	DESIGN DEVELOPMENT
	09-19-14	PROGRESS REVIEW
	09-26-14	PROGRESS REVIEW
	10-03-14	PROGRESS REVIEW
	10-10-14	FINAL REVIEW
	10-23-14	100% REVIEW
	10-31-14	ISSUED FOR BID

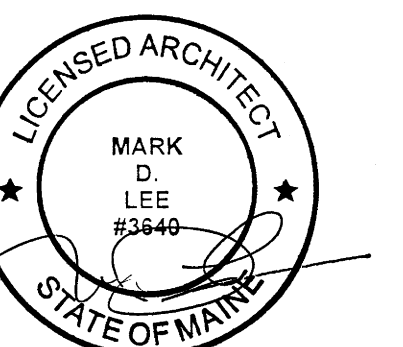

Drawing Scales	As indicated
PA/PE: MDL	© 2014 Harriman Associates
Drawn By: JSL	

MEZZANINE PLAN

A10.2