



HARRIMAN



AUBURN PORTLAND MANCHESTER

UNIVERSITY OF SOUTHERN MAINE CENTRAL HEAT PLANT UPGRADES

PORTLAND, ME


Harriman Project No. 14411

Key Plan Proj North

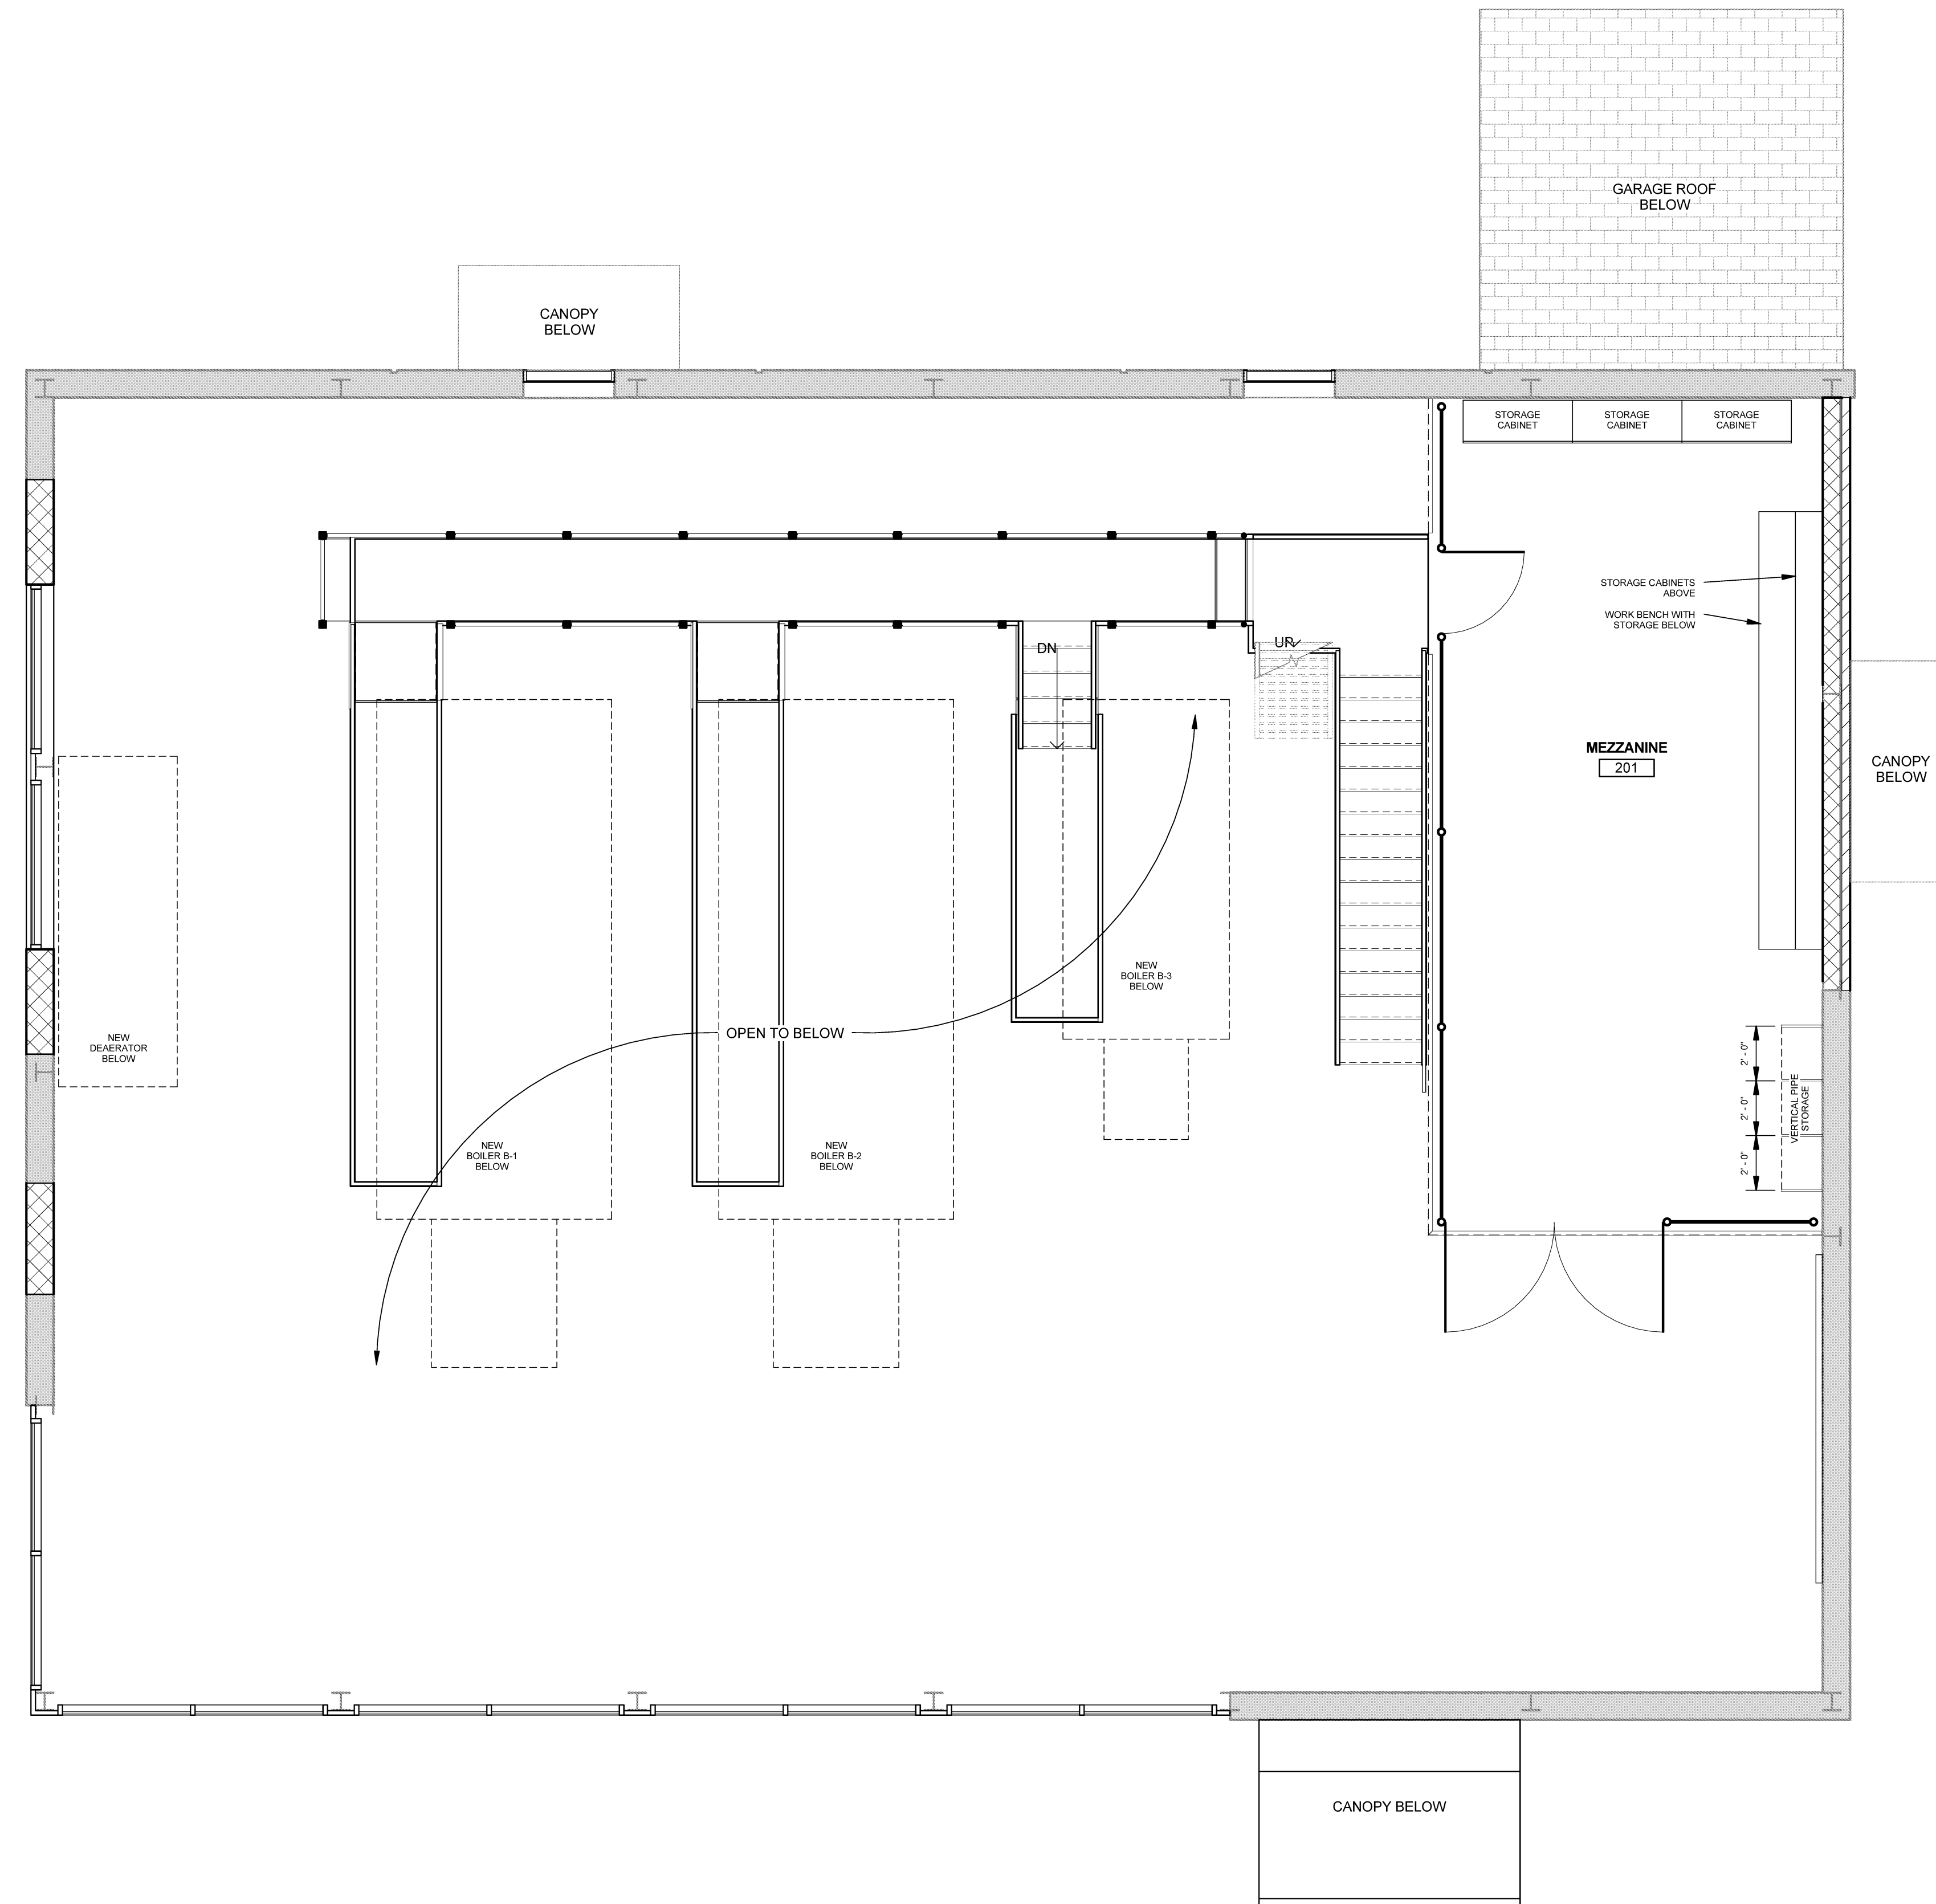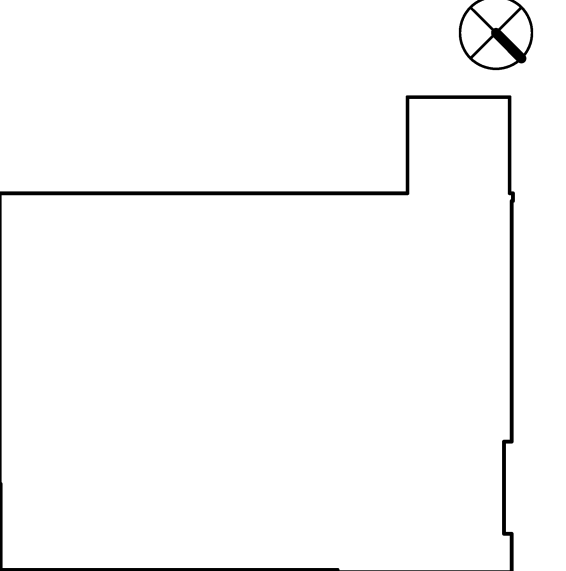

Issues and Revisions

Mark	Date	Description
	10-03-14	PROGRESS REVIEW
	10-10-14	FINAL REVIEW
	10-23-14	100% REVIEW
	10-31-14	ISSUED FOR BID

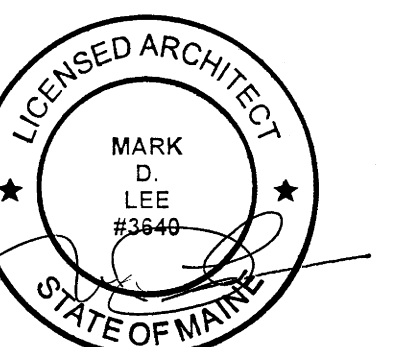

Drawing Scales	1/4" = 1'-0"
PA / PE: Designer	© 2014 Harriman Associates
Drawn By: Author	

MEZZANINE EQUIPMENT PLAN

A72.2

1 MEZZANINE EQUIPMENT PLAN SCALE: 1/4" = 1'-0"

Plot Date: 10/30/2014 11:49:42 AM