



HARRIMAN



AUBURN PORTLAND MANCHESTER

UNIVERSITY OF SOUTHERN MAINE CENTRAL HEAT PLANT UPGRADES

PORTLAND, ME



Harriman Project No. 14411

Key Plan Proj North

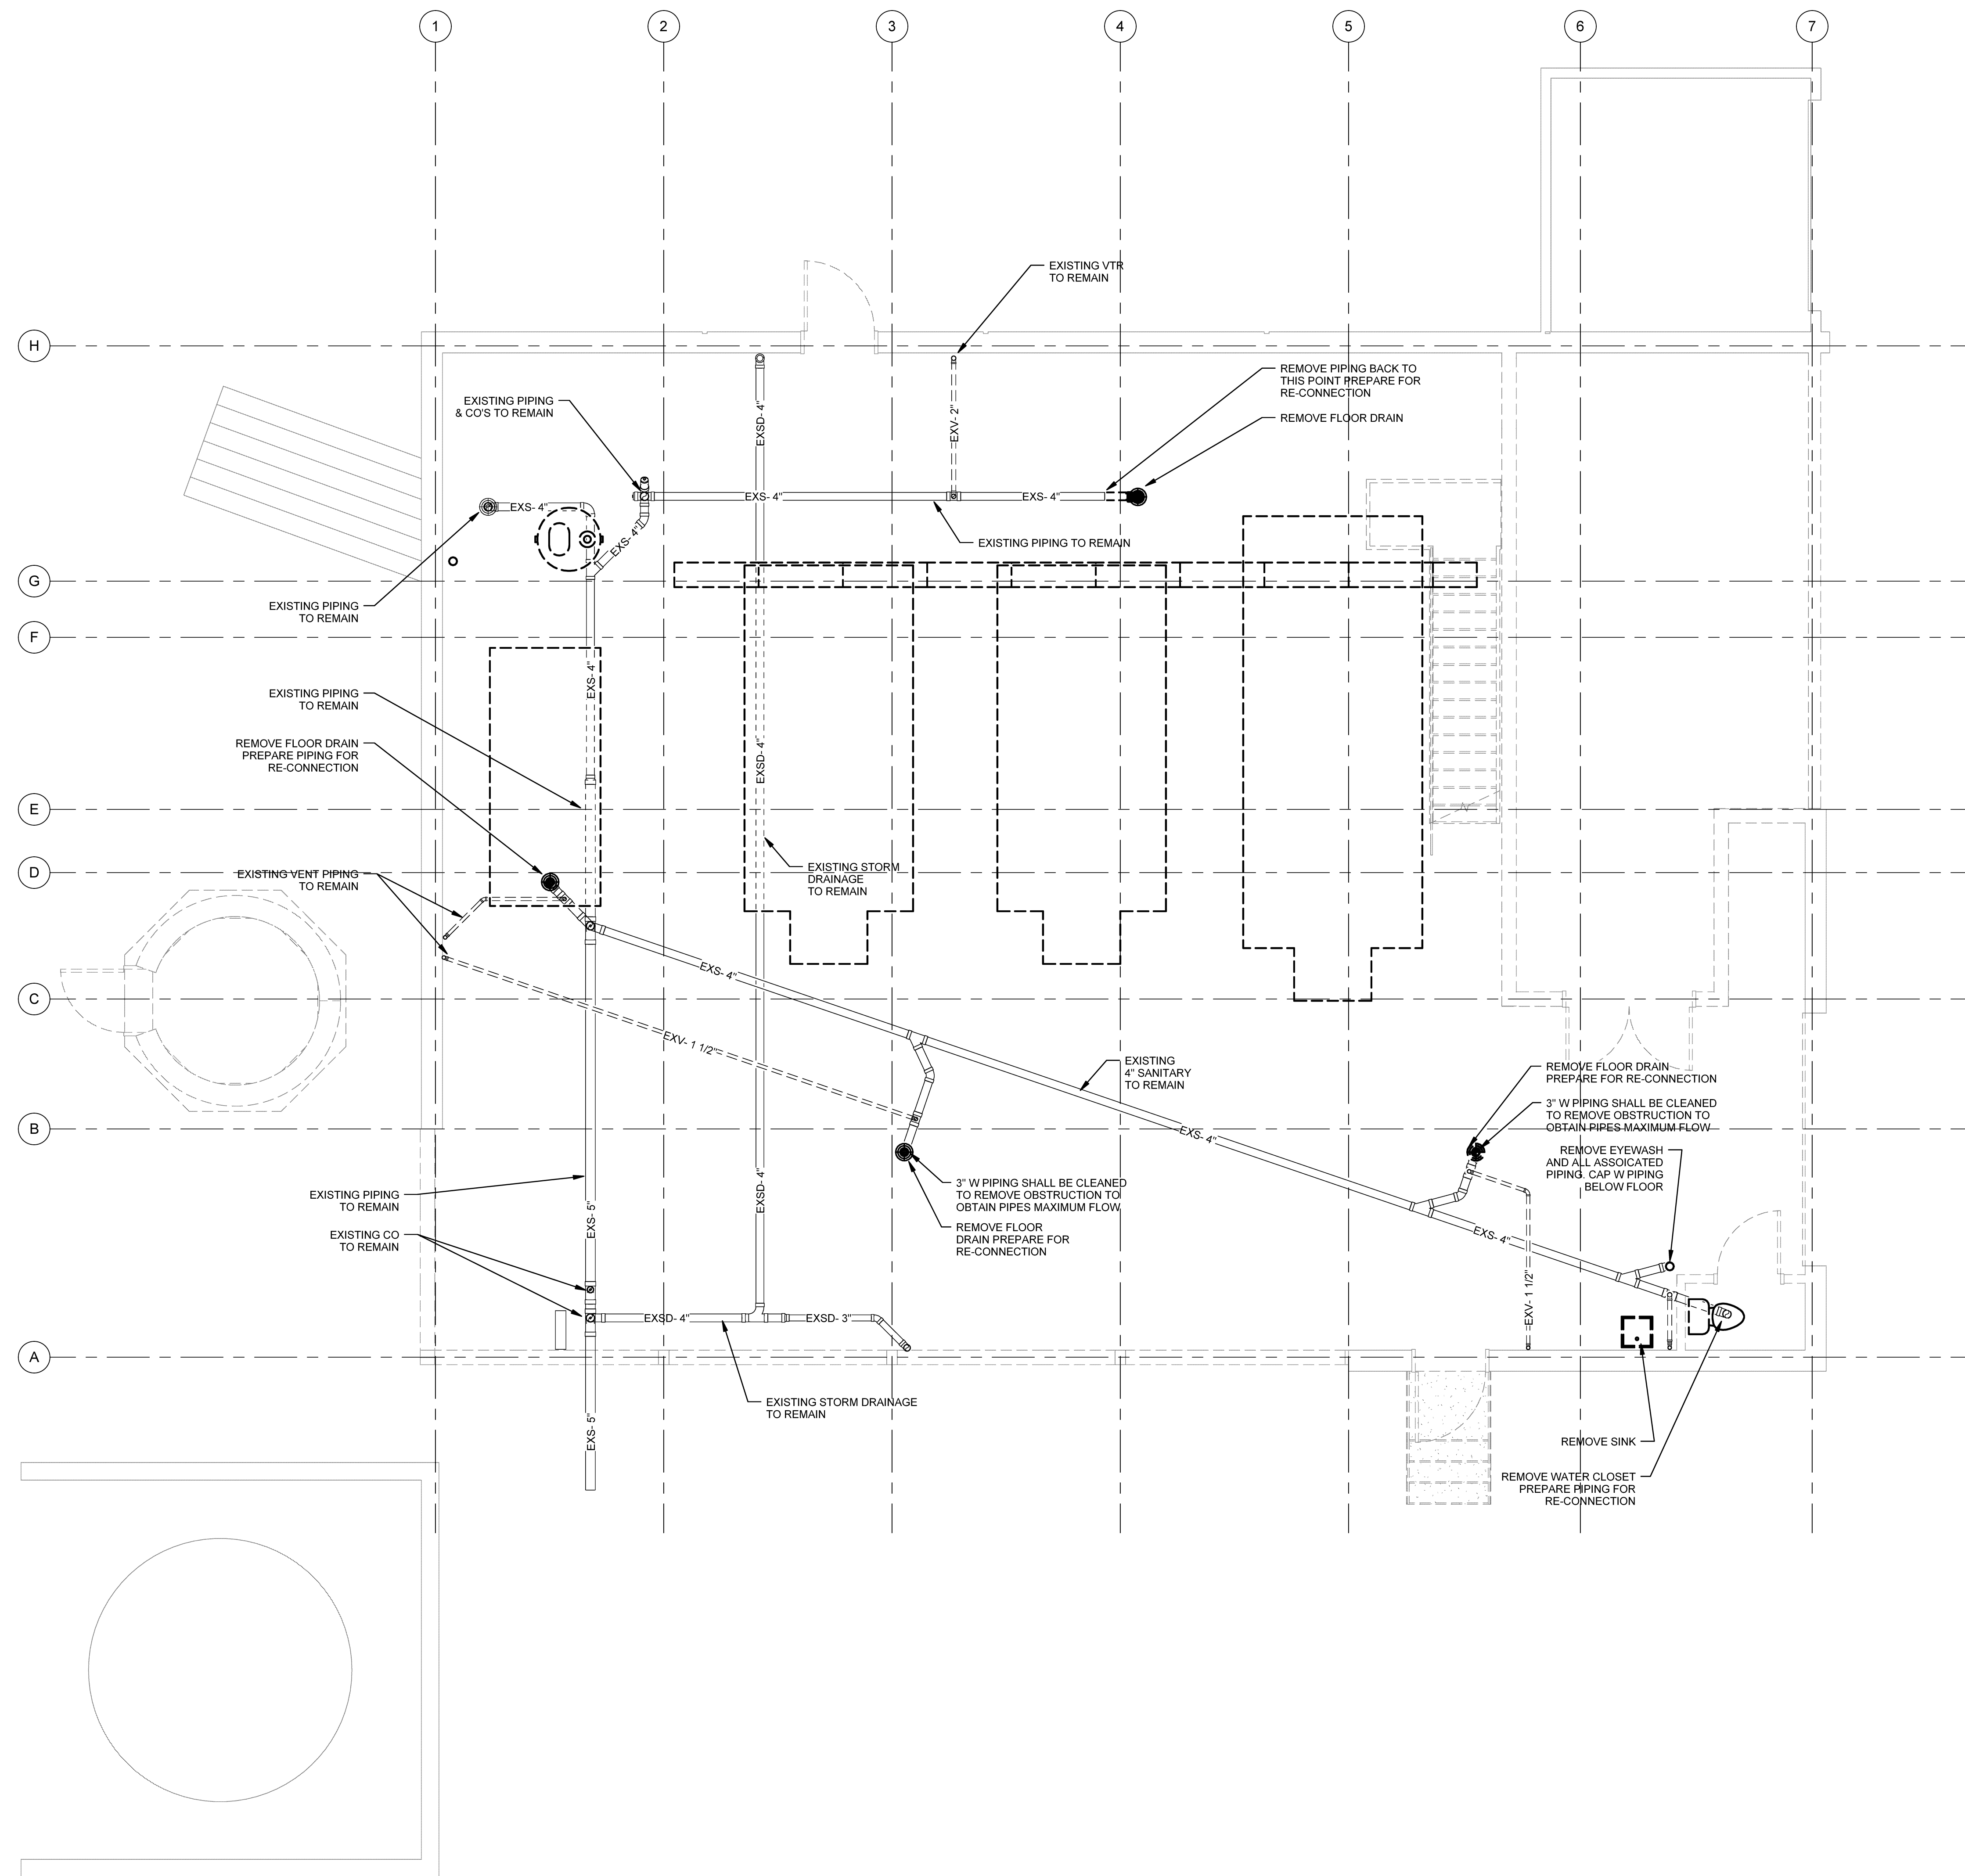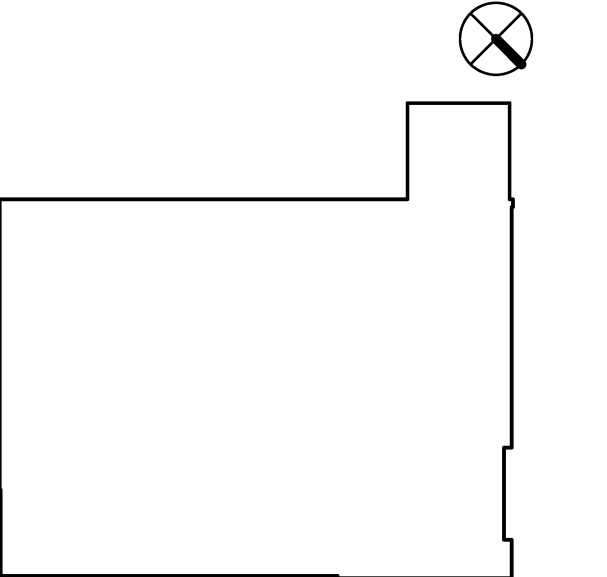

1 FIRST FLOOR DEMOLITION UNDERSLAB DRAINAGE SCALE: 1/4" = 1'-0"

Mark	Date	Description
	09-19-14	PROGRESS REVIEW
	09-26-14	PROGRESS REVIEW
	10-03-14	PROGRESS REVIEW
	10-10-14	FINAL REVIEW
	10-23-14	100% REVIEW
	10-31-14	ISSUED FOR BID

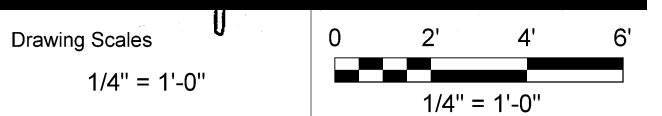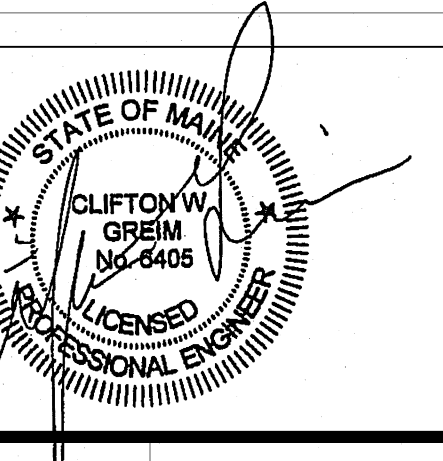

PA/PE: ROM © 2014 Harriman Associates  
Drawn By: MAM

FIRST FLOOR DEMOLITION UNDERSLAB DRAINAGE

P05.1