



HARRIMAN

AUBURN PORTLAND MANCHESTER



UNIVERSITY OF SOUTHERN MAINE CENTRAL HEAT PLANT UPGRADES

PORTLAND, ME

Harriman Project No. 14411



Key Plan

Proj North

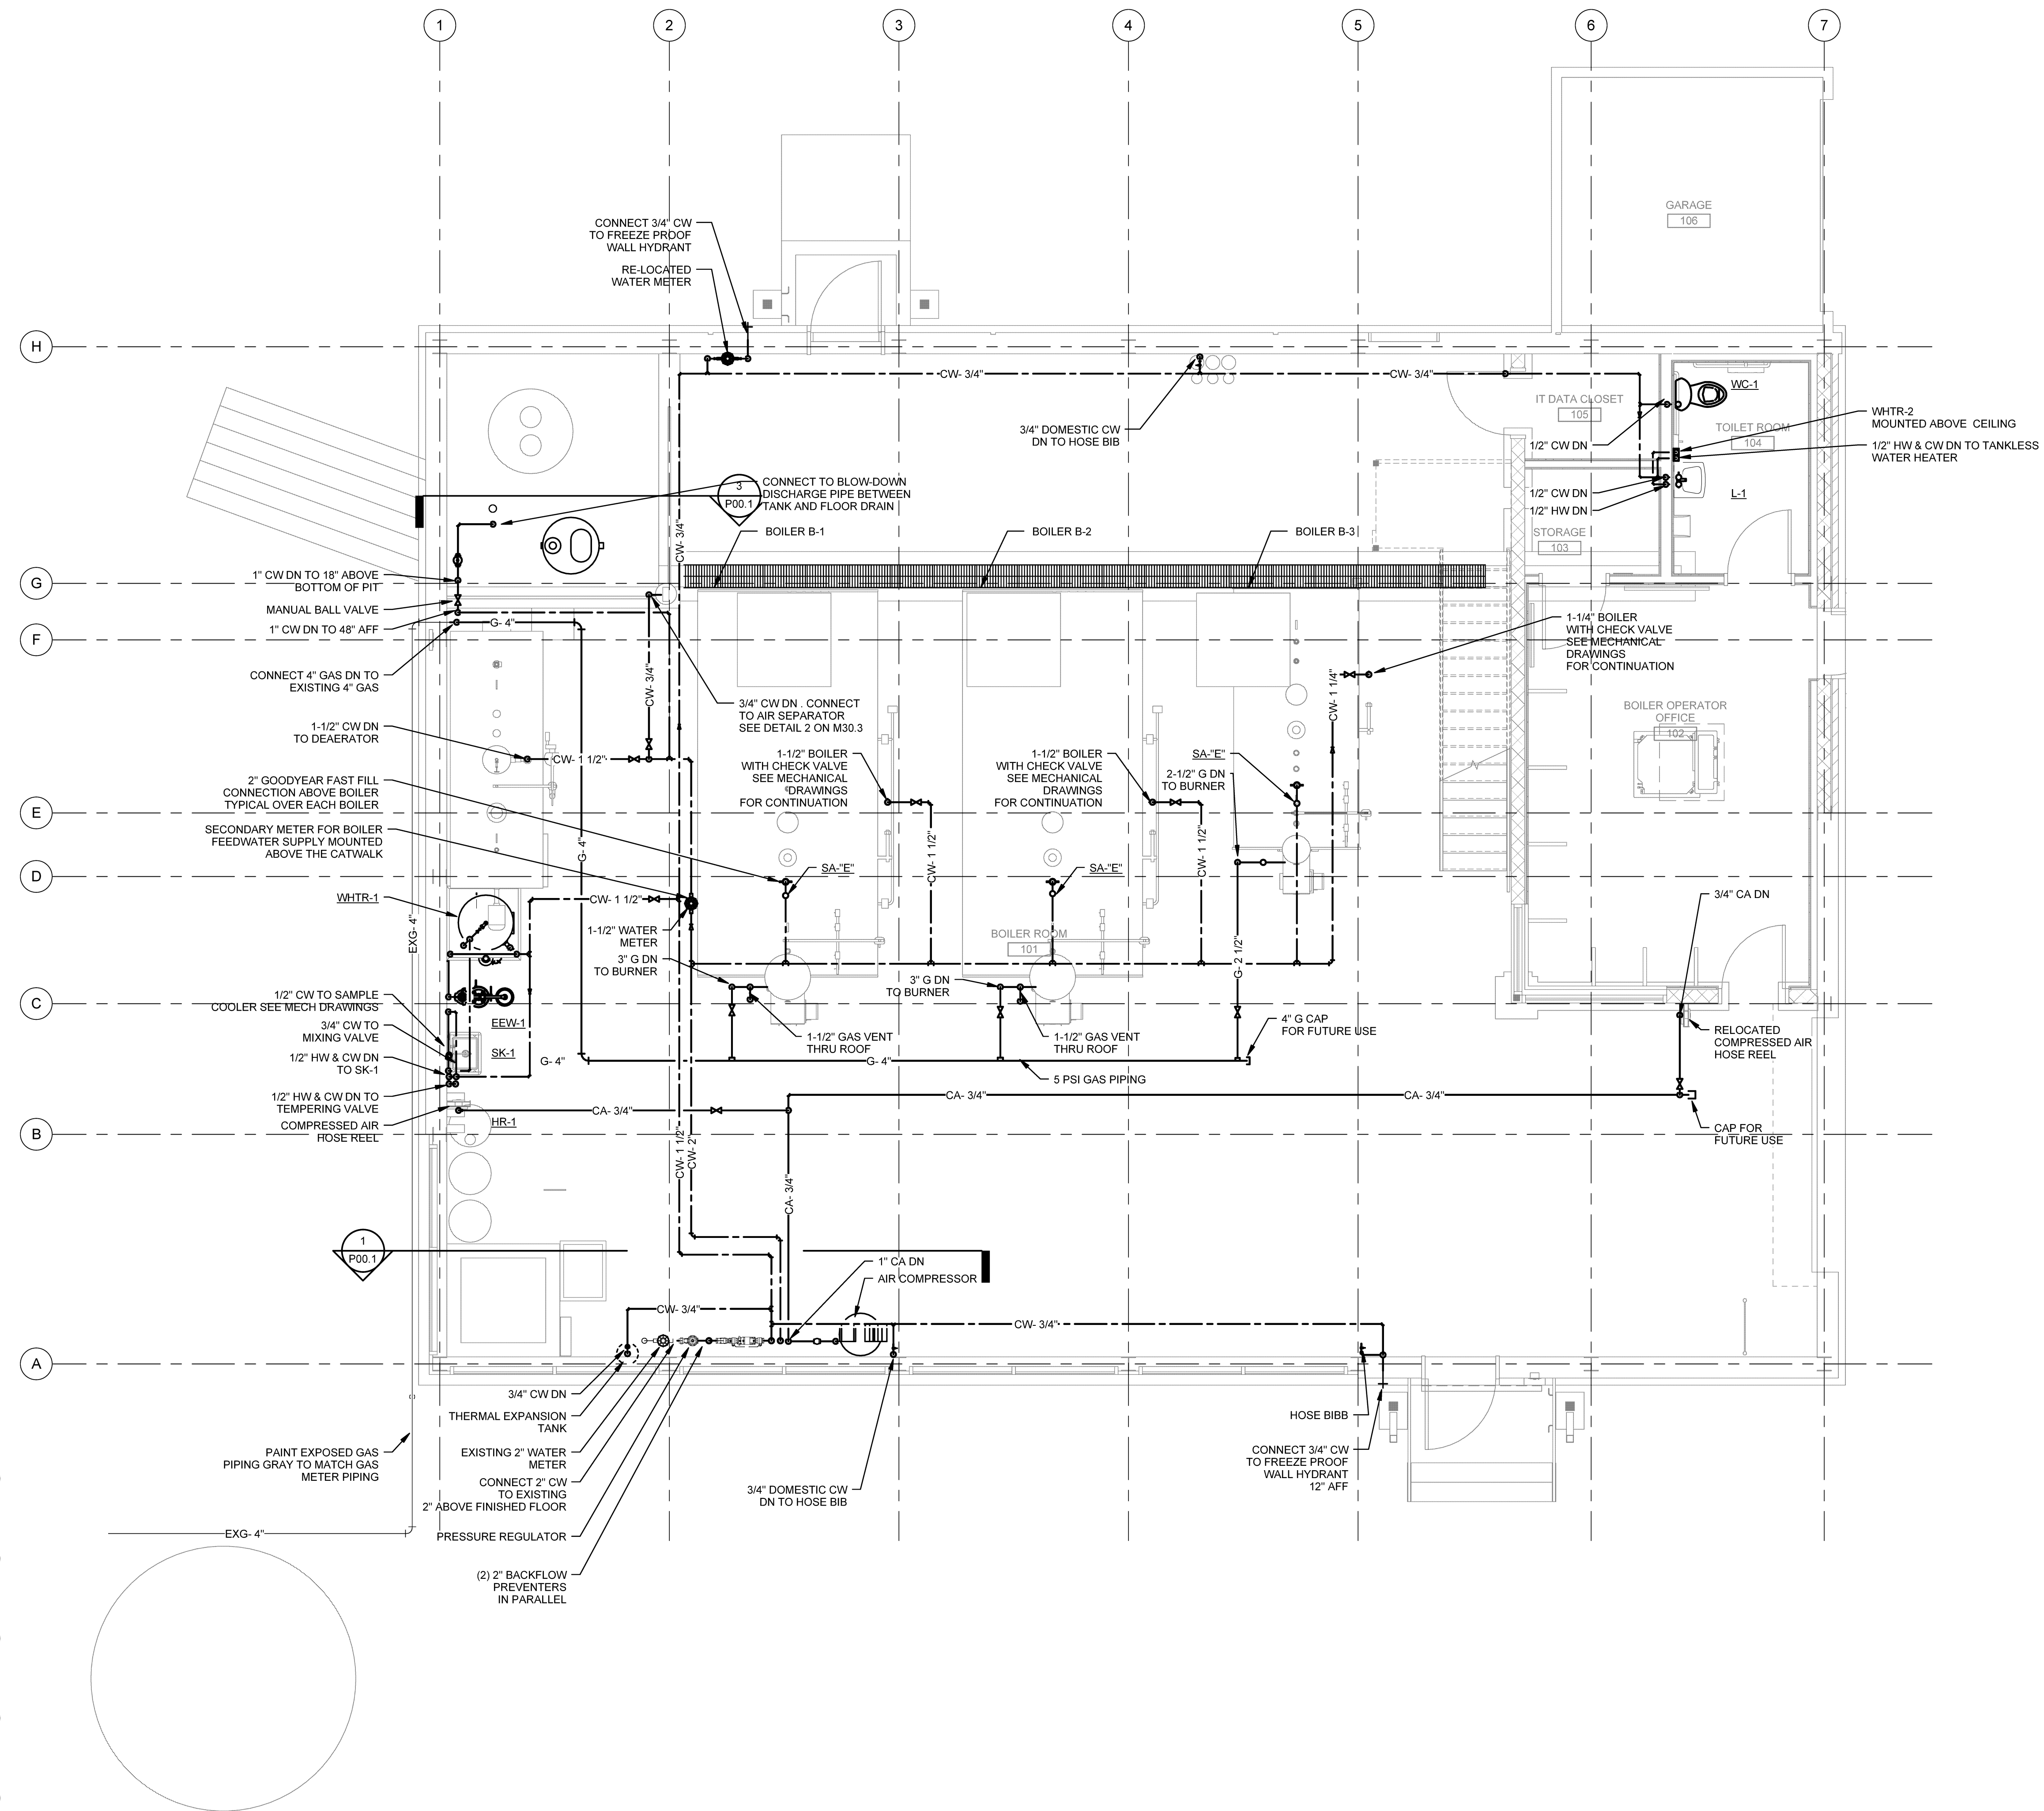 

1 SUPPLY FIRST FLOOR SCALE: 1/4" = 1'-0"

Mark	Date	Description
	08-25-14	REVISED SCHEMATIC DESIGN
	09-05-14	DESIGN DEVELOPMENT
	09-19-14	PROGRESS REVIEW
	09-26-14	PROGRESS REVIEW
	10-03-14	PROGRESS REVIEW
	10-10-14	FINAL REVIEW
	10-23-14	100% REVIEW
	10-31-14	ISSUED FOR BID

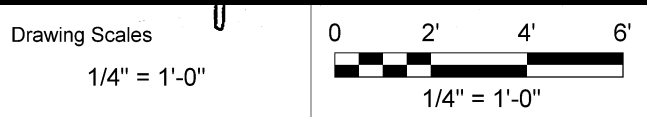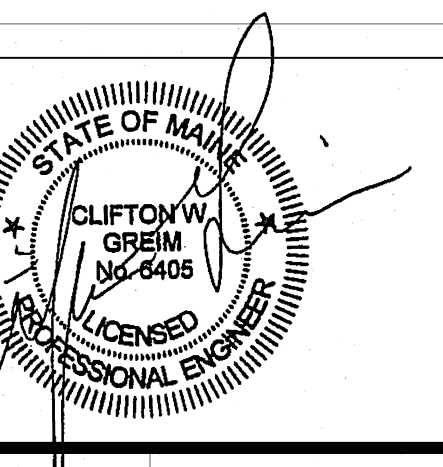

PA / PE: ROM © 2014 Harriman Associates
Drawn By: MAM

FIRST FLOOR SUPPLY

P20.1