

HARRIMAN

AUBURN PORTLAND MANCHESTER

UNIVERSITY OF SOUTHERN MAINE WOODBURY CAMPUS CENTER BOOKSTORE RENOVATIONS



PORTLAND, ME

Harriman Project No. 13859

Key Plan

True North

Prop North

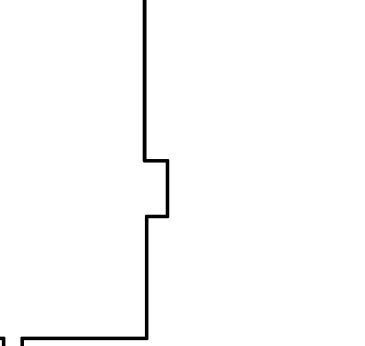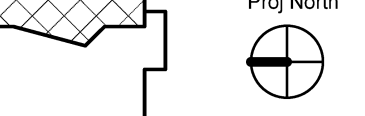


DEMOLITION LEGEND

CODE	DESCRIPTION
D01	REMOVE INTERIOR CMU PARTITION
D02	REMOVE EXG ELECTRICAL AND RELOCATE. COORDINATE WITH ELECTRICAL.
D03	REMOVE HOLLOW METAL FRAME, DOOR, AND ASSOCIATED HARDWARE
D04	REMOVE MECHANICAL FAN AND GRILLE IN EXTERIOR MASONRY WALL.
D05	REMOVE PORTION OF EXISTING CONCRETE SLAB WITHIN POCHED AREA. EXCAVATE SUBSOIL FOR NEW ELECTRICAL. SEE ELEC.
D06	REMOVE MOVEABLE PARTITION. SALVAGE FOR OWNER.
D07	REMOVE EXISTING FLOORING COMPLETE. PREP TO RECEIVE NEW FLOORING.
D09	REMOVE BUILT IN PERIMETER BOOKSHELVES, ASSOCIATED LADDER AND HARDWARE
D10	REMOVE EXG GPDW WALL COMPLETE
D11	REMOVE BUILT IN PERIMETER SOFFIT
D12	COORDINATE REMOVAL OF CCTV COMPONENTS WITH OWNER. SALVAGE FOR RE-USE.
D13	ALTERNATE #2: REMOVE EXTERIOR CMU WALL AND GPDW BACKUP TO ACCOMMODATE NEW STOREFRONT

Issues and Revisions

Mark	Date	Description
-	11-08-13	SCHEMATIC DESIGN REVIEW
--	12-04-13	DD REVIEW
---	12-18-13	FINAL REVIEW
----	01-03-14	OWNER REVIEW
.....	01-10-14	ISSUED FOR BID

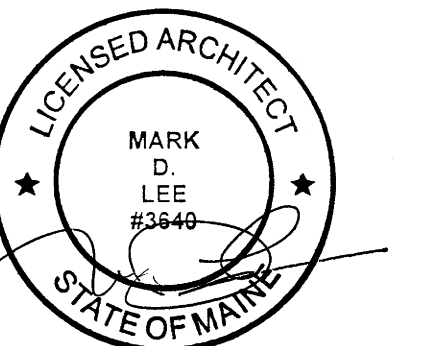

Drawing Scales

1/4" = 1'-0"


PA/PE: Designer

© 2014 Harriman Associates


Drawn By: Author

FIRST FLOOR DEMOLITION PLAN

A05.1

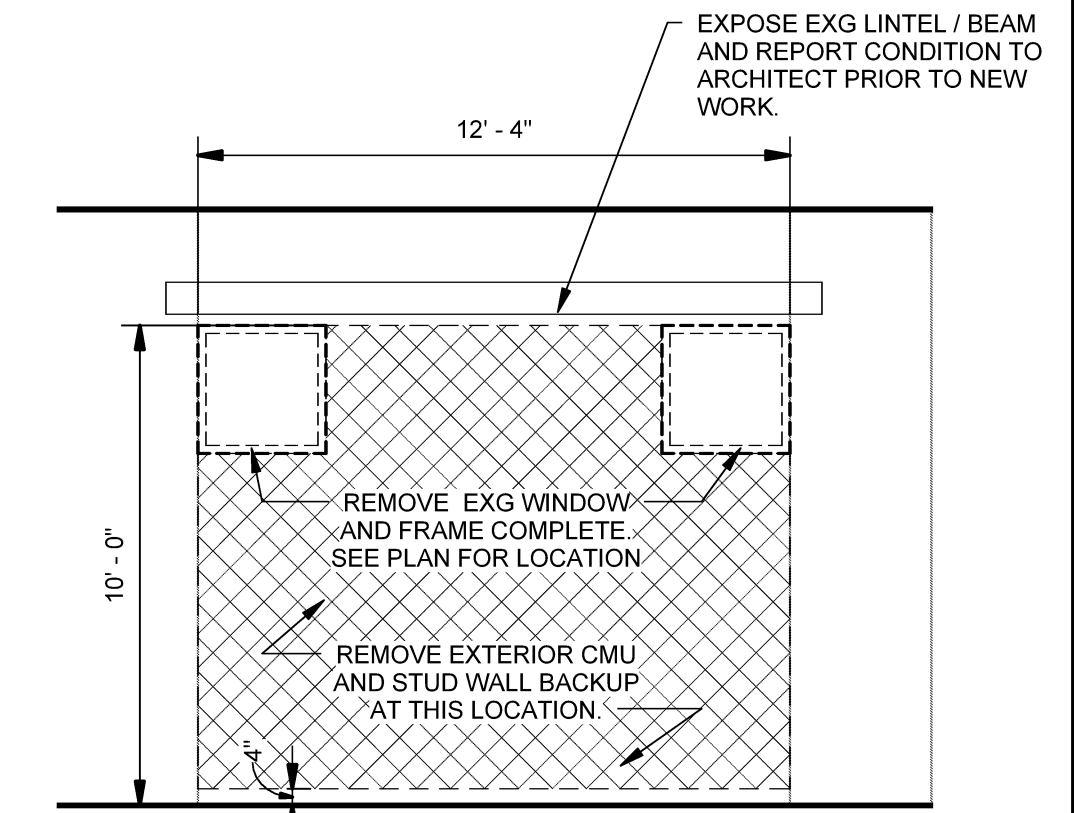

B1 ALTERNATE #2 -EXT. WALL DEMO SCALE: 1/4" = 1'-0"

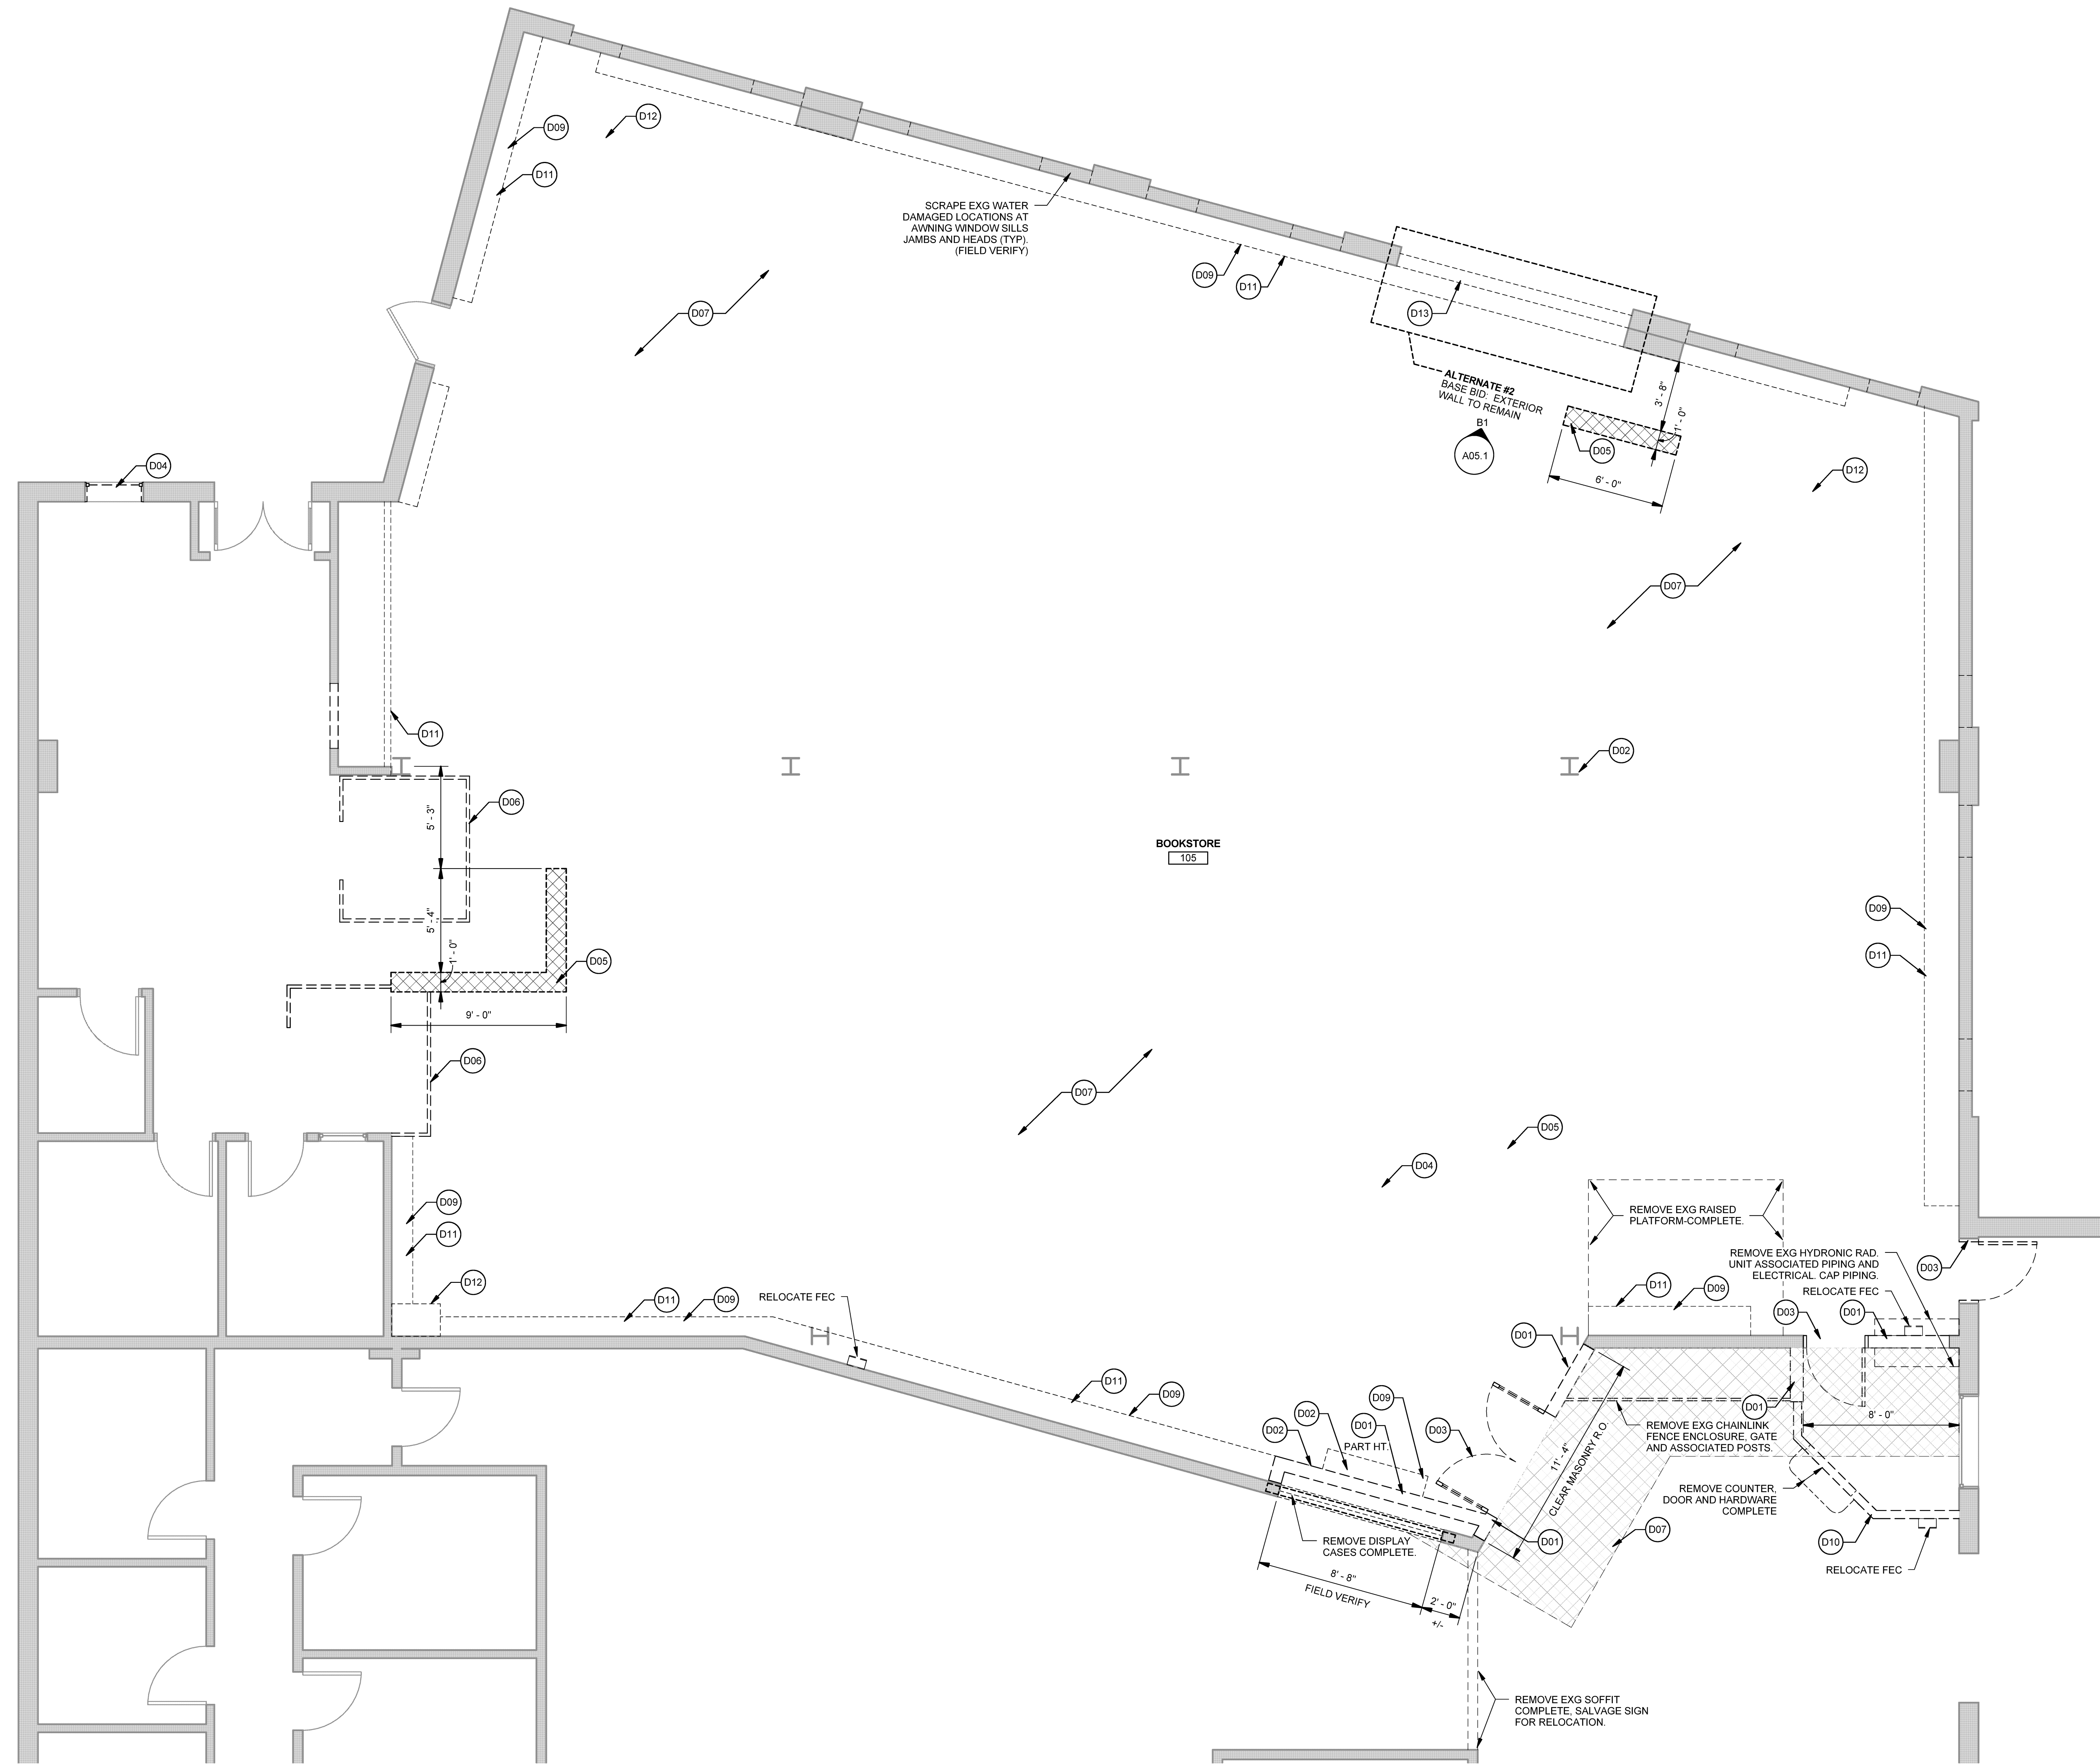

A1 FIRST FLOOR DEMOLITION PLAN SCALE: 1/4" = 1'-0"