



HARRIMAN


AUBURN PORTLAND MANCHESTER

UNIVERSITY OF SOUTHERN MAINE WOODBURY CAMPUS CENTER BOOKSTORE RENOVATIONS

PORTLAND, ME

Harriman Project No. 13859

Key Plan

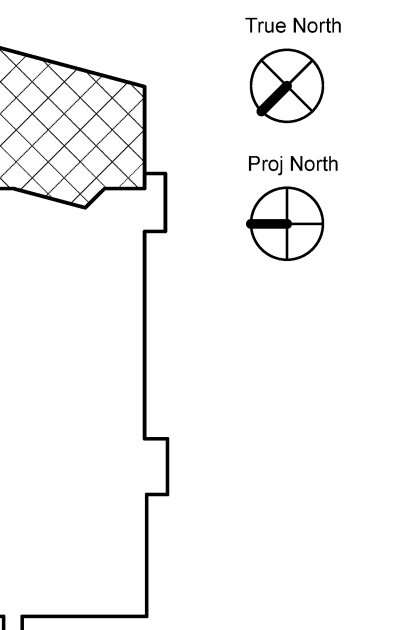


GENERAL NOTES:

- 1. PROVIDE TRANSITION STRIPS AT DISSIMILAR FLOOR MATERIALS. LOCATE TRANSITION AT CENTER LINE OF DOOR IN CLOSED POSITION.

Issues and Revisions

Table with 3 columns: Mark, Date, Description. Contains revision history from 11-08-13 to 01-10-14.

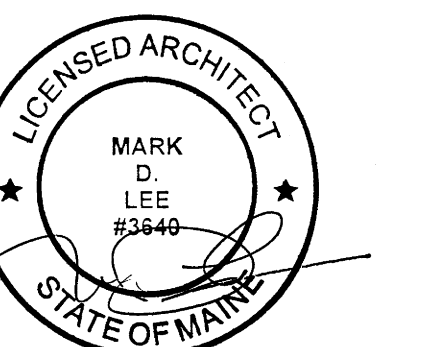


Drawing Scales

As indicated


PA/PE: Designer © 2014 Harriman Associates
Drawn By: Author

FIRST FLOOR MATERIALS PLAN

A71.1

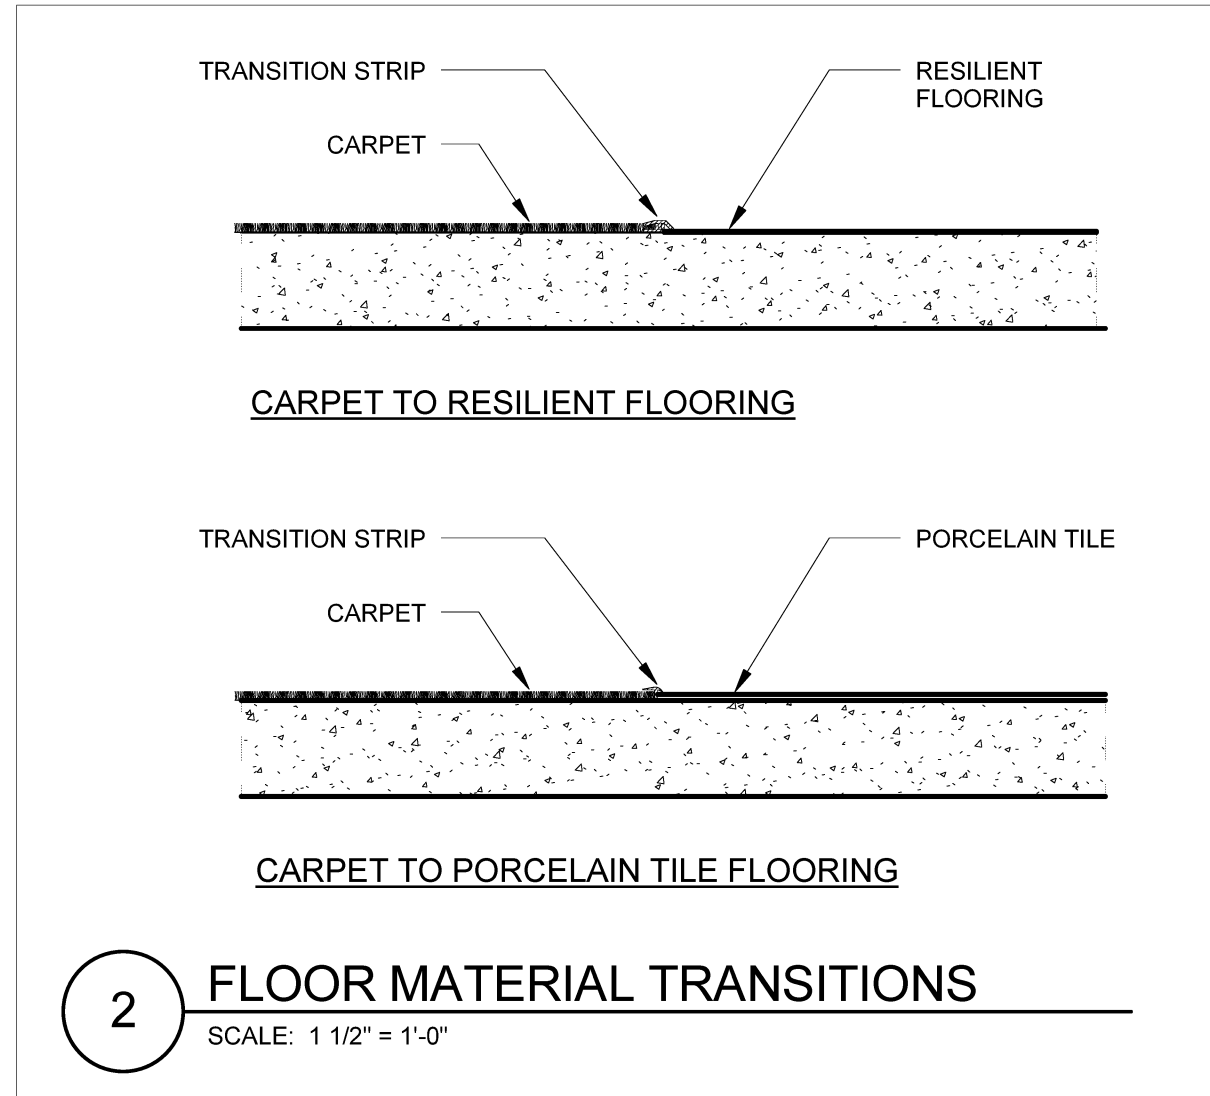

MATERIAL LEGEND table with columns: Material, Key Name, Manufacturer, Style/Color. Lists items like Acoustic Ceiling Tiles, Carpet, Paint, Plastic Laminate, Porcelain Tile, and Resilient Base-6.

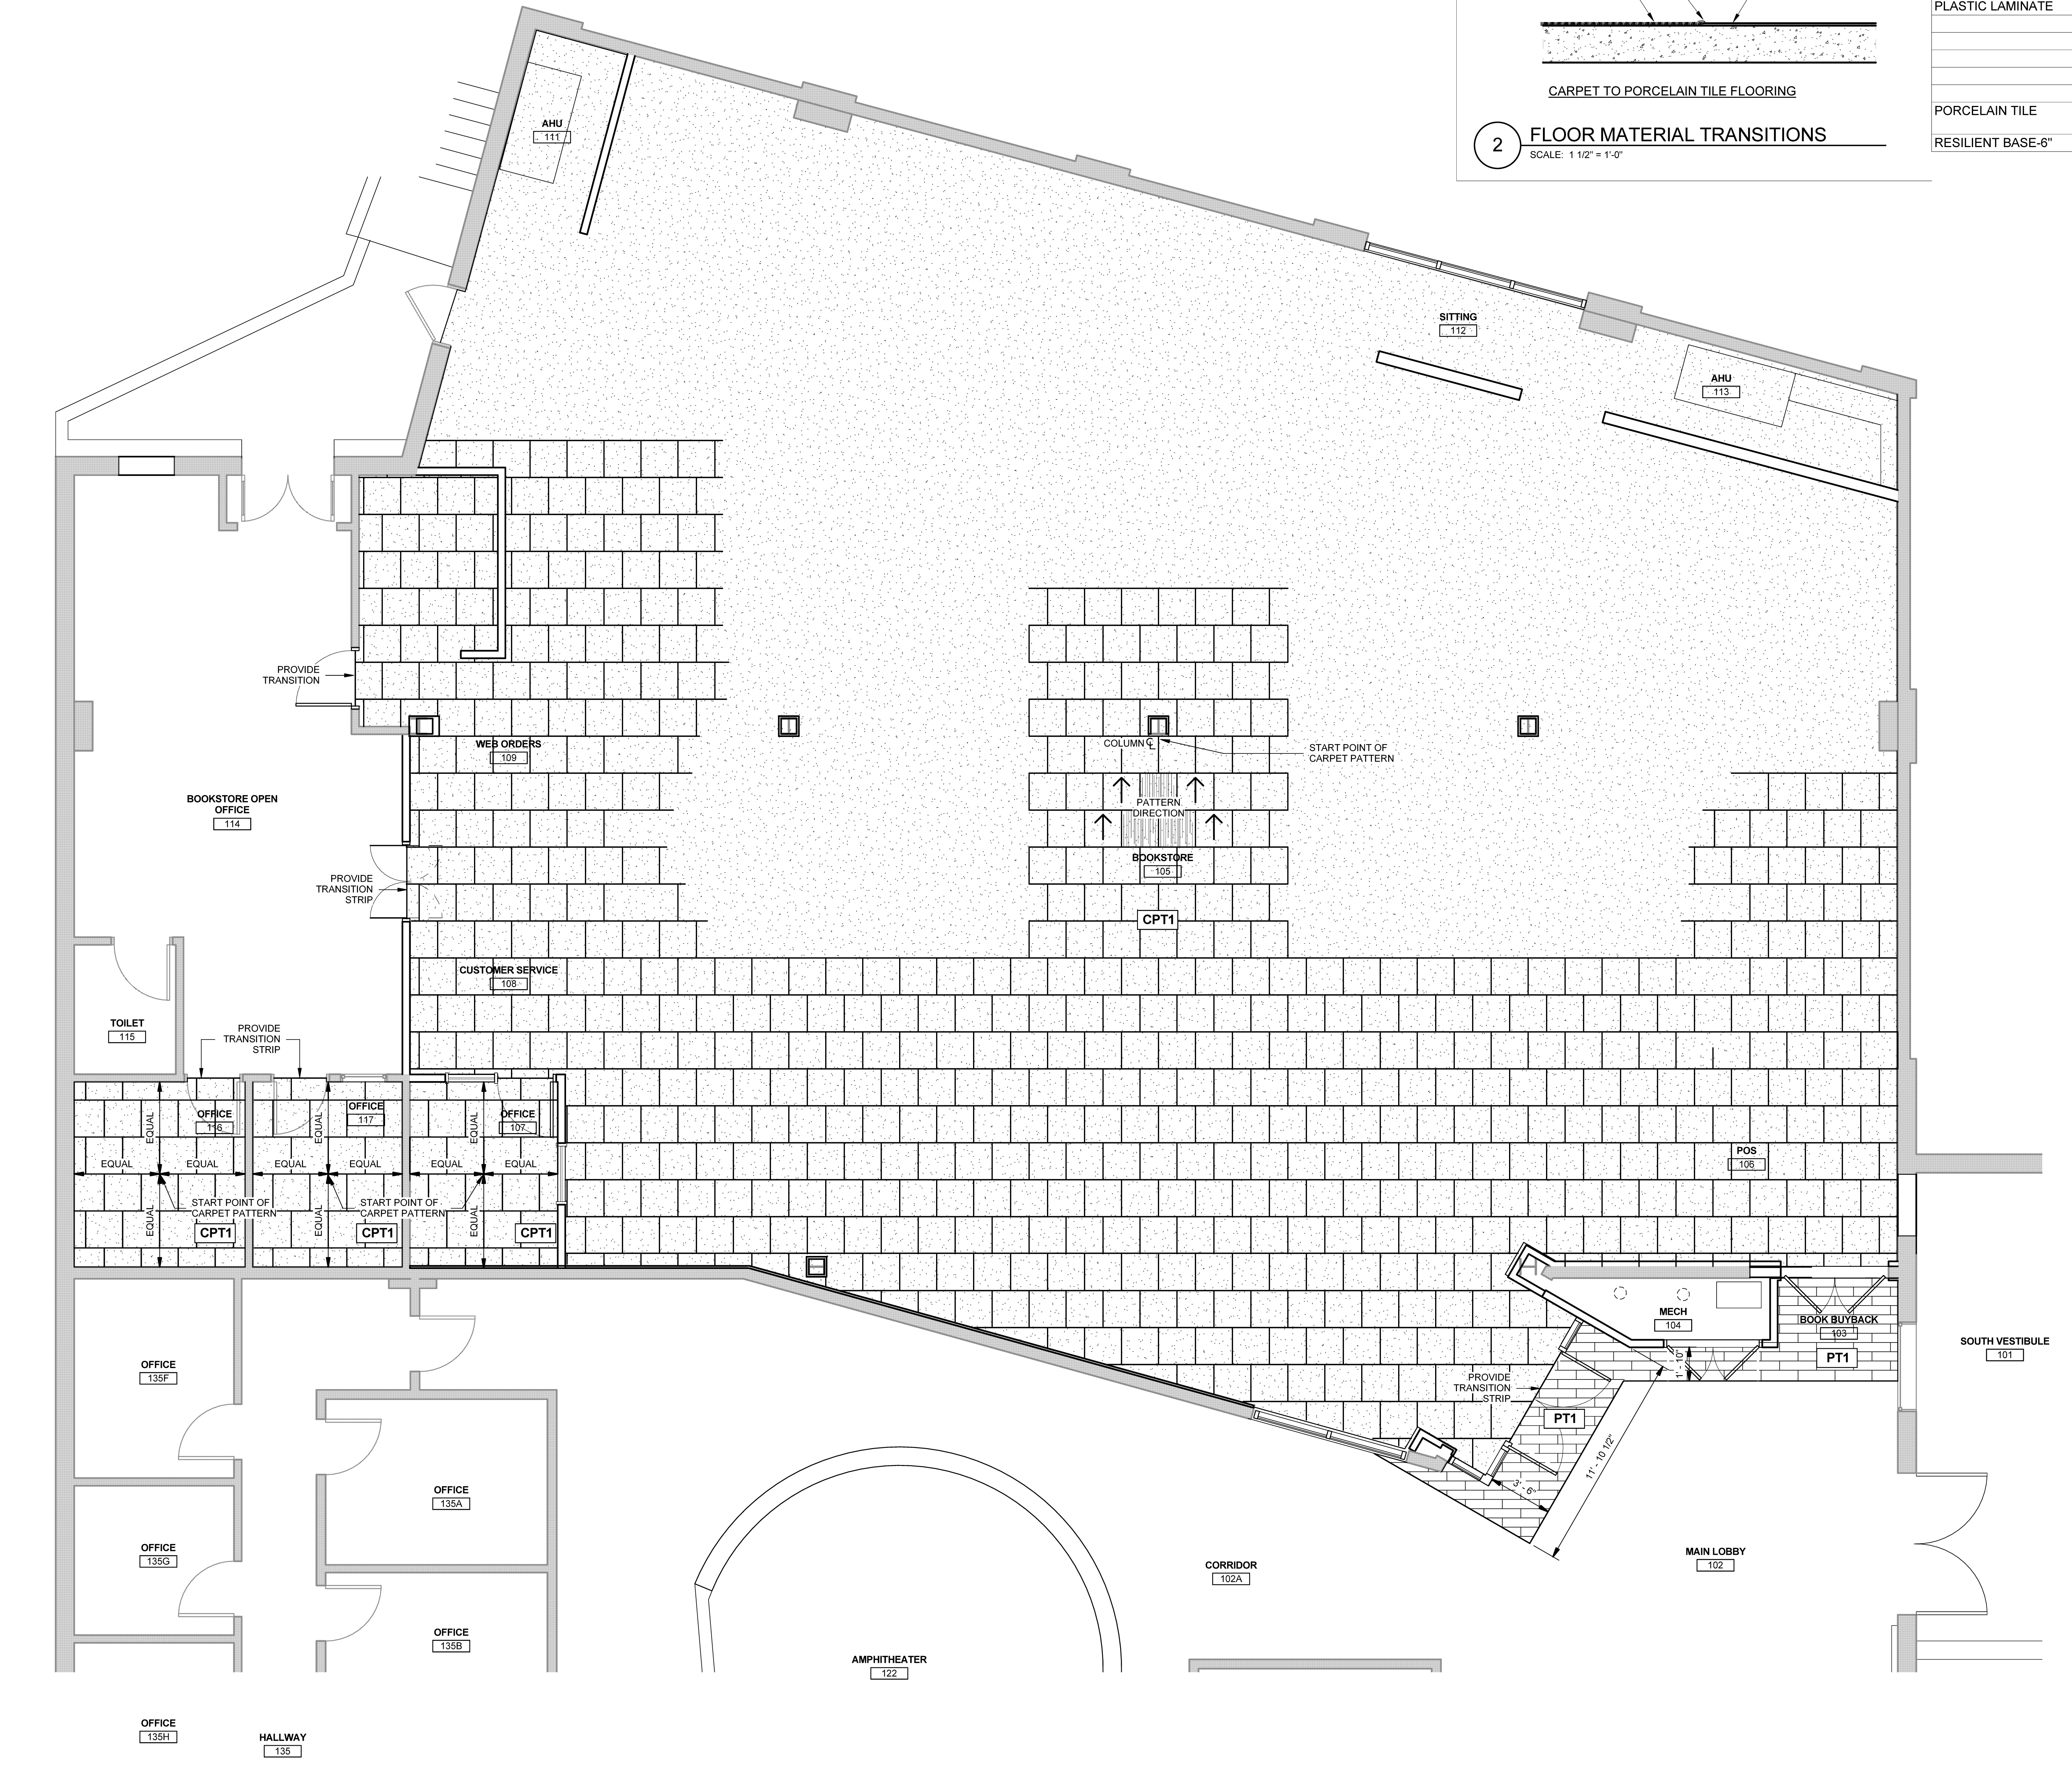

1 FIRST FLOOR MATERIALS PLAN SCALE: 1/4" = 1'-0"