


No.	Date	Description
		Revision Schedule

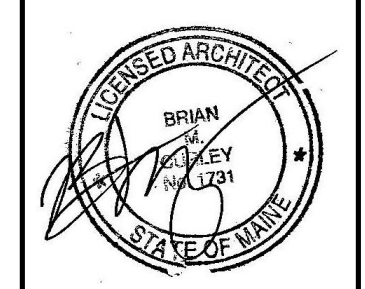

JOB NO.
080316

DRWN. CHK
Checker


SCALE:
1 1/2" = 1'-0"

ISSUE
11/17/17


TITLE
Stair Details

SHEET

A420

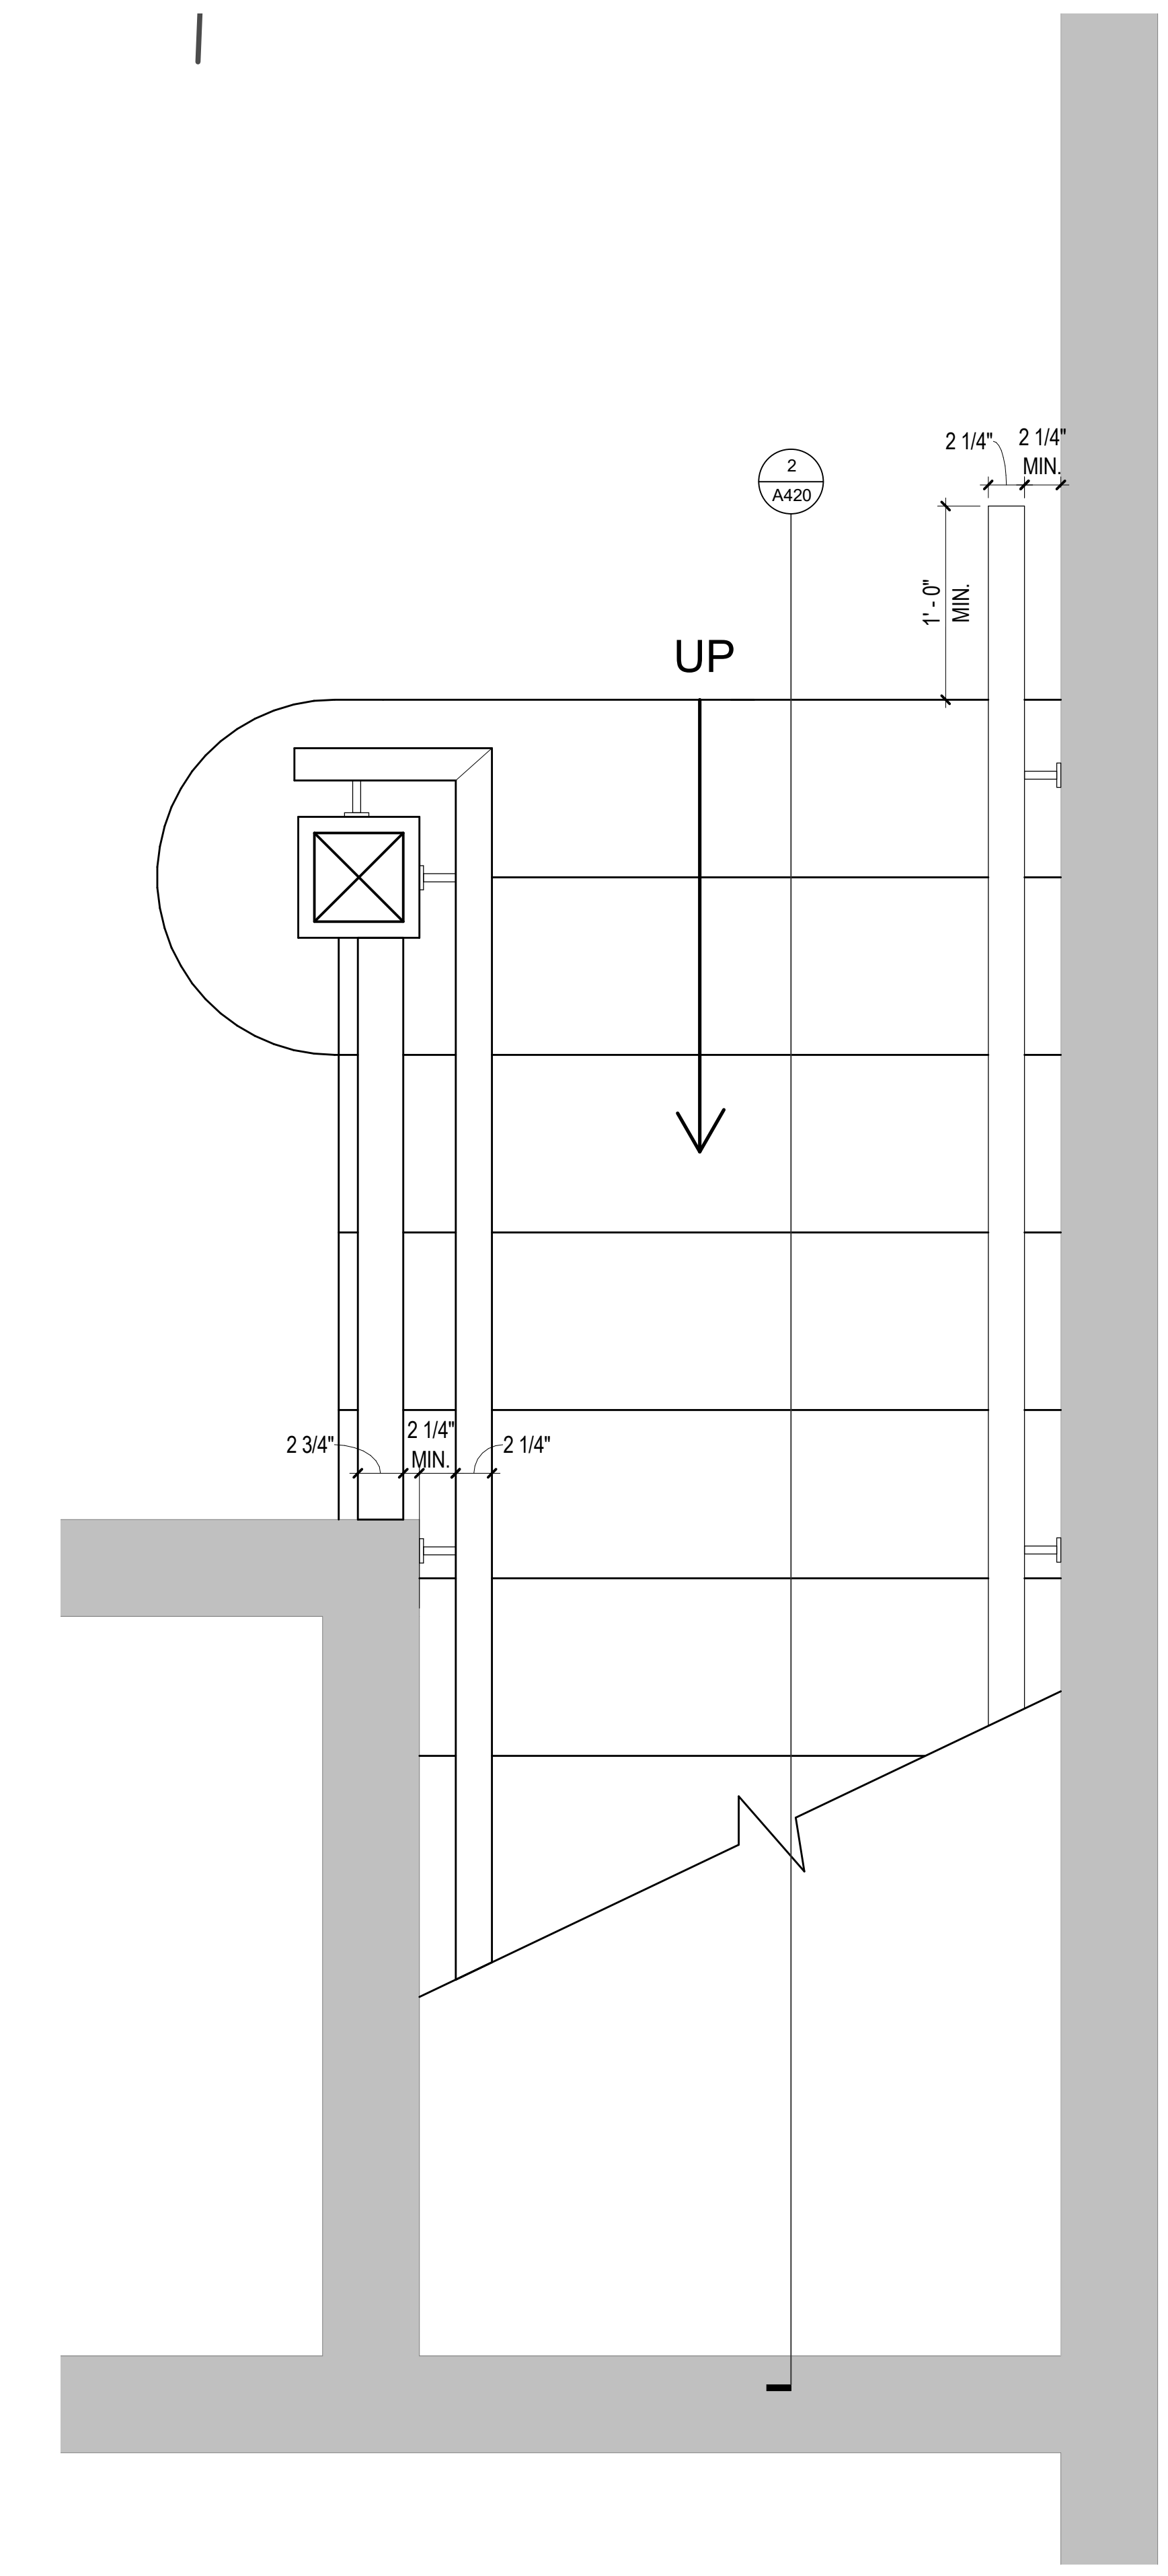

1 PLAN DETAIL @ STAIR
1 1/2" = 1'-0"

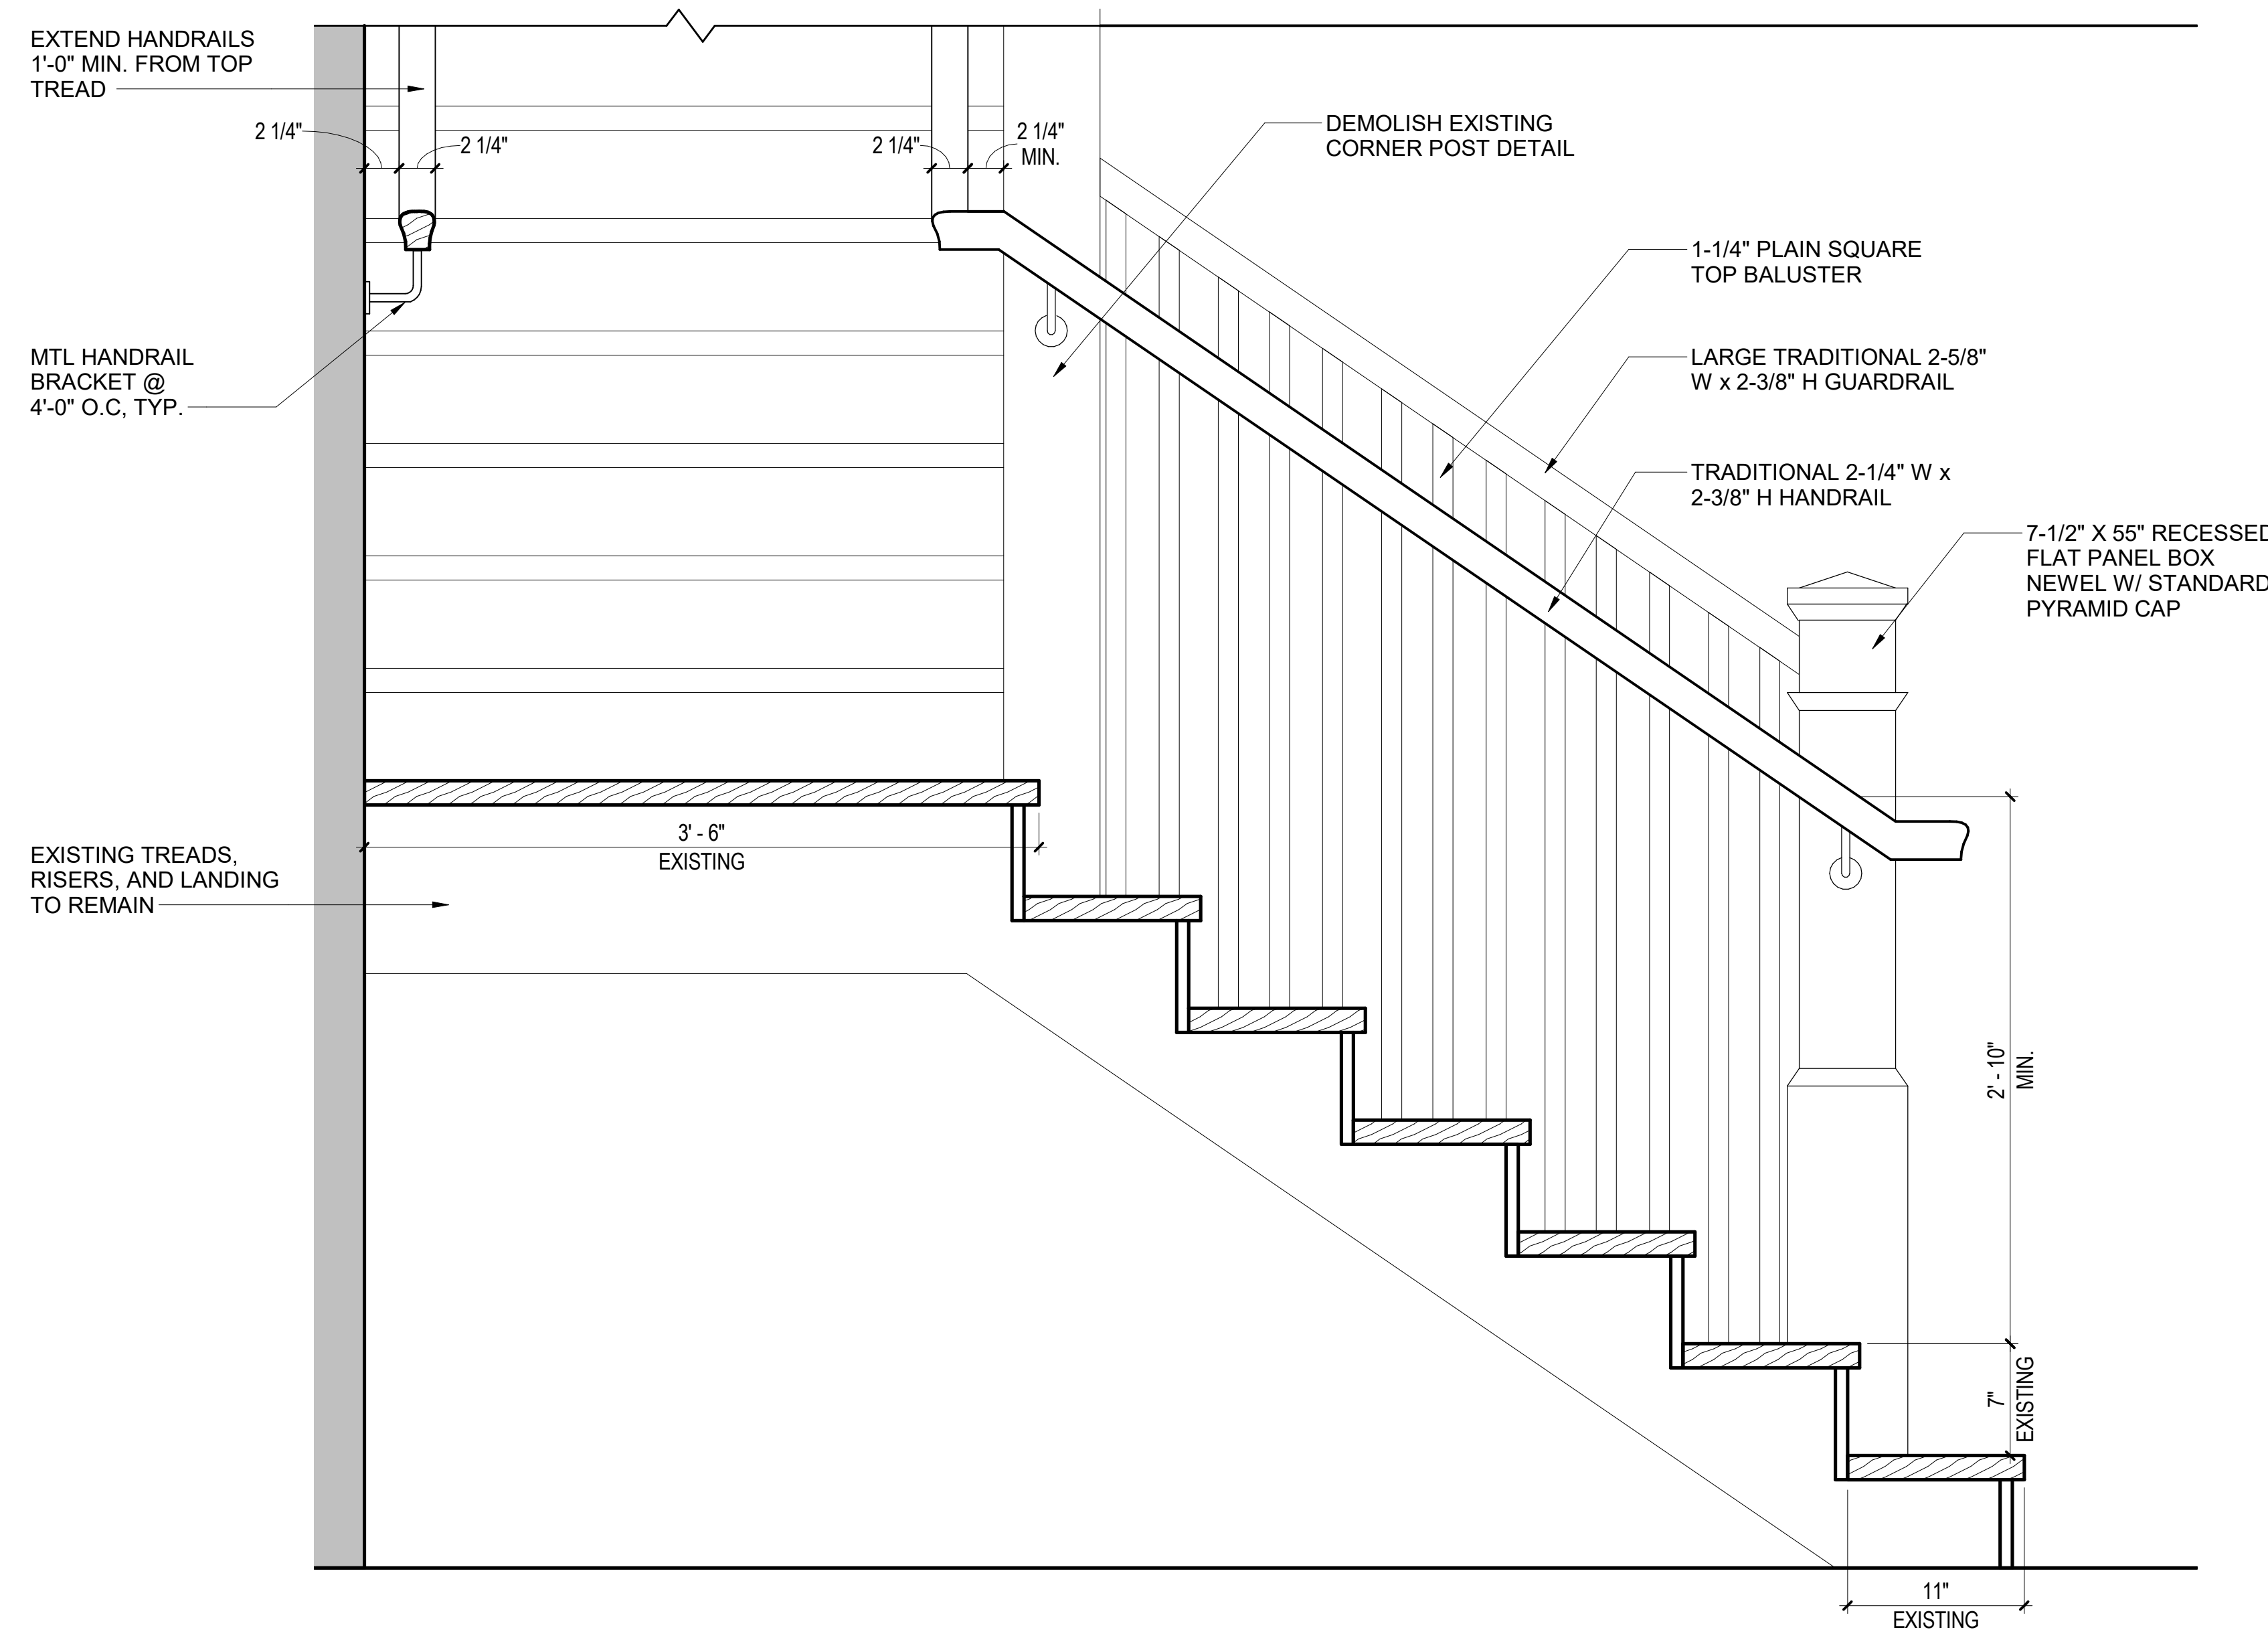

2 SECTION DETAIL @ STAIR
1 1/2" = 1'-0"