

BASE BID - PAINTING

PT1 - CONFERENCE 111A - SHERWIN WILLIAMS - ProGREEN 200 LOW VOC - COLOR TBD
 PT2 - RECEPTION 111B - SHERWIN WILLIAMS - ProGREEN 200 LOW VOC - COLOR TBD
 RB2 - RUBBER BASE AT NEW WALLS TO MATCH EXISTING

ALTERNATE #1 - FLOORING

CPT1 - CONFERENCE 111A - TANDUS - APPLAUSE III 02803 OR SIMILAR COLOR TBD
 CPT2 - RECEPTION 111B - TANDUS - AFTERMATH II 03026 OR SIMILAR COLOR TBD
 RB1 - JOHNSONISTE 6" RUBBER WALL BASE - COLOR TBD

Auburn, ME
207.784.5100

 Portland, ME
207.775.0053



 Manchester, NH
603.626.1242

HARRIMAN

**UNIVERSITY OF
SOUTHERN MAINE
ABROMSON CENTER
FIRST FLOOR RENO
PROJECT 2015-011.2**

PORTLAND, ME

HA Project No. 15317-02

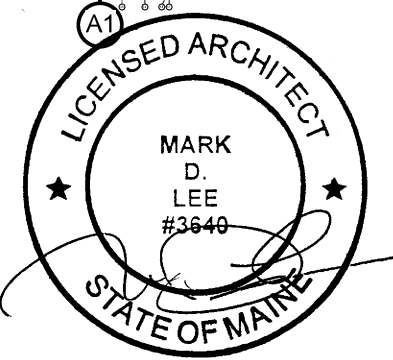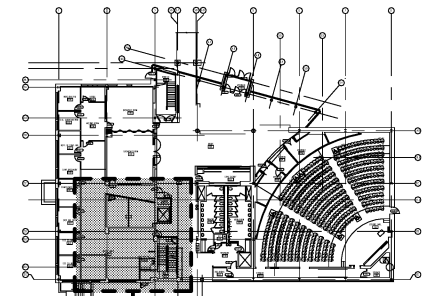



Date 05-19-15
 Scale As indicated

05-19-15 - ISSUED FOR BID

© 2015 Harriman Associates

**ABROMSON CENTER
FIRST FLOOR PLAN**

A10.1

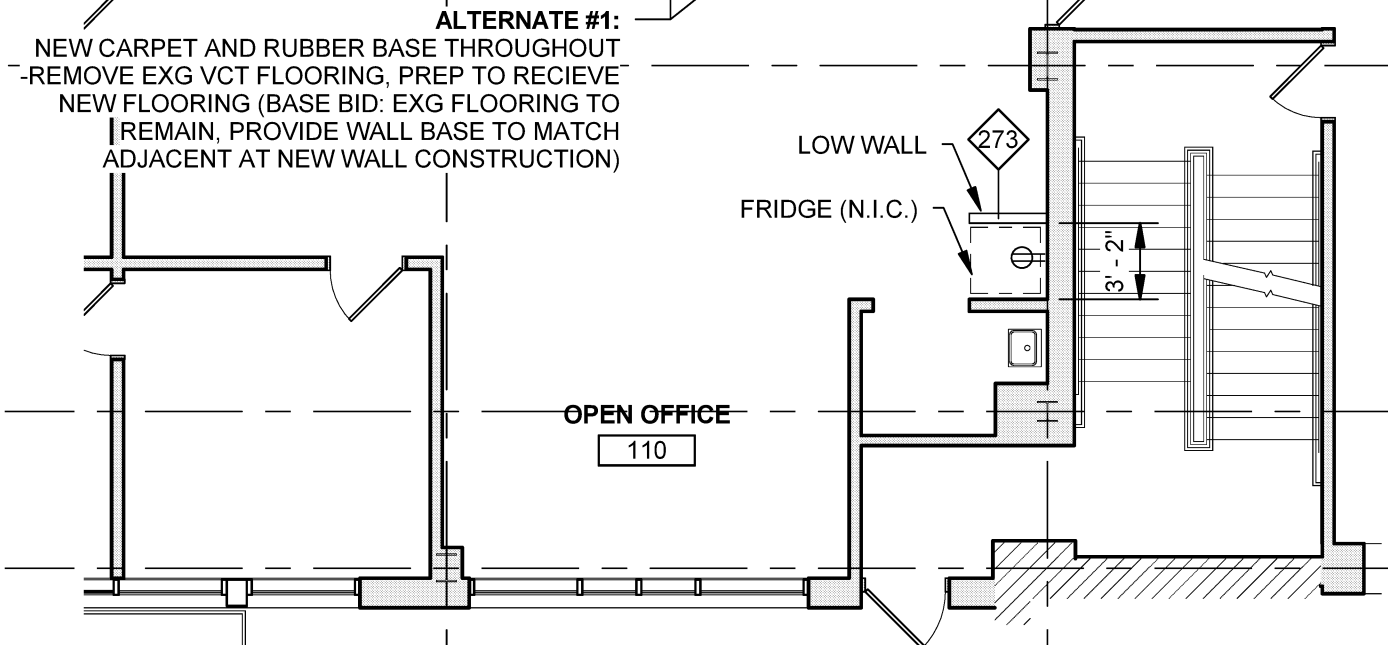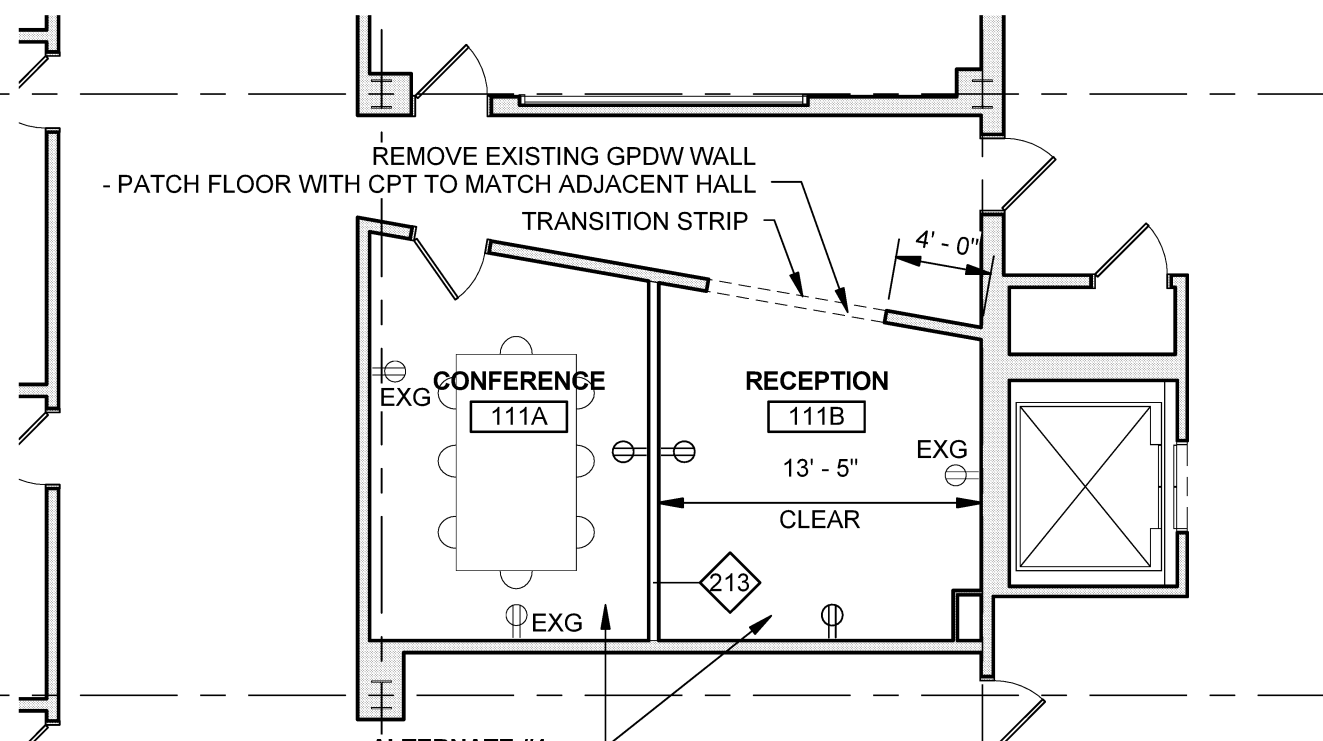

A1 ABROMSON CENTER - FIRST FLOOR PLAN
 SCALE: 1/8" = 1'-0"

