


# Detail

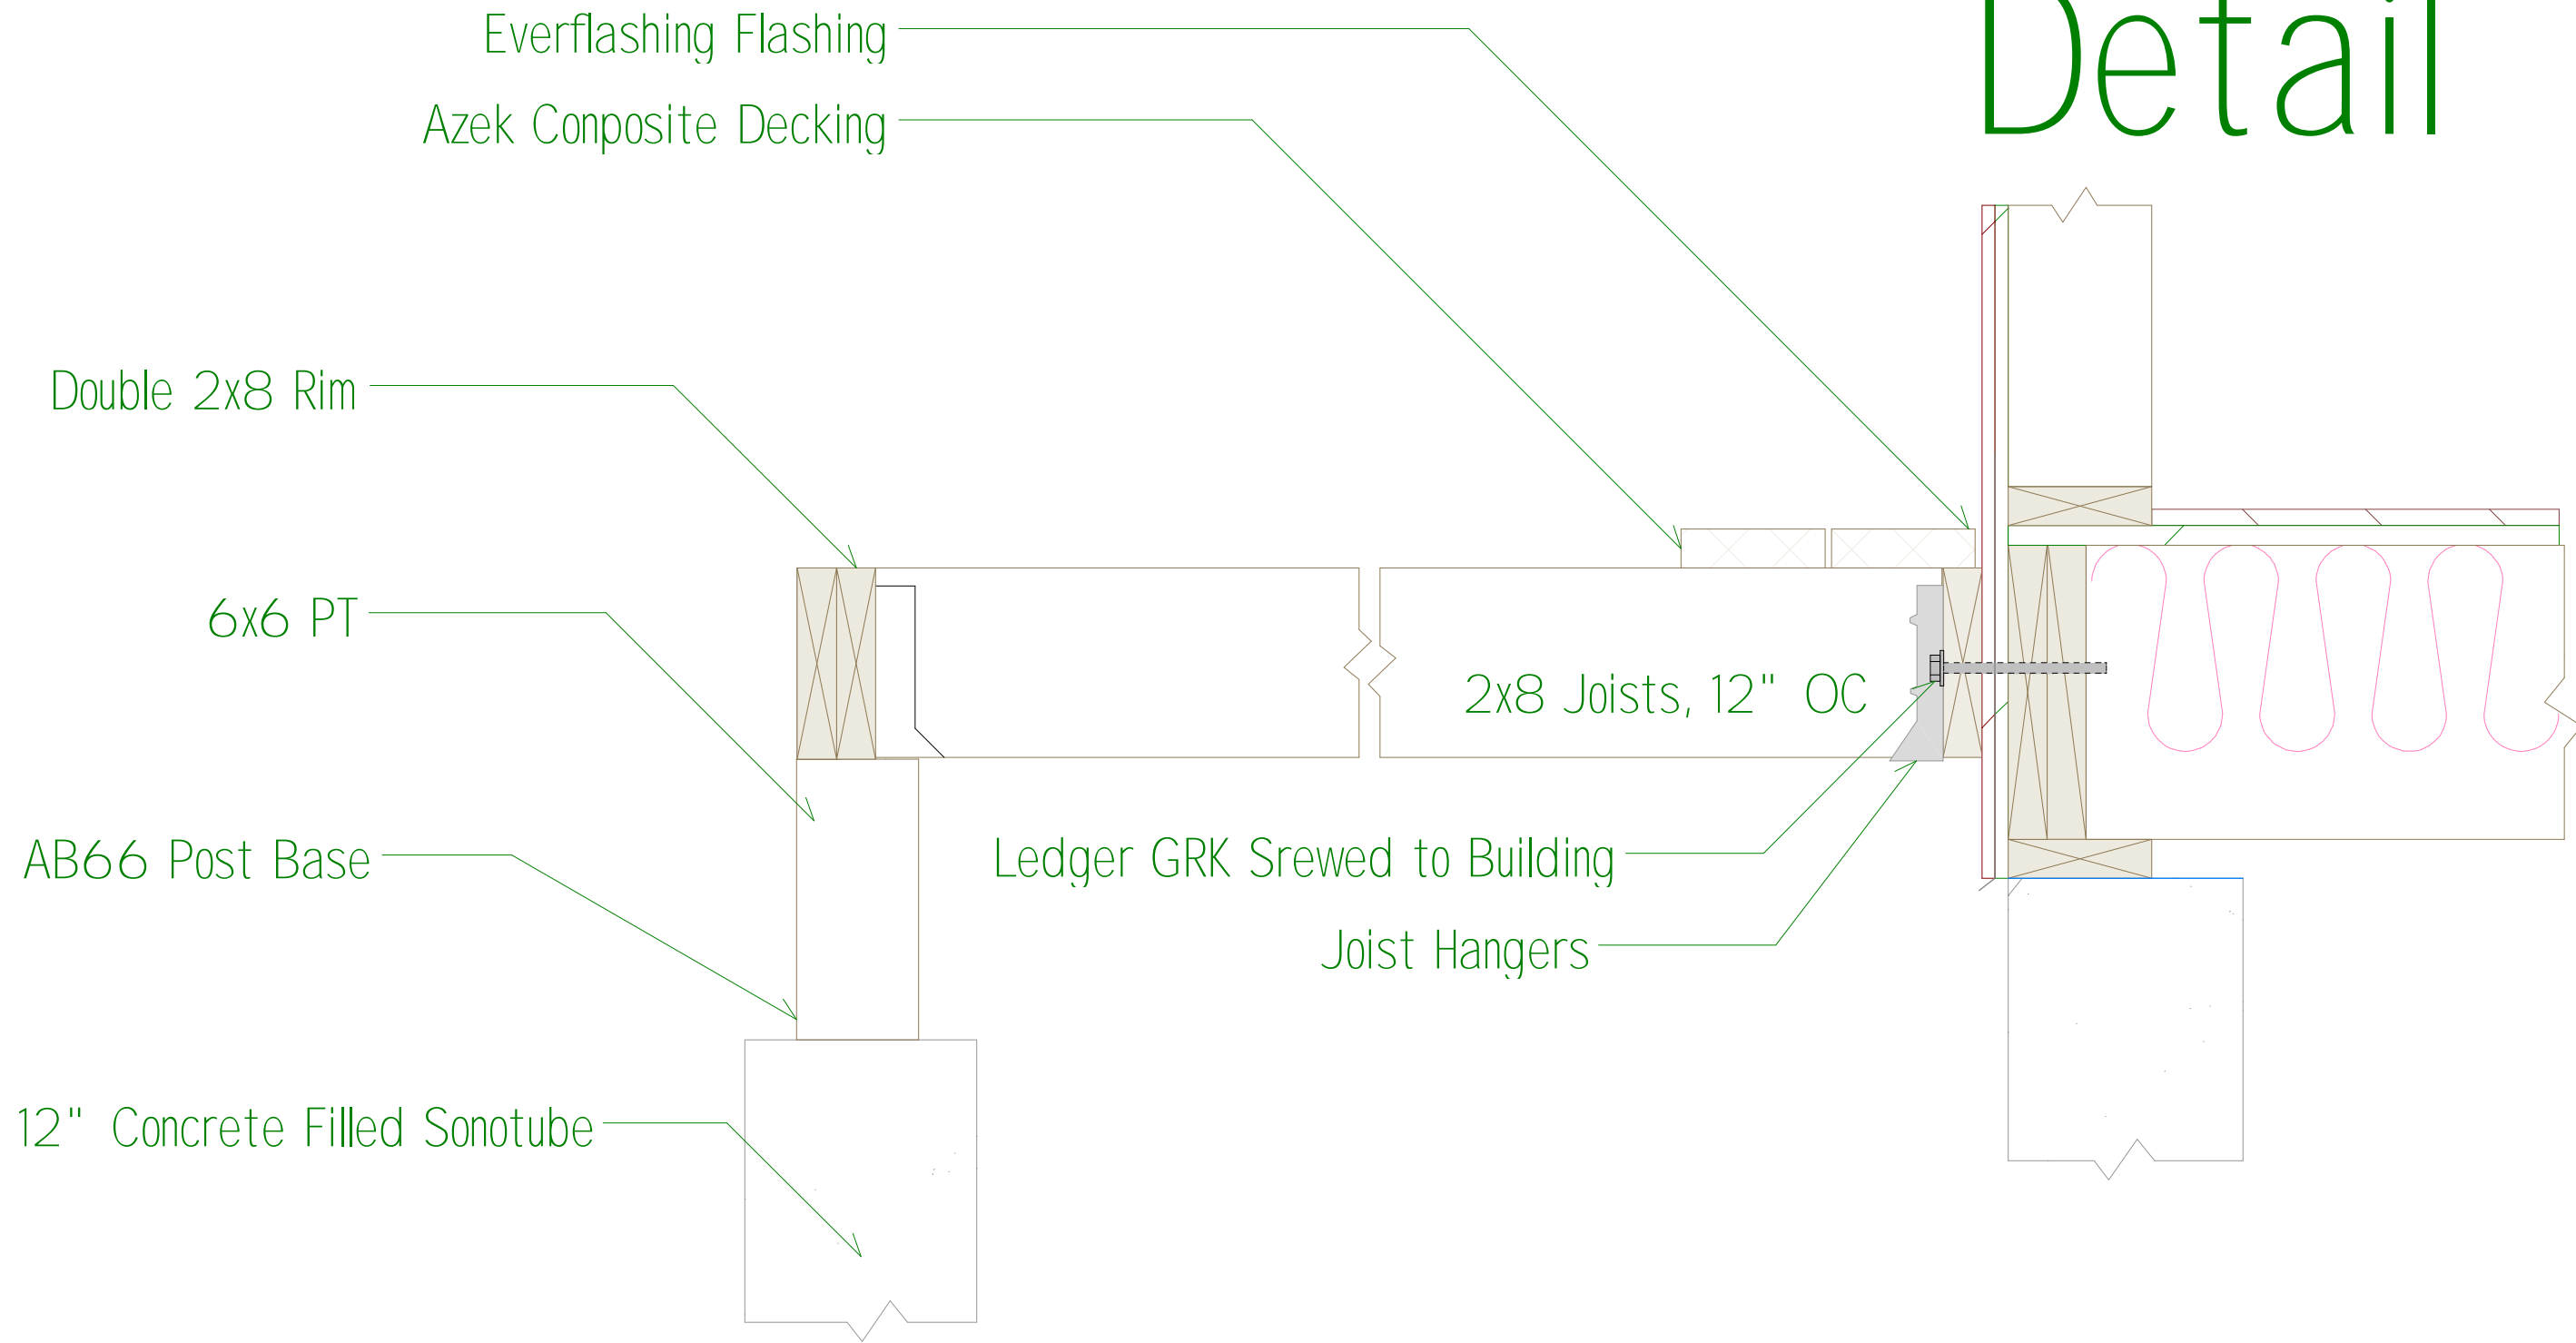

**NOT TO SCALE**

Drawn by: AAG

8 / 3 / 2015

Page: 9

Carl A. Goodwin, Inc.

Dawn Gay

8 Chamberlain Avenue | Portland

Phone #