


CROSS SECTION DOWN VIEW

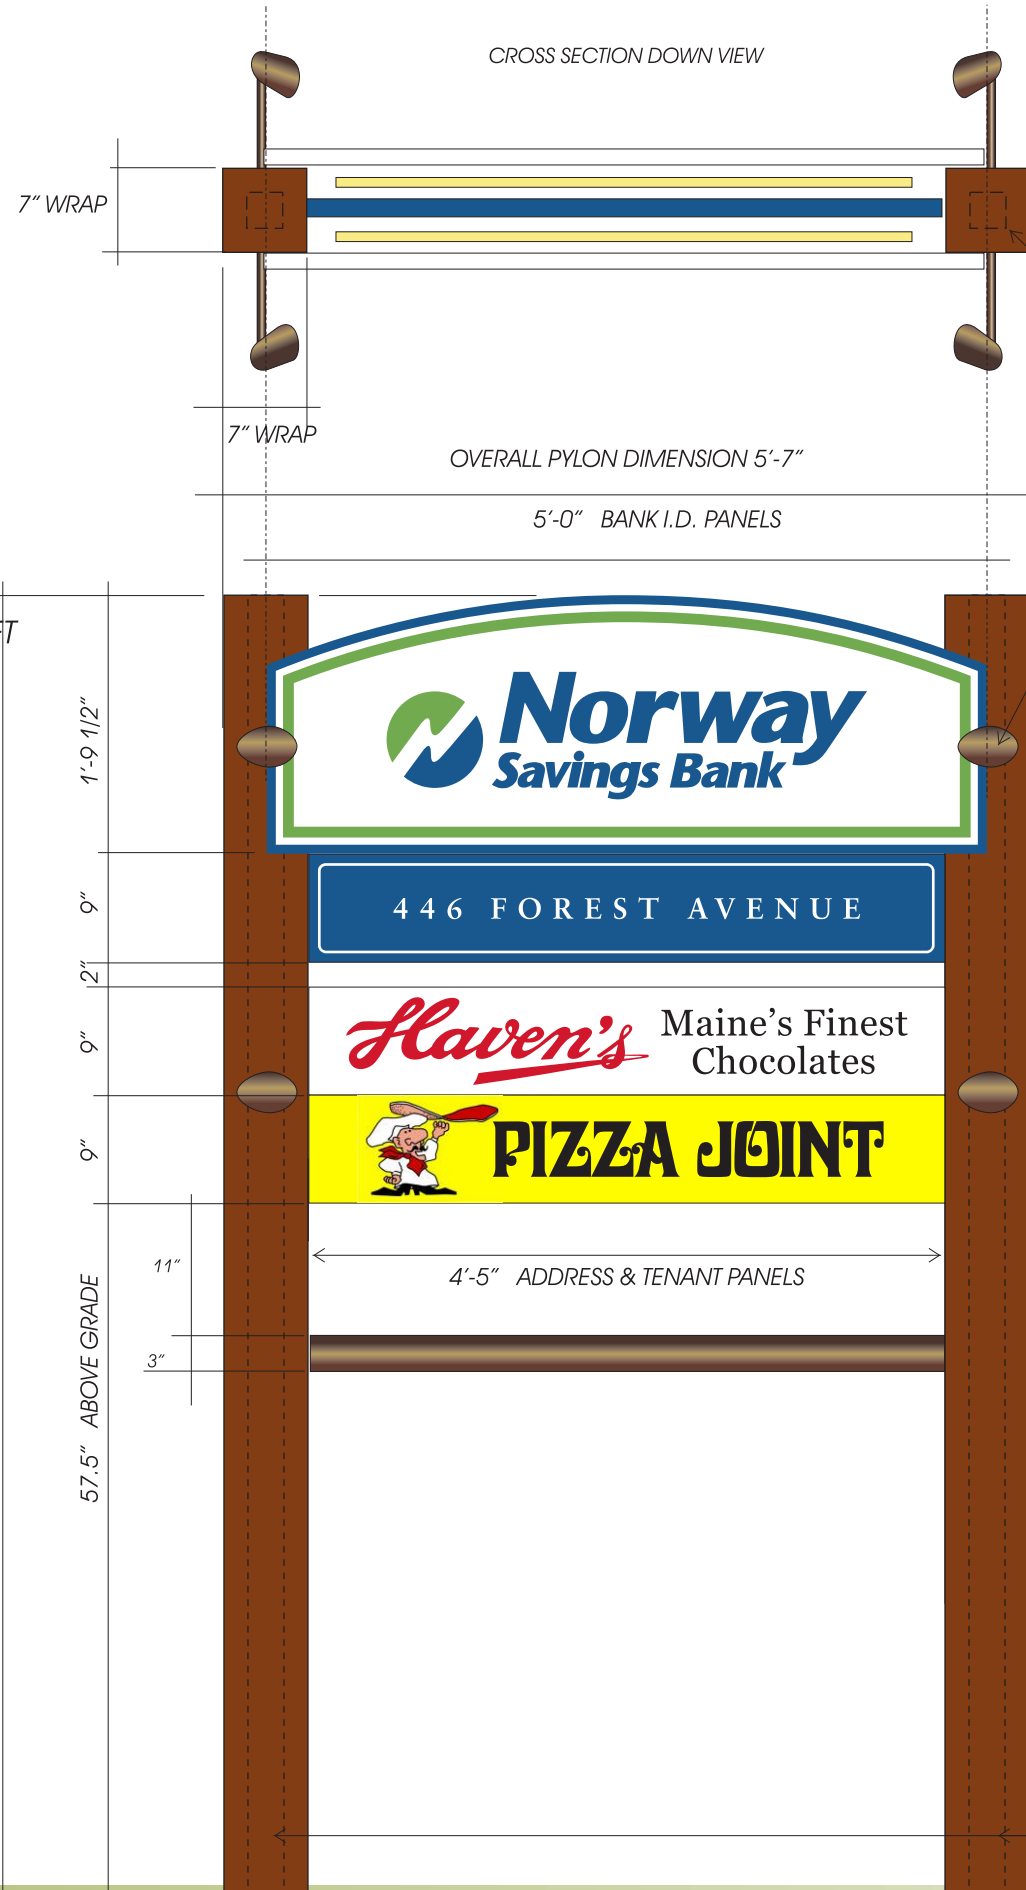


SECONDARY FREESTANDING SIGN (1) D.F. PYLON SIGN

TOTAL SQ. FT. = 18.91

POLE WRAPS OF FABRICATED .90 ALUMINUM PAINTED MATTHEWS CUSTOM TO MATCH PIONITE OILED CHERRY

MOUNTED USING 4" SQ. POLES

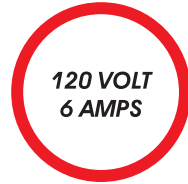

(2) S.F. 1'-9 1/2" X 5'-0" X ____" EXTERNALLY ILLUMINATED PYLON SIGN

I.D. BACKGROUND PANELS: PAINTED MATTHEWS 11477 NATURAL WHITE COPY: HIGH PERFORMANCE VINYL COPY NORWAY SAVINGS BANK COLORS

1.79 X 5 = 8.95 SQ. FT.

8" LOGO SYMBOL

5.92" "N"
3" "S"

1 7/8" COPY SABON LT (BOLD)

(1) D.F. 9'-0" X 4'-5" X ____" D.F. PANEL SIGN

(1) D.F. ALUMINUM PANEL SIGN / LIT BY FLOURESCENT TUBES FROM ABOVE MATTHEWS CUSTOM TO MATCH PMS #653C BLUE AVERY WHITE A8001-0

4.52 X .75 = 3.32 SQ. FT.

TENANTS (2) D.F. 9" X 4'-5" X ____" D.F. PANEL SIGN

D.F. ALUMINUM PANEL SIGNS / LIT BY BULLET LED ON SIDES

HAVEN'S: VECTOR ART ON FILE TRANS VINYL TO MATCH PMS SPECS



PIZZA JOINT COLOR SPECS FOR YELLOW OR VINYL MATCH NEEDED FOR PRODUCTION
GOOD ART REC. 6/5/14: HIGH RESOLUTION ART ON FILE
RGB FILLS
WILL NEED CUT LINE FOR IMAGE
FONT SUBSTITUTION & SPECIAL SPACING

(4.42 X .75) X 2 = 6.64 S.FT.

MOUNTED BETWEEN (2) 4" SQ. STEEL POLES
 DIRECT SET INTO CONCRETE, 2 DIAMETER, 4 FEET BELOW GRADE

MATTHEWS PAINT COLORS
 HIGH PERFORMANCE VINYL

- WHITE ACRYLIC FACES
- AVERY OPAQUE VINYL MATTE BLUE
- AVERY OPAQUE VINYL GROW GREEN

PLEASE NOTE:

THIS IS A PROGRESS PRINT - FIELD MEASUREMENTS MAY OR MAY NOT NEED TO BE VERIFIED.

THIS DESIGN IS THE EXCLUSIVE PROPERTY OF BAILEY SIGN INCORPORATED AND ALL RIGHTS TO ITS USE OR REPRODUCTION ARE RESERVED.

THE ACCURACY OF THIS COLOR RENDERING IS LIMITED BY MEDIA AND OUTPUT DEVICES AND IS INTENDED FOR REPRESENTATIONAL USE ONLY. ACTUAL MANUFACTURING GRAPHIC COLORS ALSO VARY DEPENDING ON PROCESSES & MATERIALS USED. 100% COLOR MATCHES OF SUBMITTED SPECIFICATIONS CAN NOT BE GUARANTEED.

IF AN ELECTRIC SIGN, THEN INSTALLATION MUST BE ACCOMPLISHED IN TOTAL COMPLIANCE WITH ARTICLE 600 OF THE NATIONAL ELECTRIC CODE, THE REQUIREMENTS OF UNDERWRITERS LABORATORY, CANADIAN STANDARDS ASSOCIATION AND/OR ANY APPLICABLE LOCAL CODES. THIS INCLUDES PROPER GROUNDING AND BONDING OF THE SIGN
 ALL ELECTRICAL SIGNS REQUIRE ROUTINE MAINTENANCE.

CLIENT

ACCEPTANCE SIGNATURE _____ DATE _____

BAILEY SIGN SALES REPRESENTATIVE

APPROVED _____ DATE _____

Bailey Sign
 www.baileysign.com
 9 Thomas Drive
 Col. Westbrook Executive Park
 Westbrook, ME 04092
 207-774-2843 / 1-800-539-SIGN
 Fax: 774-1193
 E-Mail: sales@baileysign.com

CUSTOMER / SIGN LOCATION

NORWAY SAVINGS BANK

446 FOREST AVENUE
 PORTLAND, MAINE

SALESPERSON: DE	DRAWN BY: LWM
RS. # D-376	W.C. # 6340
SCALE 3/4" = 1'	DATE 4/18/14

REVISION #	DATE	NOTES	INITIALS
R1	5/12/14	REVISE HAVEN'S ART COPY / O.A. HT.	
R2	5/28/14	PIZZA JOINT	

DRAWING #
07171 B R2



PERMIT DRAWING