

PRIMARY FREESTANDING SIGN (1) D.F. PYLON SIGN

EXISTING SIGN TOTAL SQ. FT. ALLOWED 80  
FREESTANDING SIGN TOTAL USED HERE 79.83 SQ. FT.

(2) S.F. 3'-6" X 9'-1" X \_\_\_\_" INTERNALLY LED ILLUMINATED SIGN

CABINET & 2 1/4" RETAINER: WHITE  
LEXAN FACE: W/ TRANS. VINYL COLORS  
3.5 X 9.083 = 31.8 S.F.

(1) D.F. 1'-6" X 8'-0" X \_\_\_\_" D.F. INTERNALLY LED ILLUMINATED SIGN

RETAINERLESS CABINET : NSB BLUE  
METAL FACE NSB BLUE  
BORDER NON ILLUMINATED OPAQUE VINYL COPY  
TEXT COPY: ILLUMINATED JIGGED OUT BACKED UP WITH WHITE ACRYLIC

ADDRESS NOT INCLUDED IN TOTAL SQ. FT.

(2) S.F. 2'-5" X 7'-3" X 5" 19 MM FULL COLOR DIGITAL LED SIGN

(2) S.F. 5 INCH DEEP UNITS MOUNTED BACK TO BACK  
2.42 X 8 = 19.36 S.F.

TENANT CABINET: (1) D.F. 3'-7" X 8'-0" X \_\_\_\_" D.F. INTERNALLY LED ILLUMINATED SIGN

CABINET, 1 1/2" RETAINER & 1 1/2" DIVIDER: BLACK  
FACES: WHITE ACRYLIC  
3.58 X 8 = 28.64 S.F.

HAVEN'S: VECTOR ART ON FILE  
TRANS VINYL TO MATCH PMS SPECS




**PIZZA JOINT COLOR SPECS FOR YELLOW OR VINYL MATCH NEEDED FOR PRODUCTION**

**GOOD ART REC. 6/5/14: HIGH RESOLUTION ART ON FILE  
RGB FILLS  
WILL NEED CUT LINE FOR IMAGE**

**FONT SUBSTITUTION & SPECIAL SPACING**

MOUNTED BETWEEN (2) 4" SQ. STEEL POLES  
DIRECT SET INTO CONCRETE, 3' DIAMETER, 4 FEET BELOW GRADE

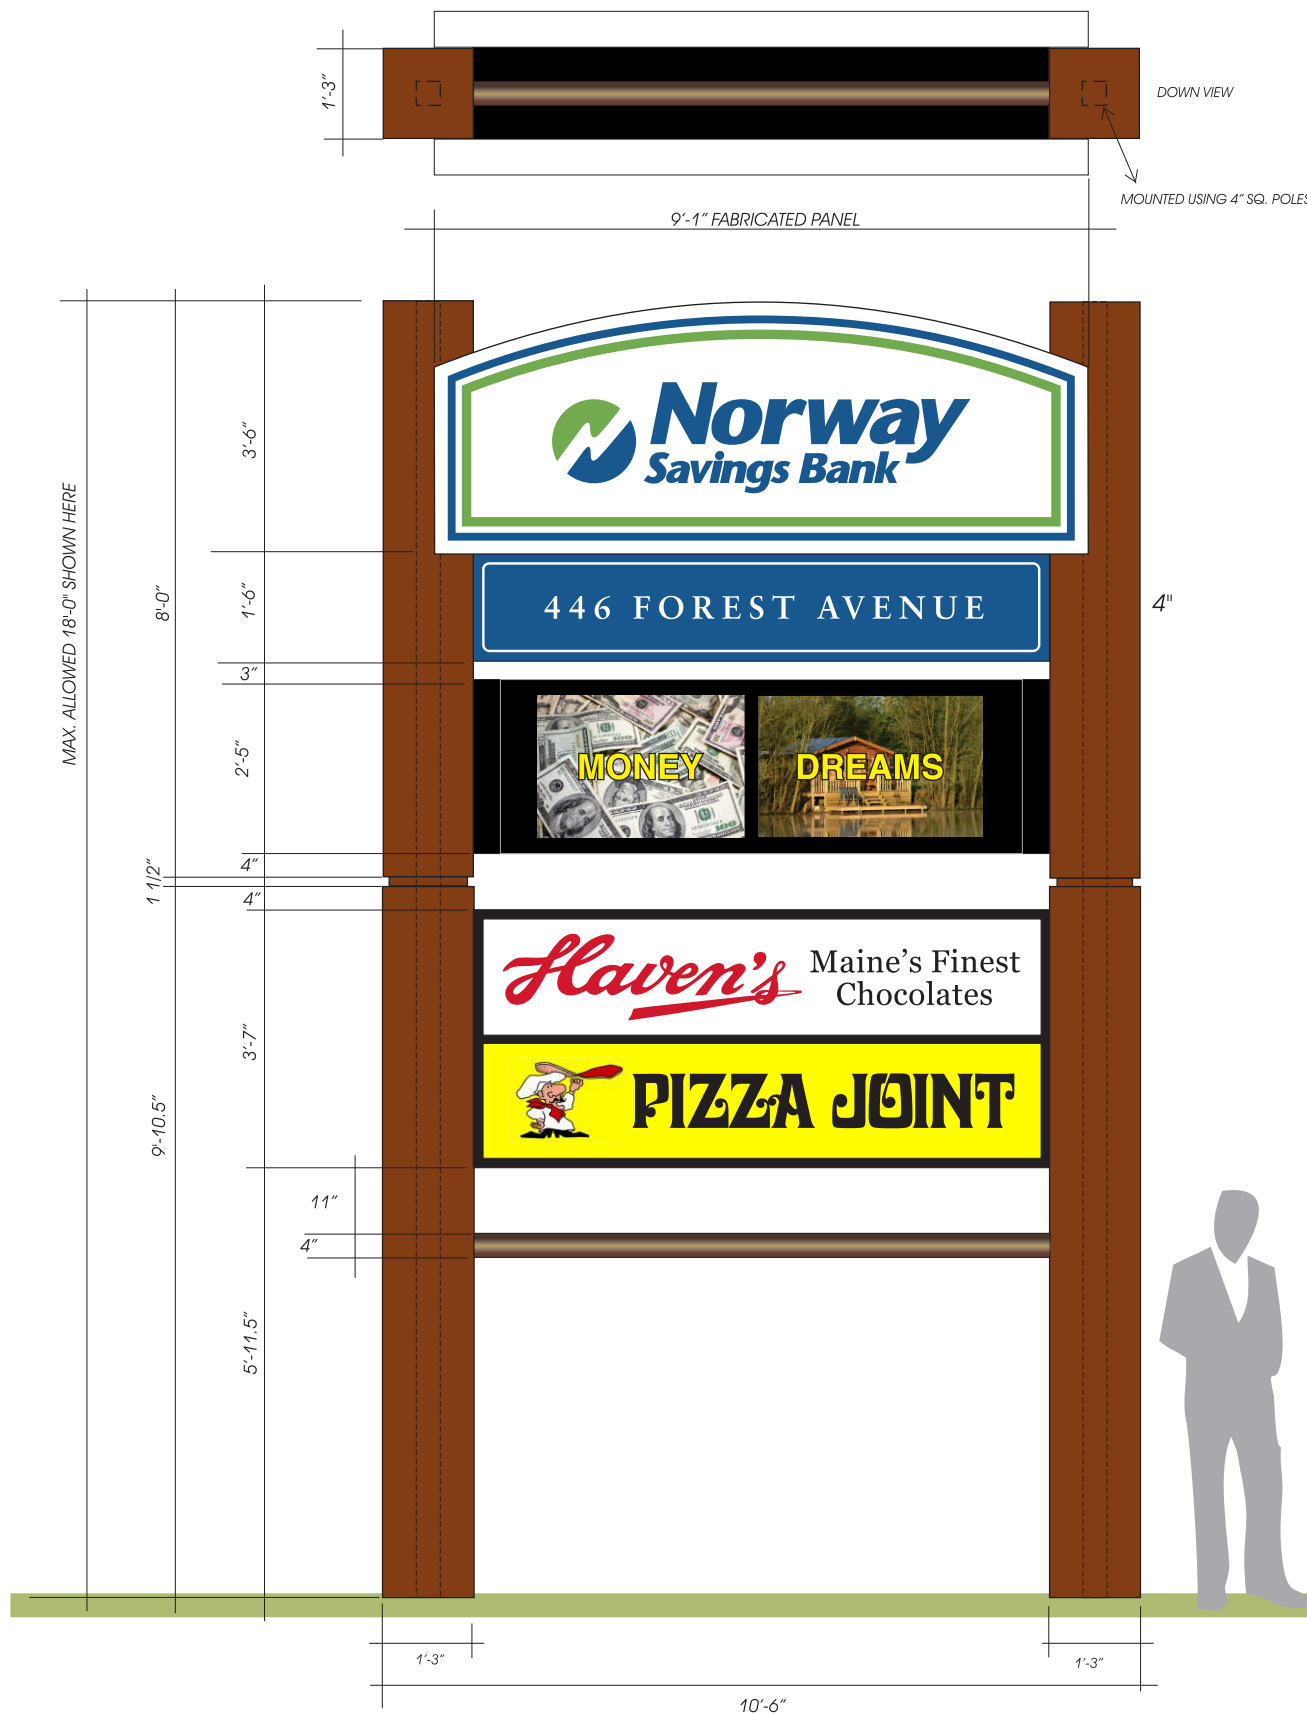

**PLEASE NOTE:**

THIS IS A PROGRESS PRINT - FIELD MEASUREMENTS MAY OR MAY NOT NEED TO BE VERIFIED.

THIS DESIGN IS THE EXCLUSIVE PROPERTY OF BAILEY SIGN INCORPORATED AND ALL RIGHTS TO ITS USE OR REPRODUCTION ARE RESERVED.

THE ACCURACY OF THIS COLOR RENDERING IS LIMITED BY MEDIA AND OUTPUT DEVICES AND IS INTENDED FOR REPRESENTATIONAL USE ONLY. ACTUAL MANUFACTURING/GRAPHIC COLORS ALSO VARY DEPENDING ON PROCESSES & MATERIALS USED. 100% COLOR MATCHES OF SUBMITTED SPECIFICATIONS CAN NOT BE GUARANTEED.

IF AN ELECTRIC SIGN, THEN INSTALLATION MUST BE ACCOMPLISHED IN TOTAL COMPLIANCE WITH ARTICLE 600 OF THE NATIONAL ELECTRIC CODE, THE REQUIREMENTS OF UNDERWRITERS LABORATORY, CANADIAN STANDARDS ASSOCIATION AND/OR ANY APPLICABLE LOCAL CODES. THIS INCLUDES PROPER GROUNDING AND BONDING OF THE SIGN  
ALL ELECTRICAL SIGNS REQUIRE ROUTINE MAINTENANCE.

**CLIENT**

ACCEPTANCE SIGNATURE \_\_\_\_\_ DATE \_\_\_\_\_

**BAILEY SIGN SALES REPRESENTATIVE**

APPROVED \_\_\_\_\_ DATE \_\_\_\_\_

www.baileysign.com  
9 Thomas Drive  
Col. Westbrook Executive Park  
Westbrook, ME 04092  
207-774-2843 / 1-800-539-SIGN  
Fax: 774-1193  
E-Mail: sales@baileysign.com

**CUSTOMER / SIGN LOCATION**

**NORWAY SAVINGS BANK**

446 FOREST AVENUE  
PORTLAND, MAINE

SALESPERSON: DE	DRAWN BY: LWM
RS. # D-376	W.C. # 6445
SCALE 3/8" = 1"	DATE 5/12/14

REVISION # / DATE / NOTES / INITIALS
R1 5/29/14 JPEG ART REC.
R2 6/30/14 REVISE SQ. FT. / LED ILLUM.
R3 7/1/14 REDISTRIBUTE S.F.

DRAWING #  
**07171 AC R3**  
SHEET \_\_\_\_ OF \_\_\_\_