






MATTHEWS PAINT COLORS
HIGH PERFORMANCE VINYL

- WHITE ACRYLIC FACES
- AVERY OPAQUE VINYL MATTE BLUE
- AVERY OPAQUE VINYL GROW GREEN

SECONDARY FREESTANDING SIGN (1) D.F. PYLON SIGN

MAX. ALLOWED 4 X 8 = 40 SQ. FT.
SHOWN HERE TOTAL SQ. FT. 2.54 X 5 = 12.7 SQ. FT.

POLE WRAPS OF FABRICATED .90 ALUMINUM PAINTED
MATTHEWS CUSTOM TO MATCH PIONITE OILED CHERRY

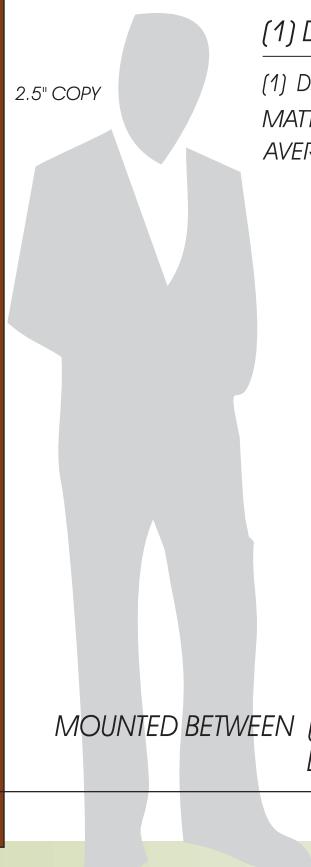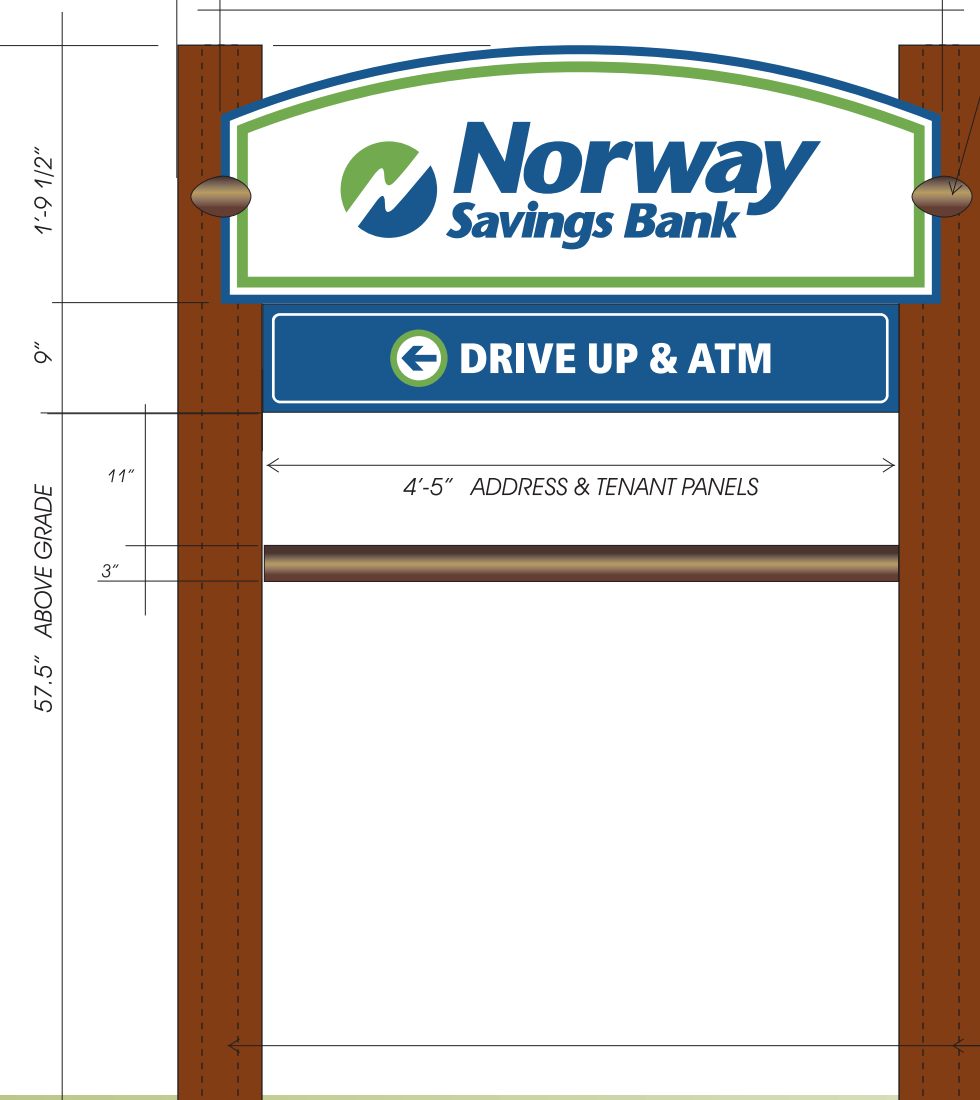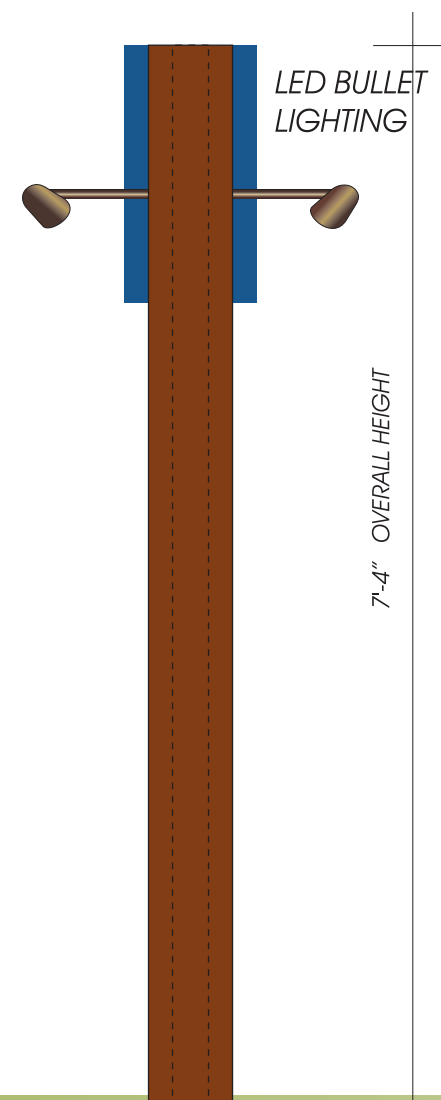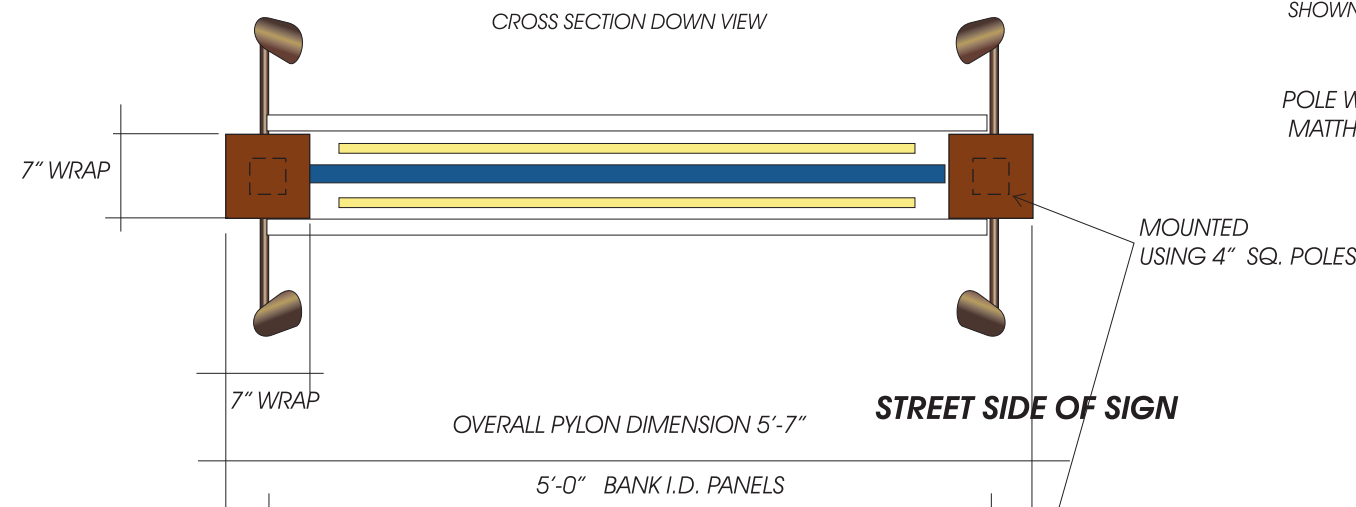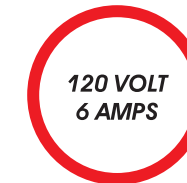

MOUNTED BETWEEN (2) 4" SQ. STEEL POLES
DIRECT SET INTO CONCRETE, 2' DIAMETER, 4 FEET BELOW GRADE

[2] S.F. 1'-9 1/2" X 5'-0" X ____" EXTERNALLY ILLUMINATED PYLON SIGN

I.D. BACKGROUND PANELS: PAINTED MATTHEWS 11477 NATURAL WHITE
COPY: HIGH PERFORMANCE VINYL COPY NORWAY SAVINGS BANK COLORS


[1] D.F. 9'-0" X 4'-5" X ____" D.F. PANEL SIGN

[1] D.F. ALUMINUM PANEL SIGN / LIT BY FLOURESCENT TUBES FROM ABOVE
MATTHEWS CUSTOM TO MATCH PMS #653C BLUE
AVERY WHITE A8001-0

PLEASE NOTE:
THIS IS A PROGRESS PRINT - FIELD MEASUREMENTS MAY OR MAY NOT NEED TO BE VERIFIED.
THIS DESIGN IS THE EXCLUSIVE PROPERTY OF BAILEY SIGN INCORPORATED AND ALL RIGHTS TO ITS USE OR REPRODUCTION ARE RESERVED.
THE ACCURACY OF THIS COLOR RENDERING IS LIMITED BY MEDIA AND OUTPUT DEVICES AND IS INTENDED FOR REPRESENTATIONAL USE ONLY. ACTUAL MANUFACTURING GRAPHIC COLORS ALSO VARY DEPENDING ON PROCESSES & MATERIALS USED. 100% COLOR MATCHES OF SUBMITTED SPECIFICATIONS CAN NOT BE GUARANTEED.
IF AN ELECTRIC SIGN, THEN INSTALLATION MUST BE ACCOMPLISHED IN TOTAL COMPLIANCE WITH ARTICLE 600 OF THE NATIONAL ELECTRIC CODE, THE REQUIREMENTS OF UNDERWRITERS LABORATORY, CANADIAN STANDARDS ASSOCIATION AND/OR ANY APPLICABLE LOCAL CODES. THIS INCLUDES PROPER GROUNDING AND BONDING OF THE SIGN.
ALL ELECTRICAL SIGNS REQUIRE ROUTINE MAINTENANCE.

CLIENT
ACCEPTANCE SIGNATURE _____ DATE _____

BAILEY SIGN SALES REPRESENTATIVE
APPROVED _____ DATE _____



www.baileysign.com
9 Thomas Drive
Col. Westbrook Executive Park
Westbrook, ME 04092
207-774-2843 / 1-800-539-SIGN
Fax: 774-1193
E-Mail: sales@baileysign.com

© COPYRIGHT 2014

CUSTOMER / SIGN LOCATION
NORWAY SAVINGS BANK
446 FOREST AVENUE
PORTLAND, MAINE

SALESPERSON: DE	DRAWN BY: LWM
RS. #	W.C. # 6445
SCALE 3/4" = 1'	DATE 4/18/14

REVISION # / DATE / NOTES / INITIALS

R1	5/12/14	REVISE HAVEN'S ART COPY / O.A. HT.
R2	5/28/14	PIZZA JOINT
R3	6/30/14	TENANTS OMITTED / DIRECTIONAL

DRAWING #
07171 B R3

SHEET ____ OF ____



PROGRESS DRAWING