

# NEW FOUNDATION FOR EXISTING GARAGE


44 WILLIAM STREET

OWNER:

JOSH OLIVER

808-9722

joshua.b.oliver@gmail.com

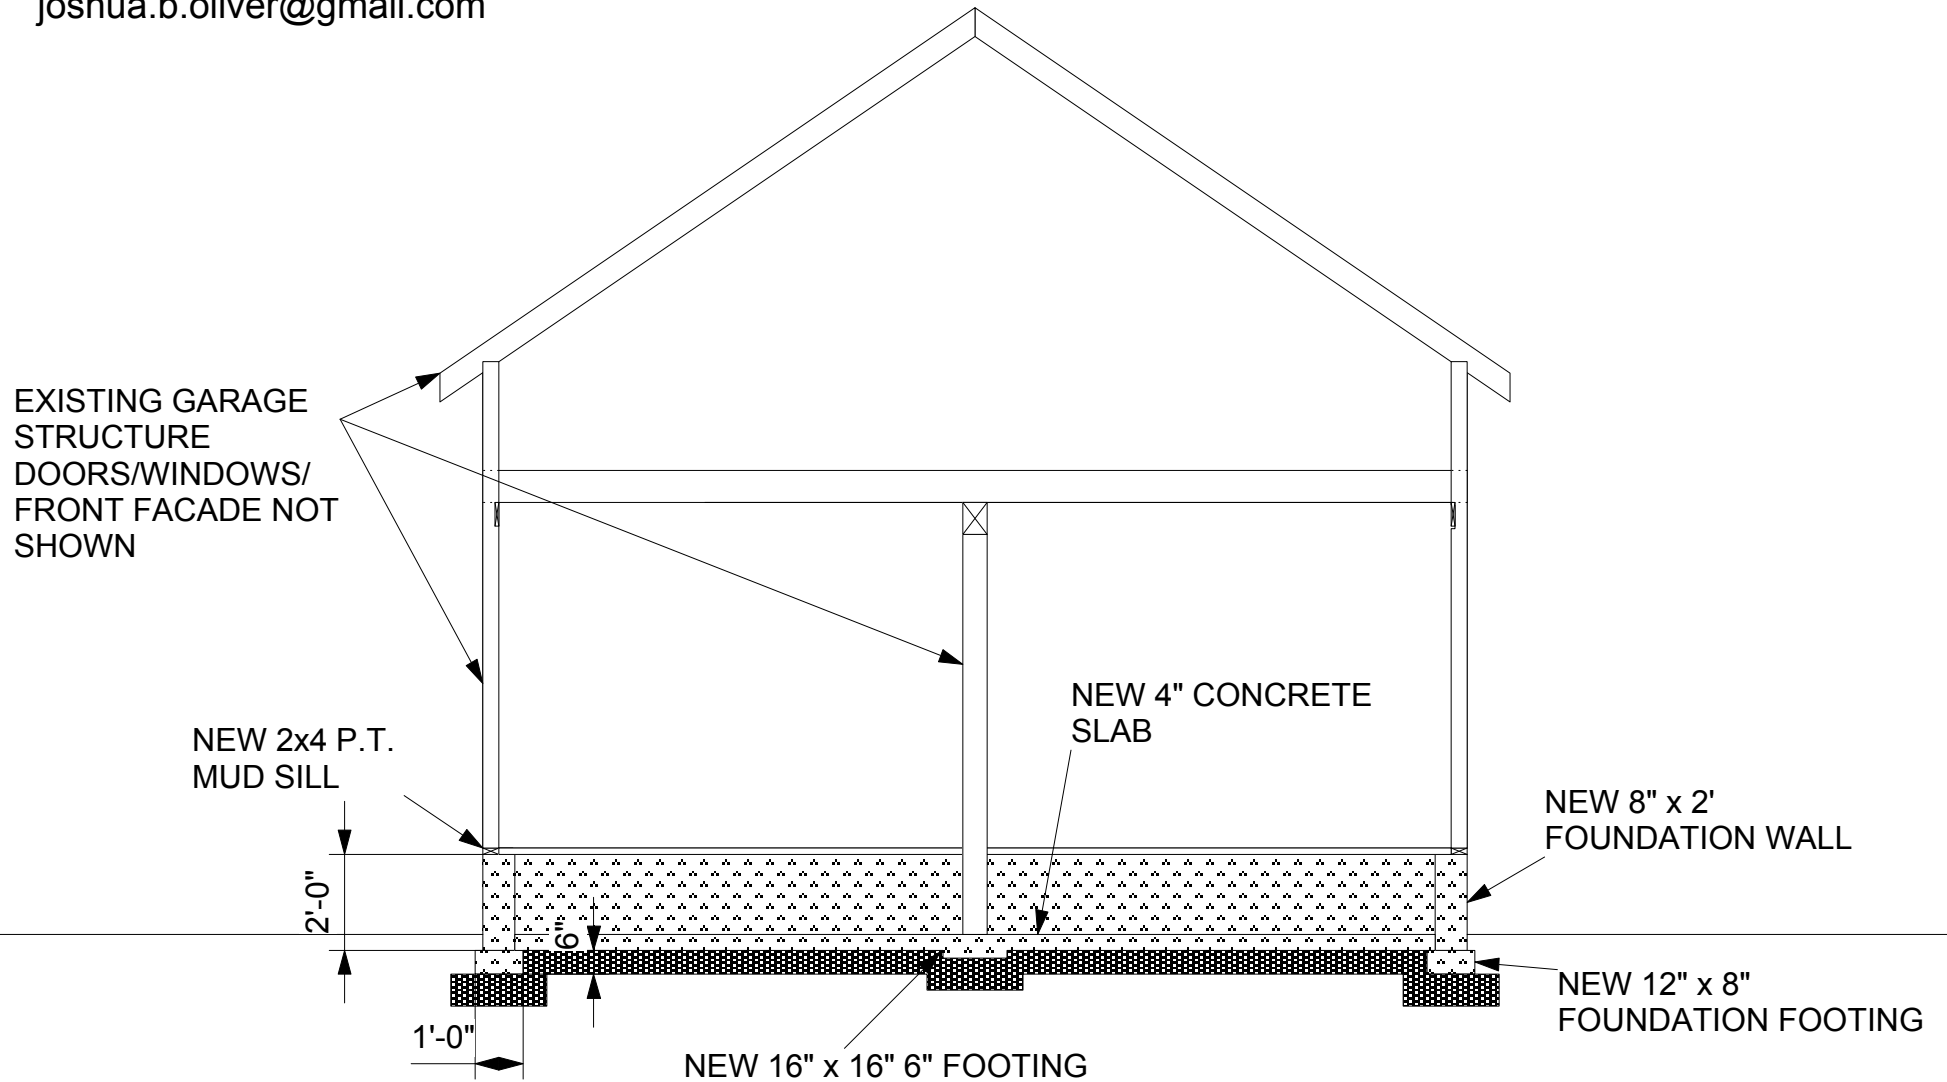

SCALE: 1/4" = 1'