

NEW FOUNDATION FOR EXISTING GARAGE

44 WILLIAM STREET


OWNER:

JOSH OLIVER

808-9722

joshua.b.oliver@gmail.com

UPDATED: DECEMBER 4th, 2016

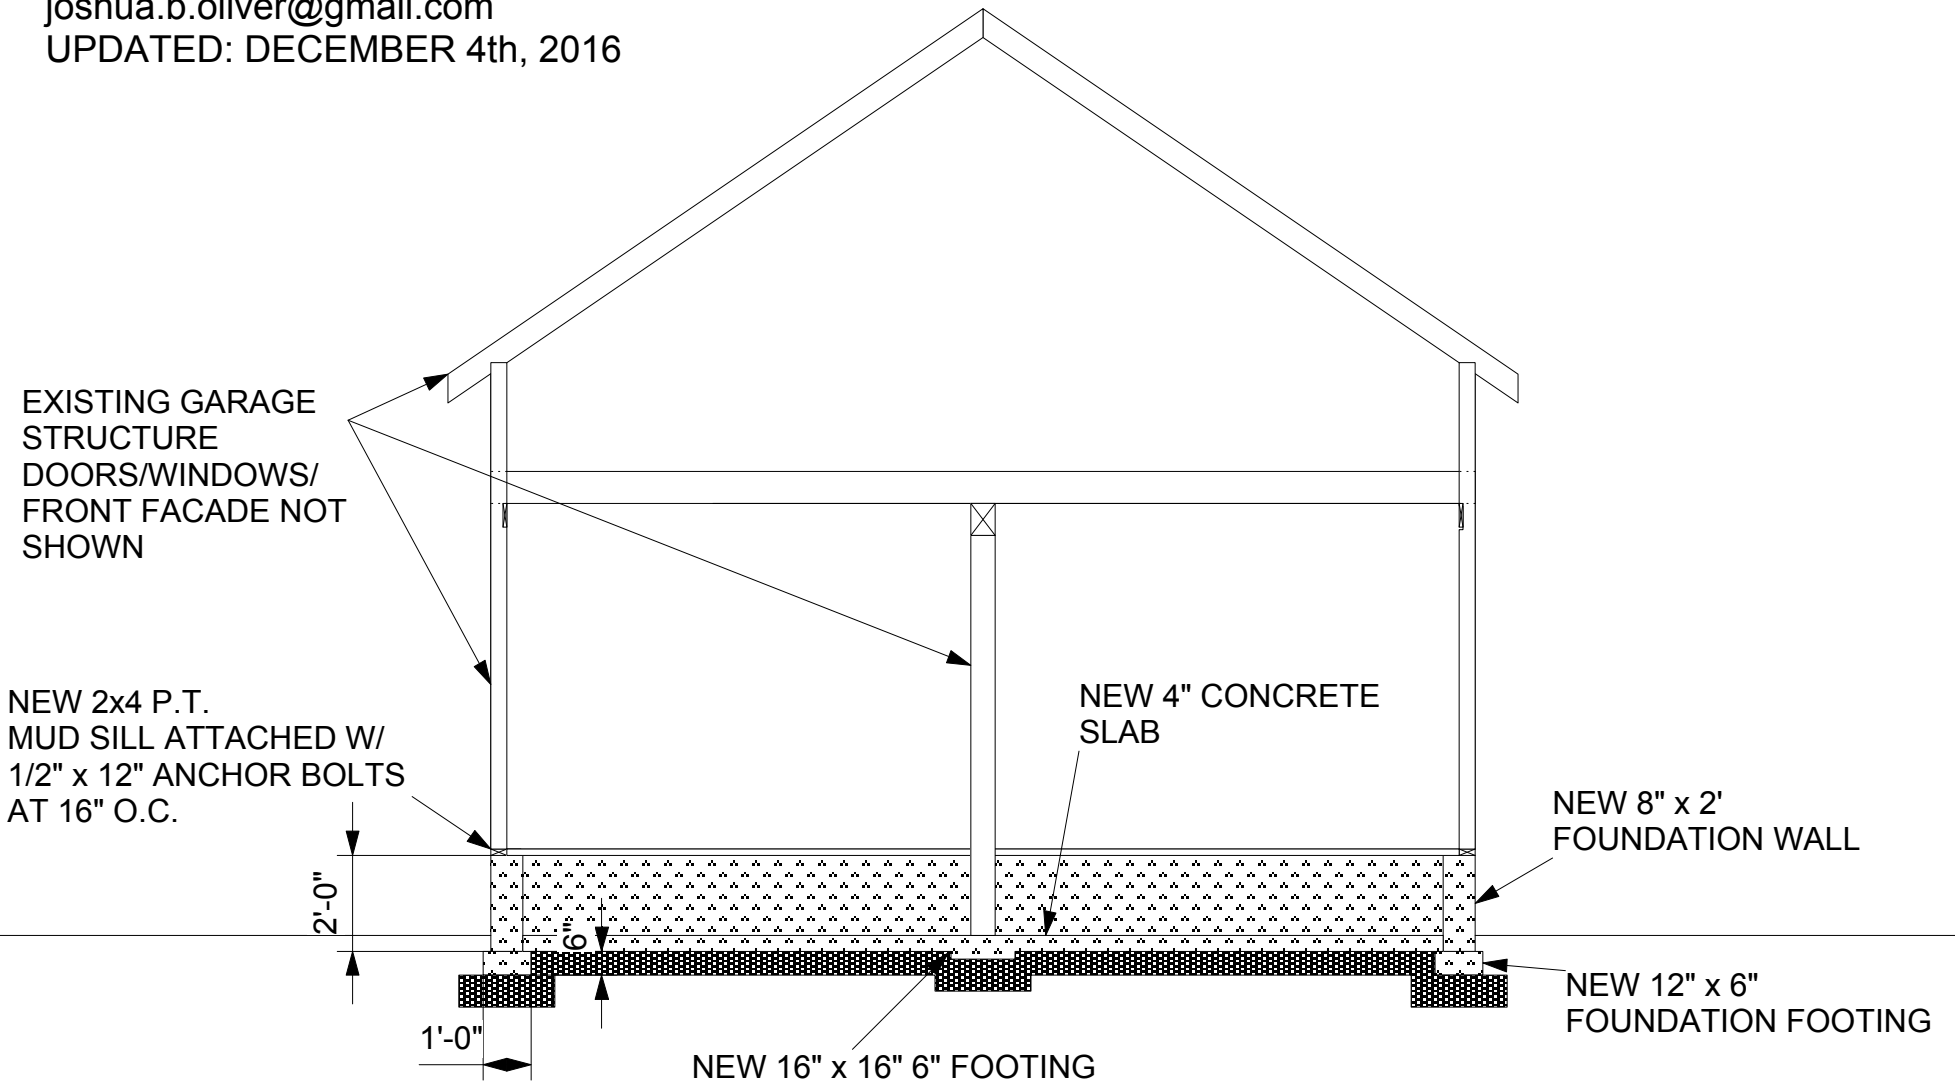

SCALE: 1/4" = 1'