


- LIFE SAFETY LEGEND**
- S SMOKE DETECTOR
 - FE FIRE EXT. WALL MTD.
 - CO CARBON MONOXIDE DETECTOR
 - HS HORN STROBE

1 BASEMENT LIFE SAFETY PLAN
 SCALE: 1/4" = 1'-0"

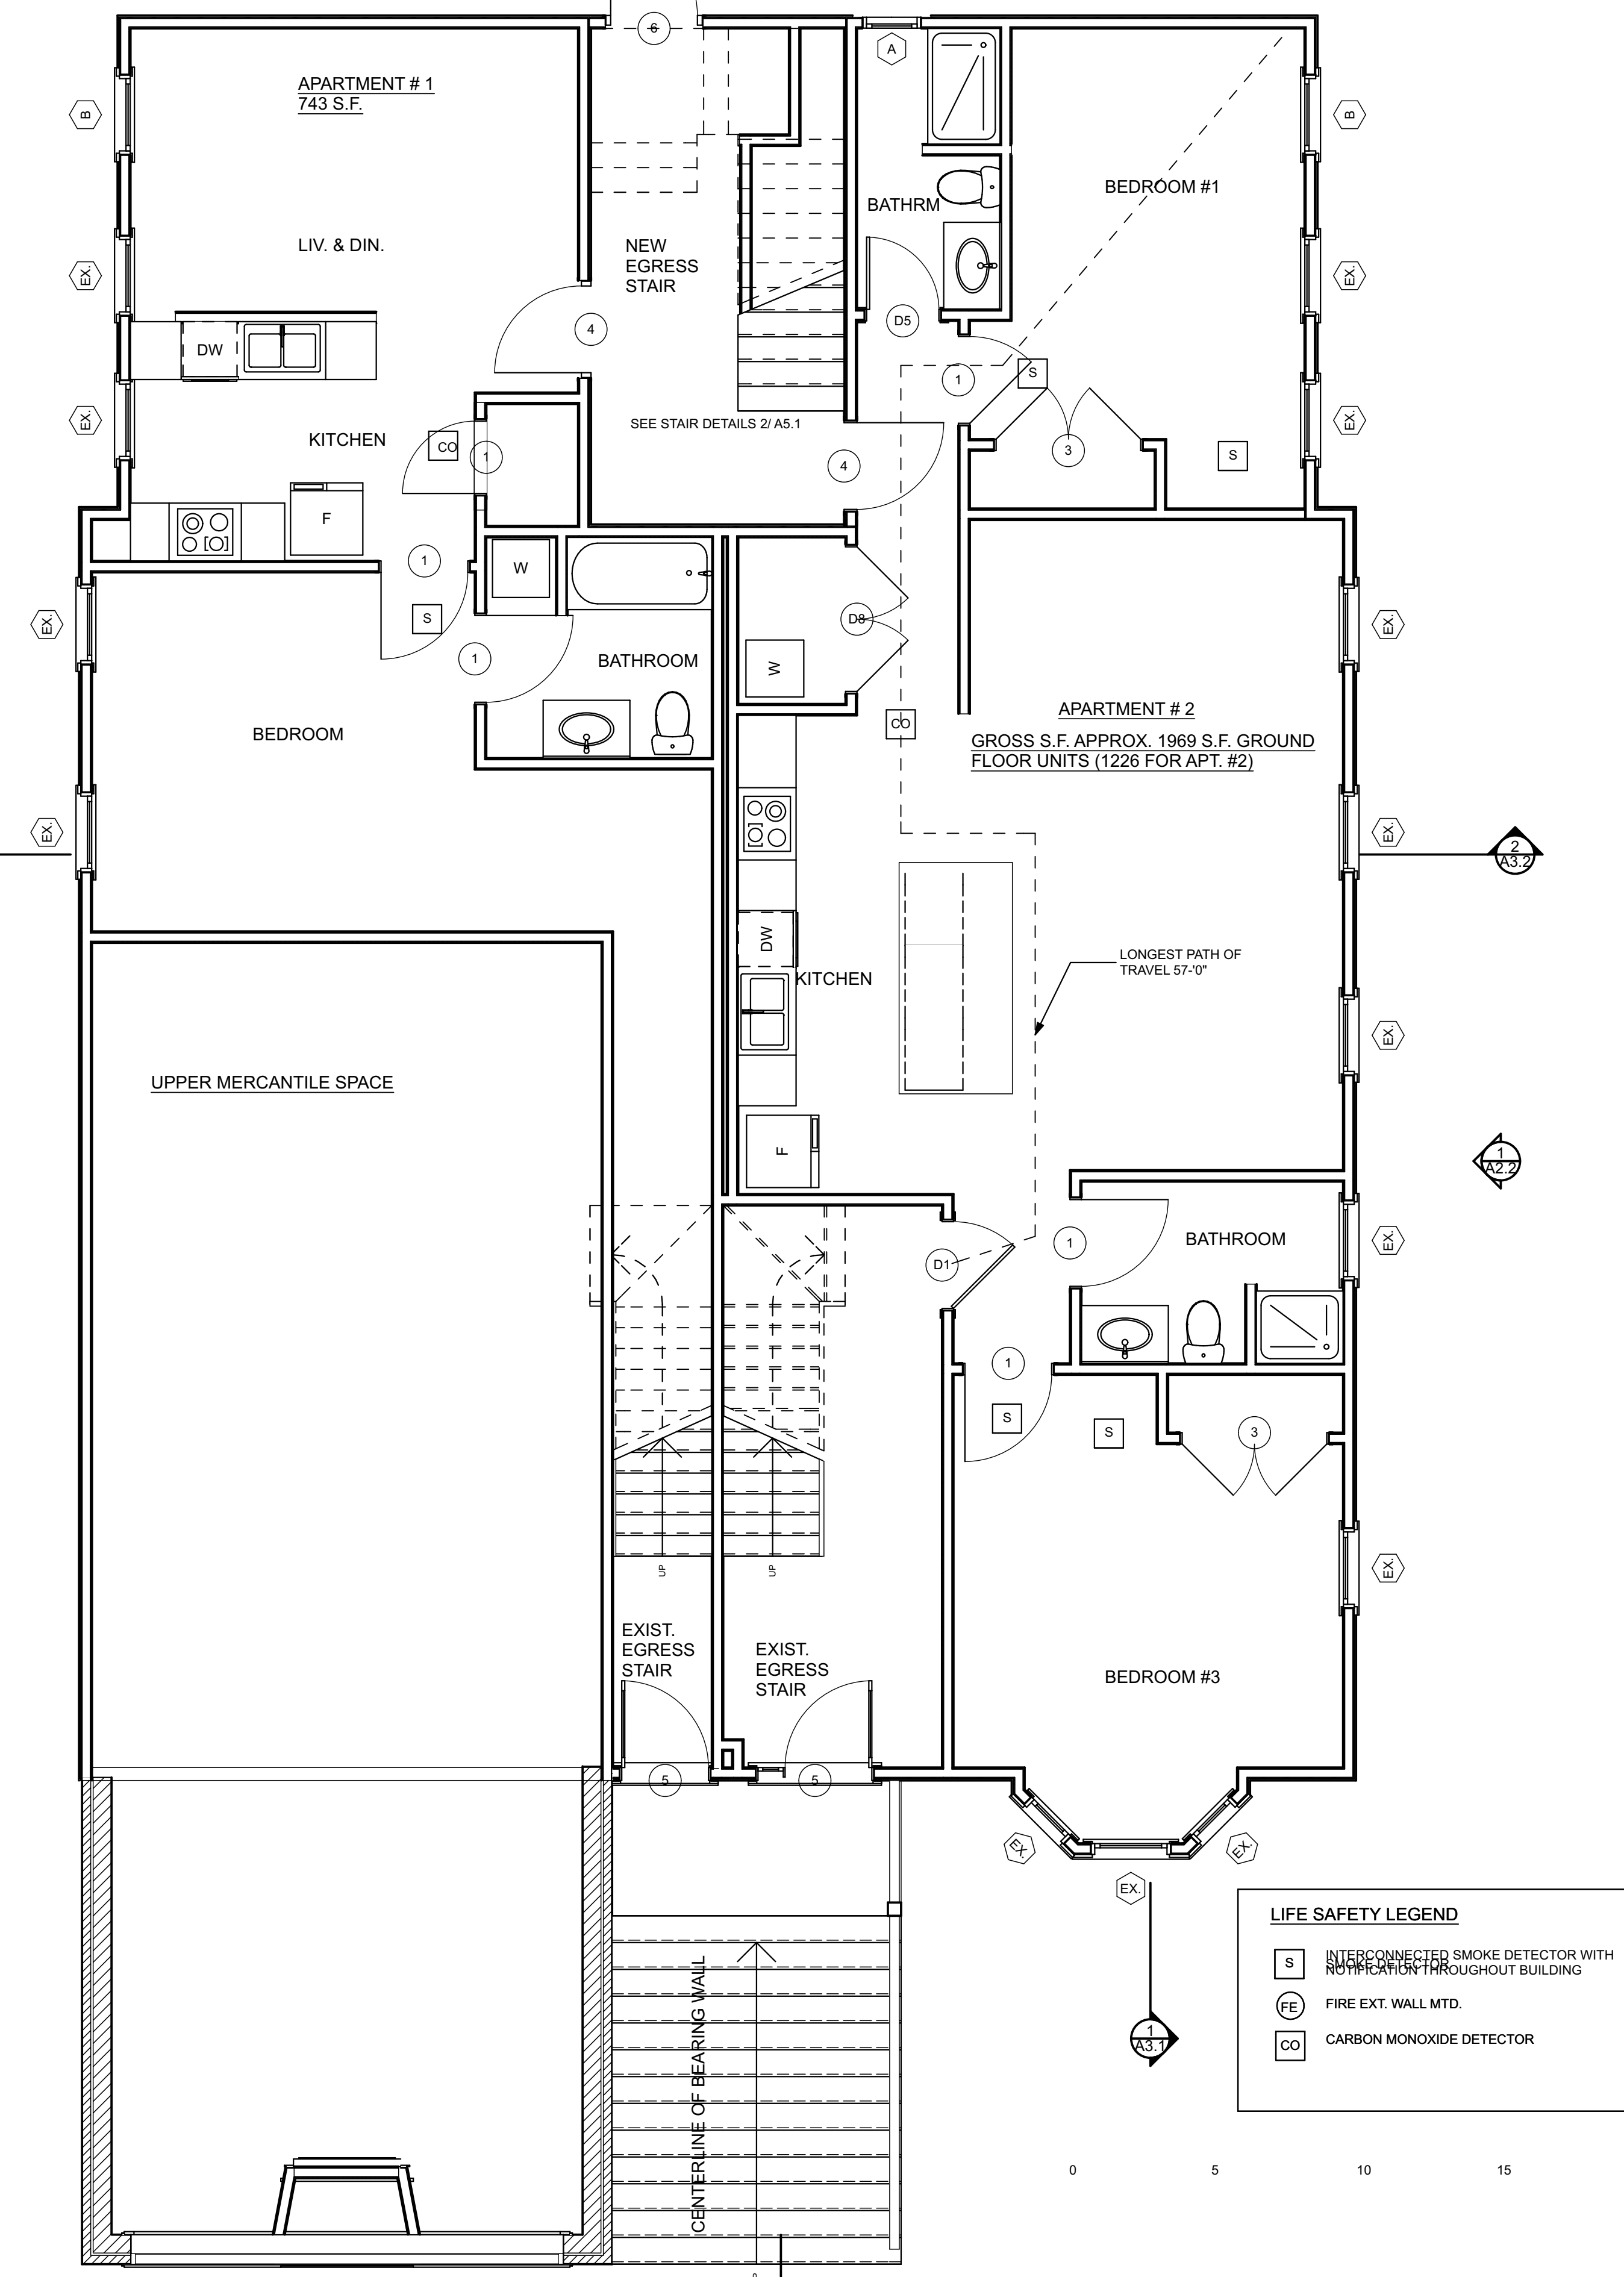

- LIFE SAFETY LEGEND**
- S INTERCONNECTED SMOKE DETECTOR WITH NOTIFICATION THROUGHOUT BUILDING
 - FE FIRE EXT. WALL MTD.
 - CO CARBON MONOXIDE DETECTOR

2 FIRST FLOOR LIFE SAFETY PLAN
 SCALE: 1/4" = 1'-0"

THIS DRAWING IS AN INSTRUMENT OF SERVICE AND SHALL REMAIN THE PROPERTY OF WHIPPLE CALLENDER ARCHITECTS. IT SHALL NOT BE USED FOR ANY OTHER PURPOSE THAN FOR WHICH IT IS SPECIFICALLY FURNISHED.

RENOVATION OF 428 FOREST AVENUE
 428- 432 FOREST AVENUE
 PORTLAND, MAINE

WHIPPLE CALLENDER ARCHITECTS

136 PLEASANT AVE.
 PORTLAND, ME 04103
 P 207.775.2696
 F 207.775.3631
 www.whipplecallender.com

DATE	DESCRIPTION
PERMIT APP. 9.20.16	
CHECKED BY: JAD	
DRAWN BY: CLBC	
JOB: 432-2016	
SHEET TITLE: BASEMENT AND GROUND FLOOR LIFE SAFETY PLANS	

A1.3.1