


1 SECTION  
A3.1 SCALE: 1/4" = 1'-0"




2 SECTION  
A3.1 SCALE: 1/4" = 1'-0"

RENOVATION OF 428 FOREST AVENUE  
428-432 FOREST AVENUE  
PORTLAND, MAINE

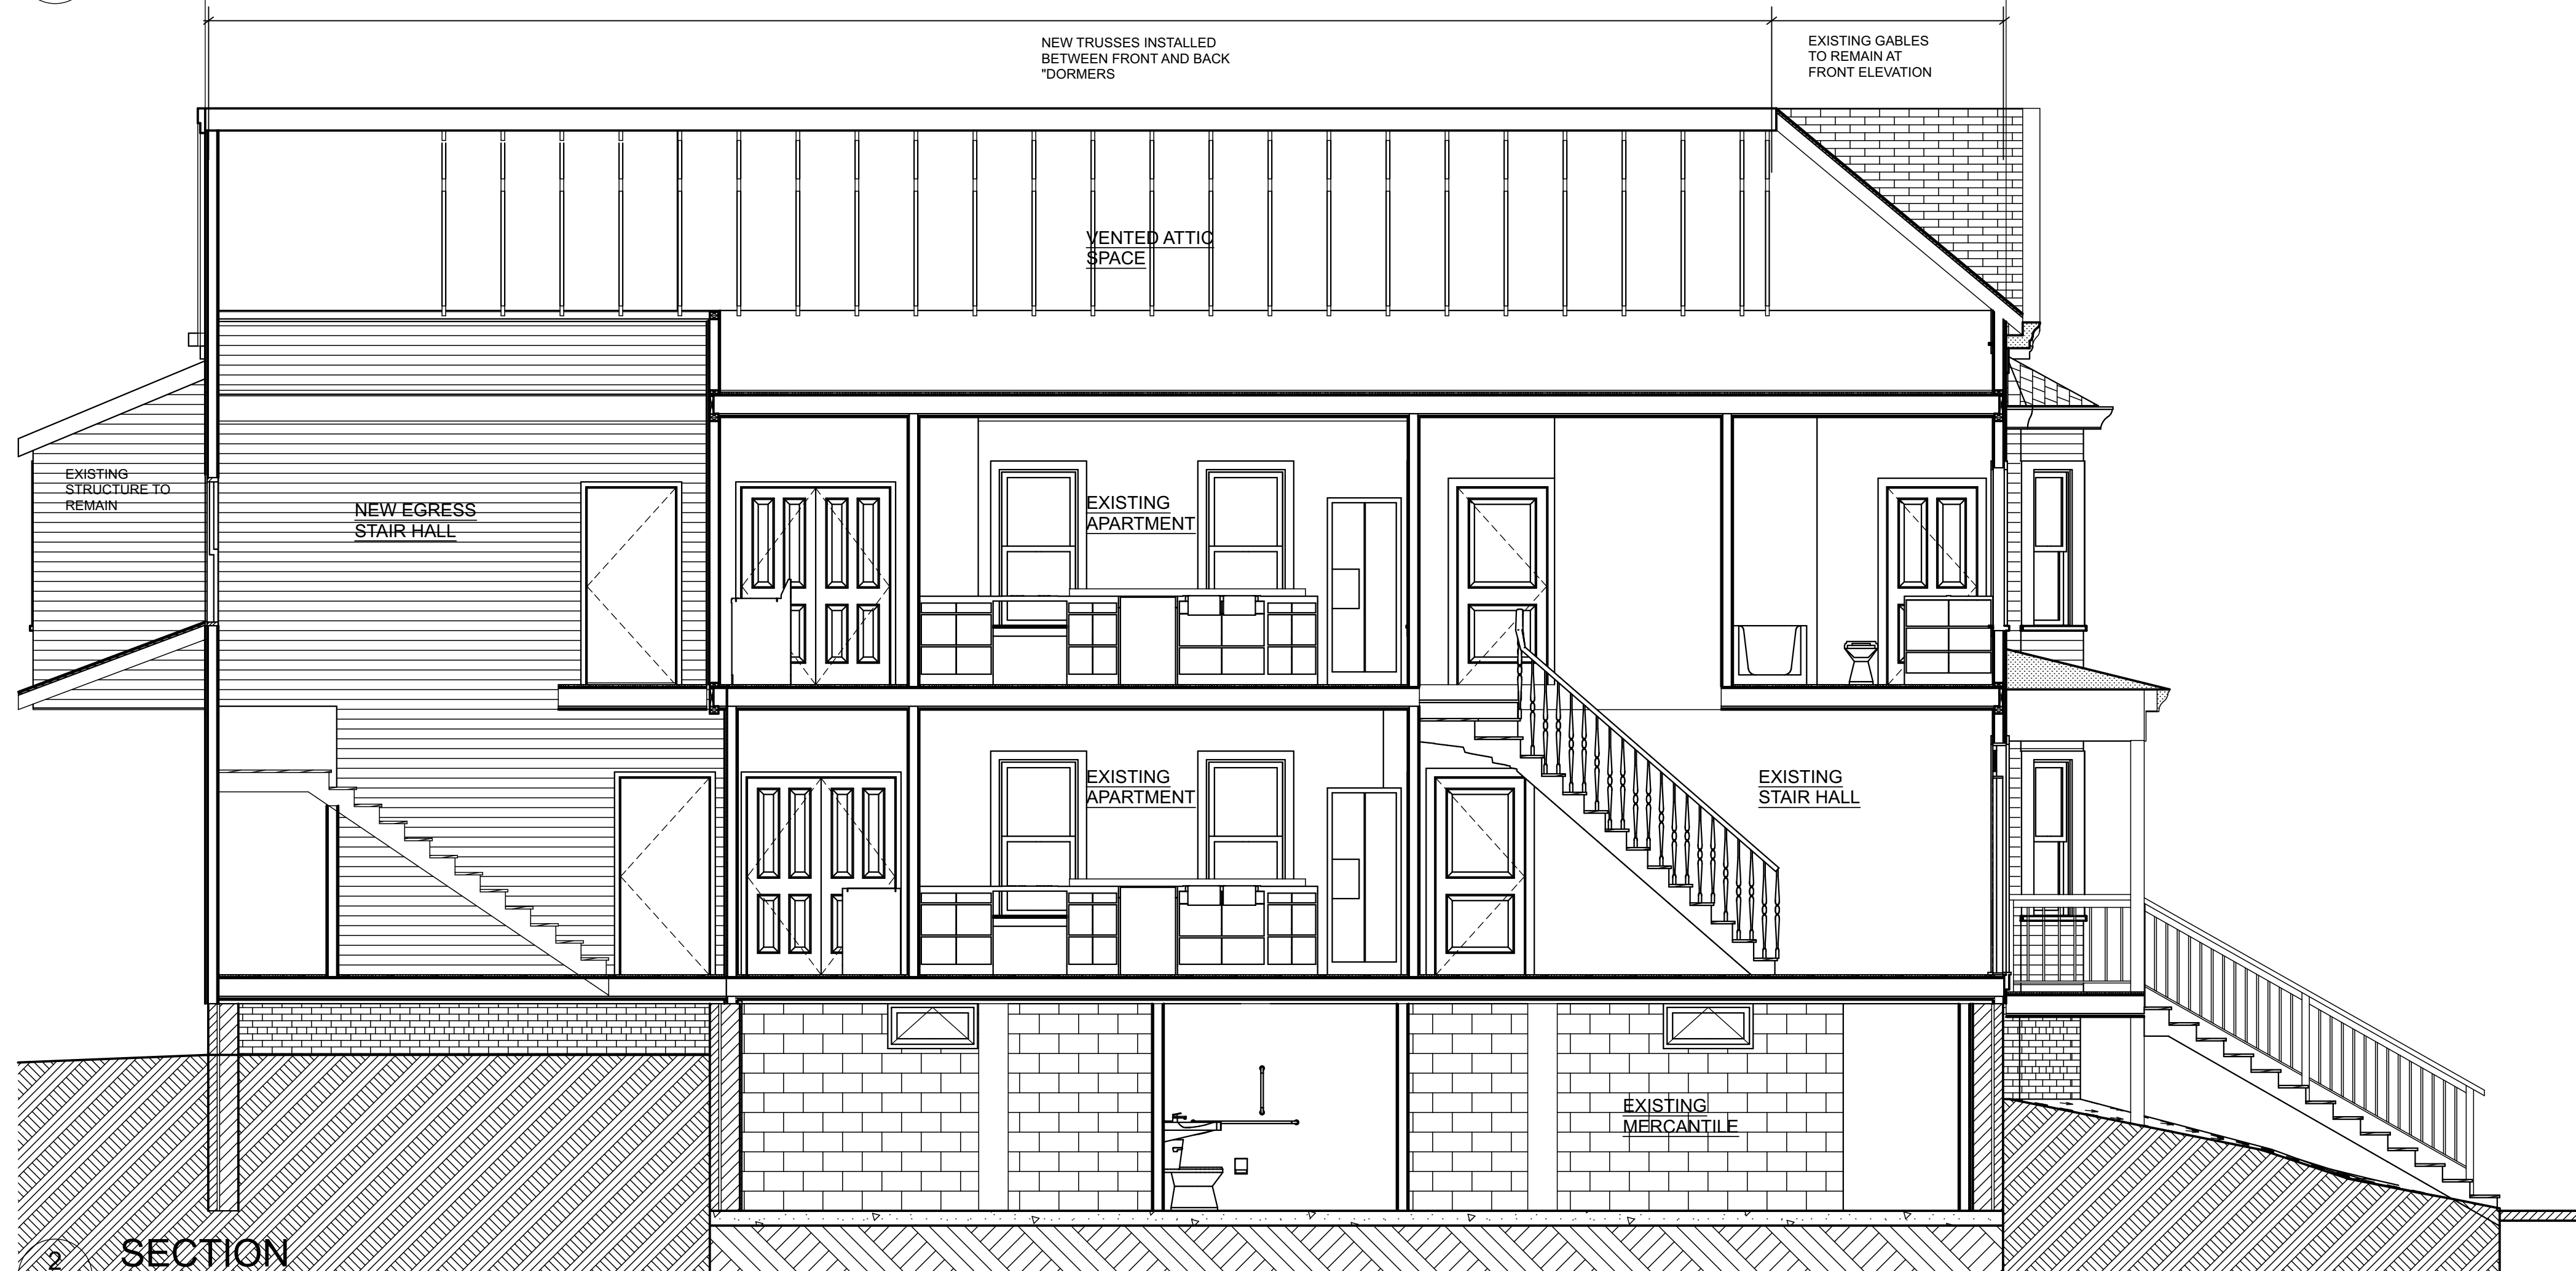

WHIPPLE  
CALLENDER  
ARCHITECTS

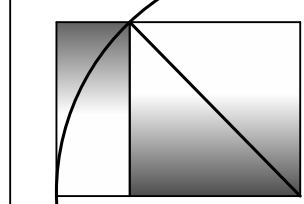

136 PLEASANT AVE.  
PORTLAND, ME 04103  
P 207.775.3696  
F 207.775.3631  
www.whipplecallender.com

DATE	DESCRIPTION

DATE: PERMIT APP. 9.20.16  
CHECKED BY: JAD  
DRAWN BY: CLBC  
JOB: 432-2016

SHEET TITLE:  
BUILDING  
SECTIONS

A3.1