


30 FESSENDEN ST.

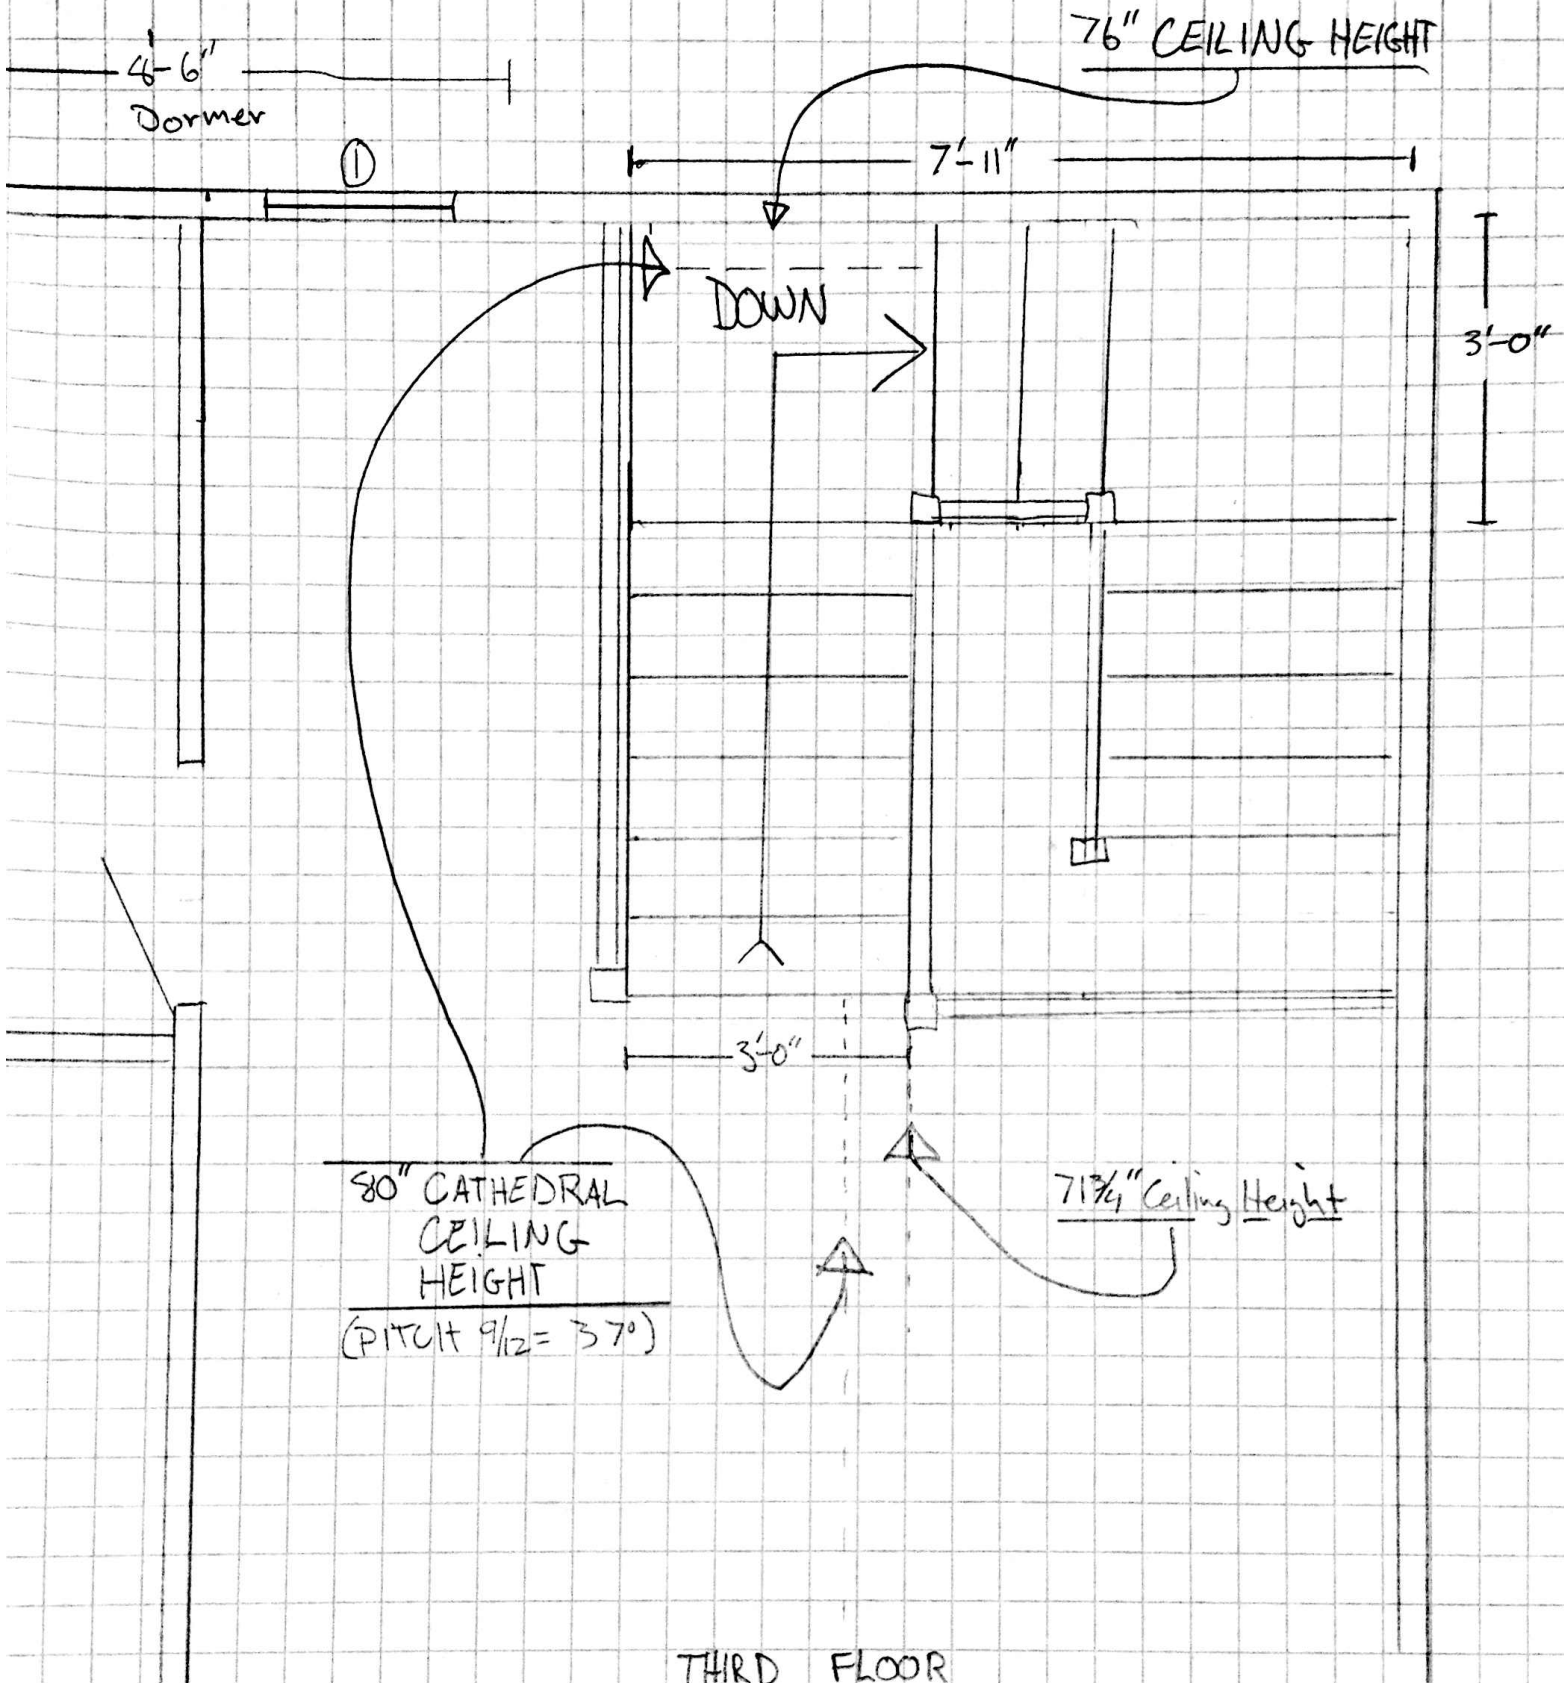

THIRD FLOOR

PROPOSED STAIRCASE : Rise = $7\frac{5}{8}$ "
SCALE $\frac{1}{2}$ " = 1'-0" Run = 10" ($11\frac{1}{4}$ " Tread)