


← FALMOUTH ST.

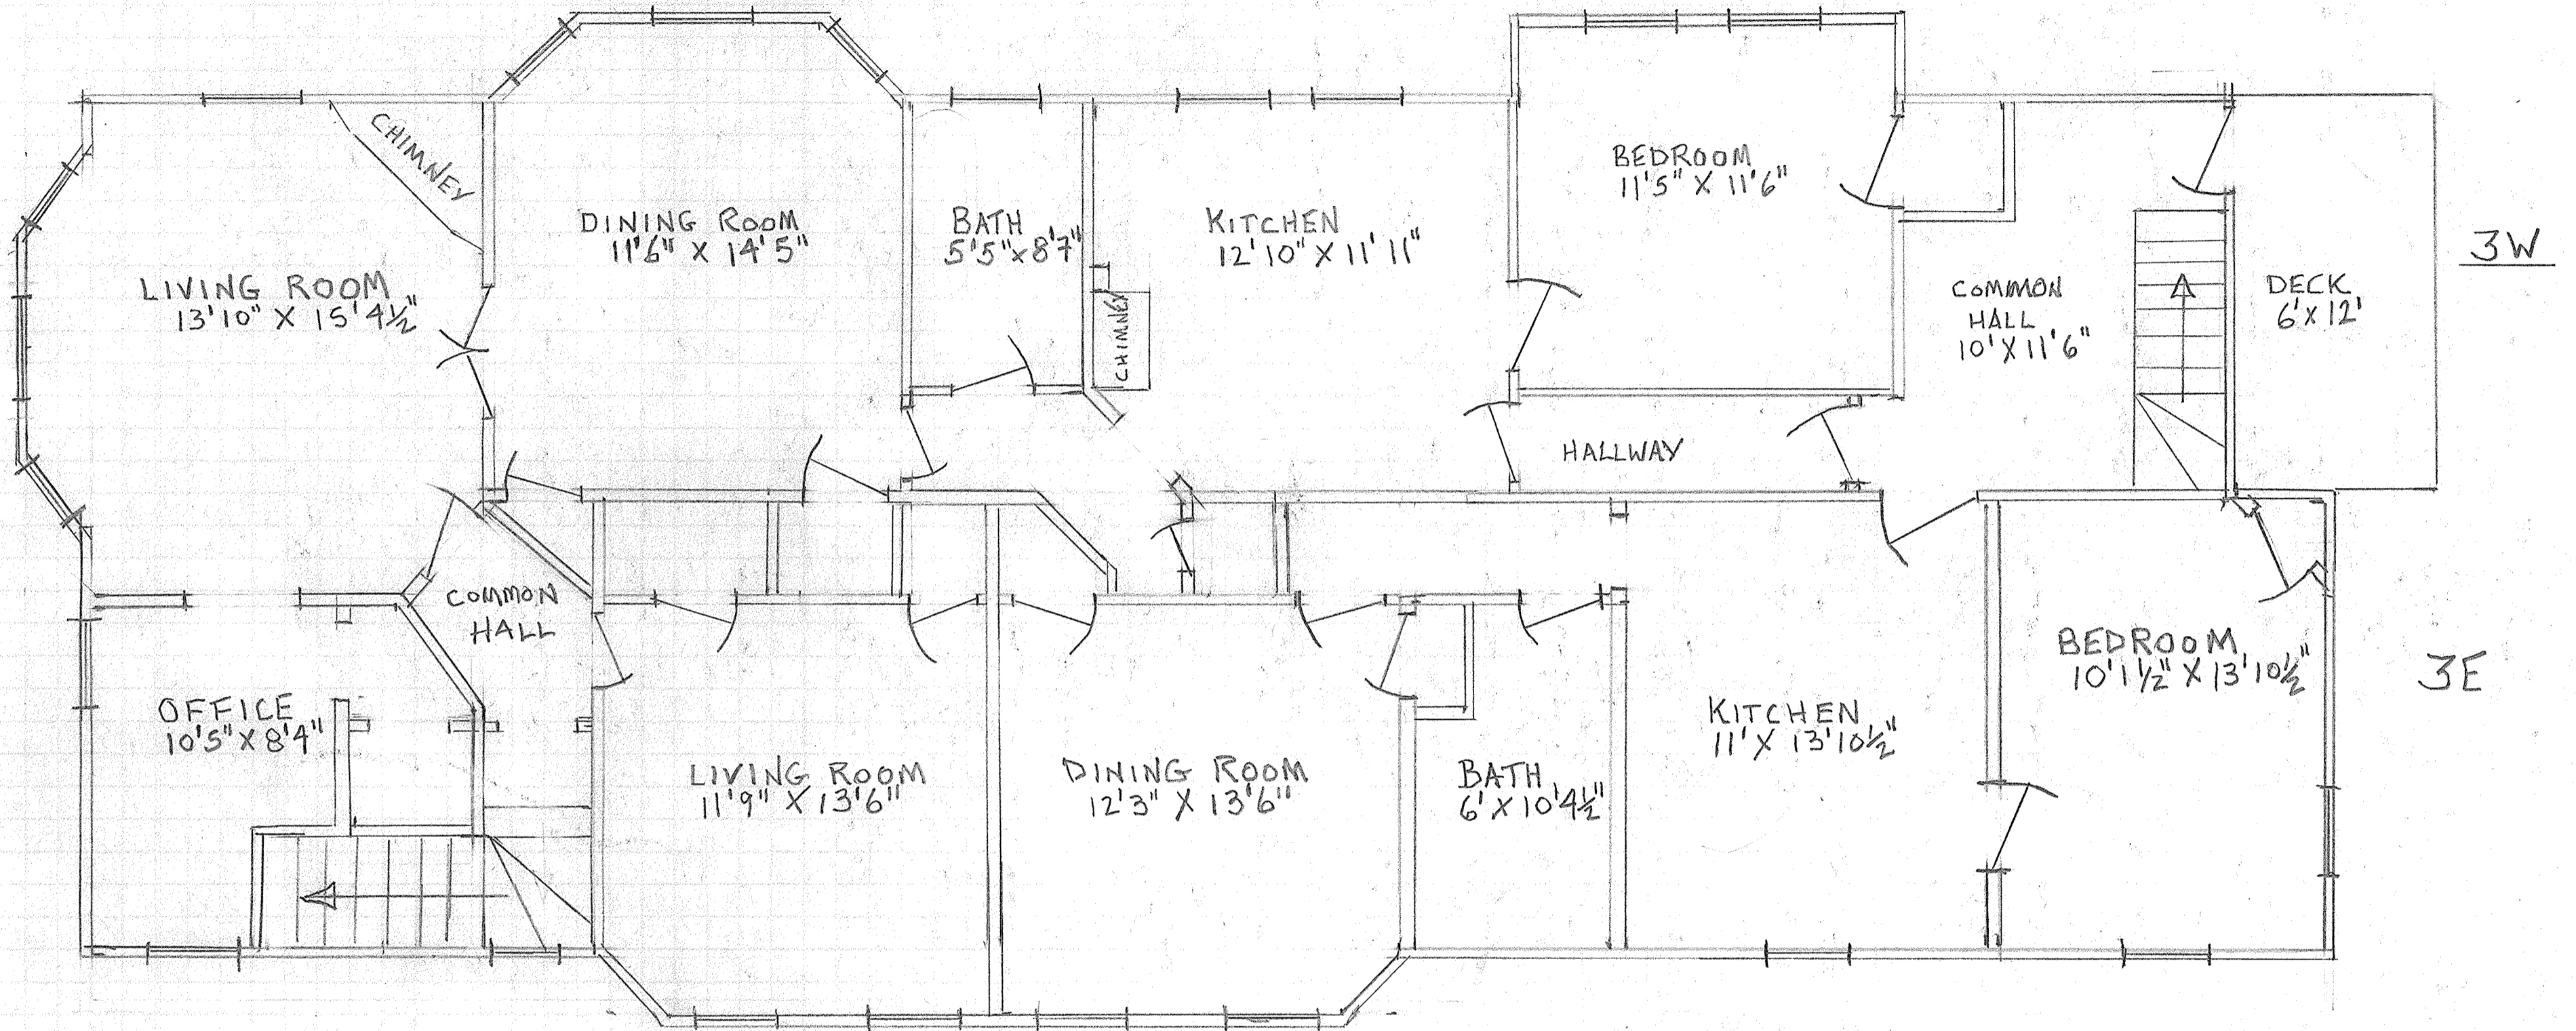

45-47 FALMOUTH ST. 3RD FLOOR

SCALE $\frac{1}{4}'' = 1'$