

61 FALMOUTH STREET

RENOVATION OF EXISTING TWO UNIT BUILDING W/ NON-CONFORMING THIRD UNIT

OWNERS
ROMANA VYSATOVA & ERIC D INGERSOLL
120 LAKEVIEW AVENUE
CAMBRIDGE, MA 02138
romavysatova@gmail.com
978-270-9566





DEXTRIOUS CREATIVE

PORTLAND, ME 04102
TRACIE REED, ARCHITECT
NCARB, AIA, LEED AP BD+C
traciereed@dextrouscreative.com
207.409.0459 (cell)

PROJECT TEAM

STRUCTURAL ENGINEER
AL HODSON
RESURGENCE ENGINEERING
61 INDIA STREET, SUITE 7
PORTLAND, ME 04101
AL@RESURGENCEENGINEERING.COM
207.615.9385 (CELL)

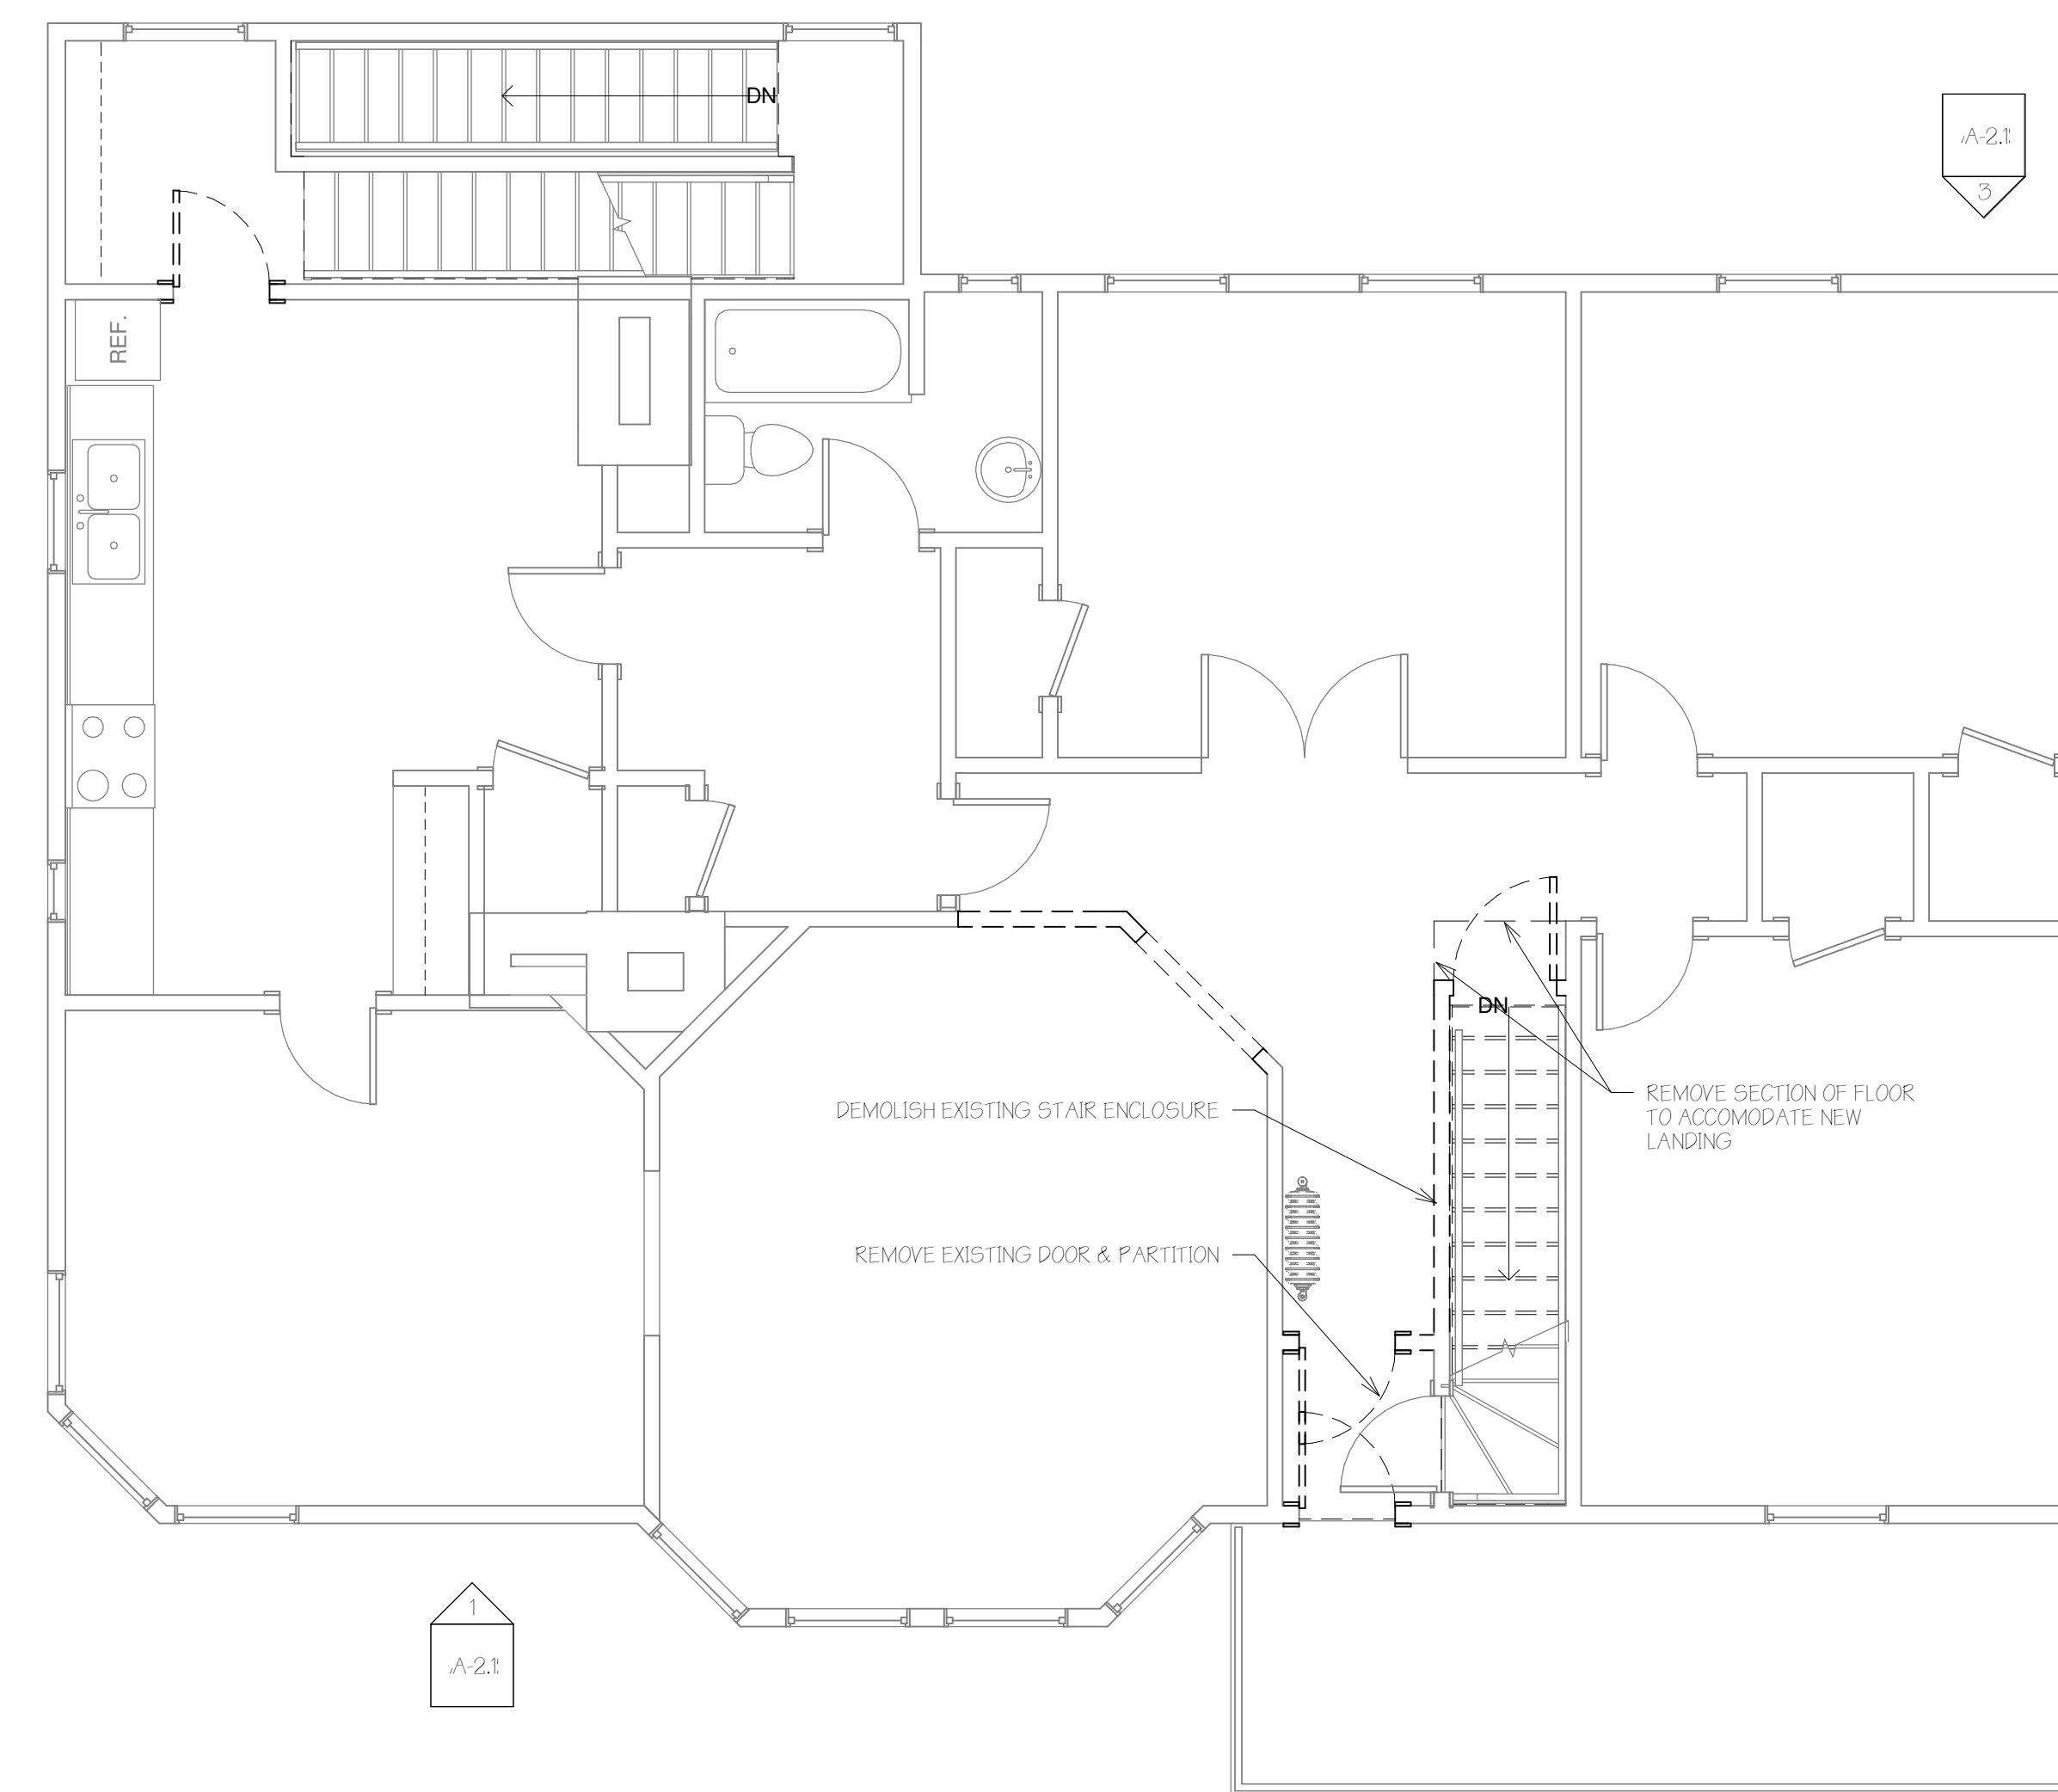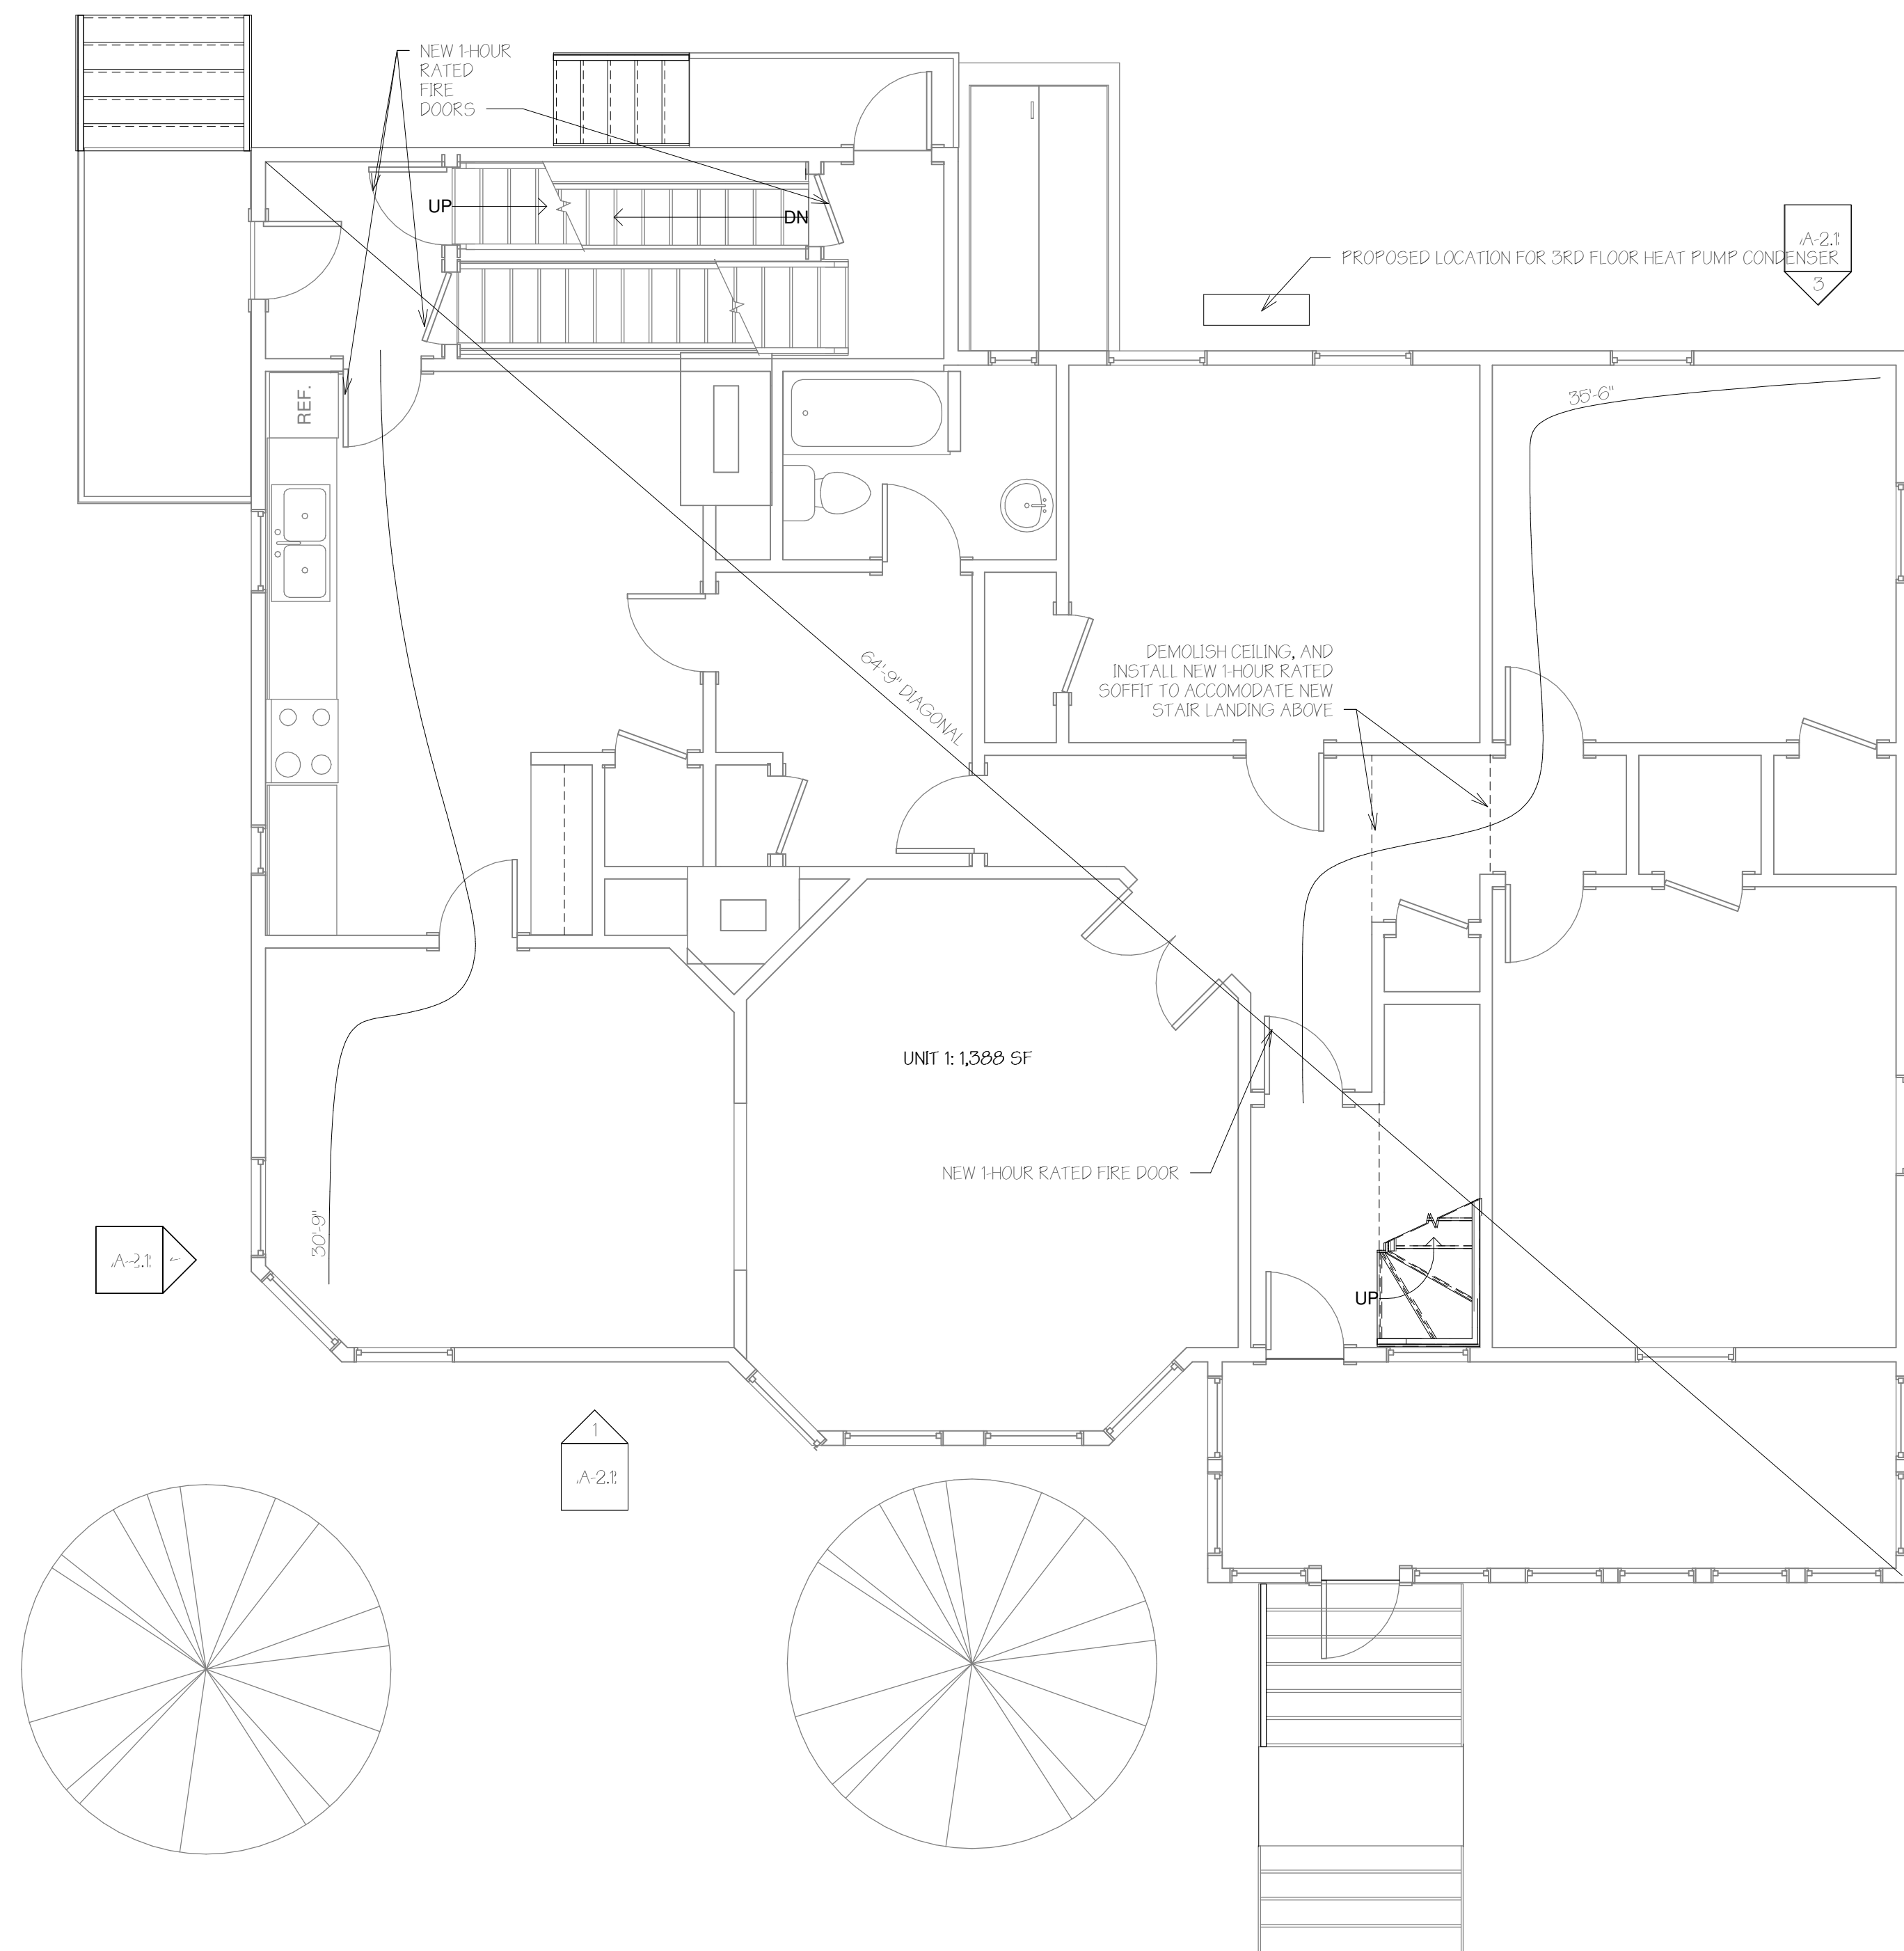

② Second Floor Existing
1/4" = 1'-0" EXISTING INTERIOR WALLS ARE PLASTER AND LATH

CONTRACTOR TO ALERT ARCHITECT/STRUCTURAL ENGINEER 48 HOURS IN ADVANCE OF WORK TO OBSERVE/VERIFY EXISTING CONDITIONS ONCE WALL/ROOF IS/ARE OPENED.

① First Floor
1/4" = 1'-0" EXISTING INTERIOR WALLS ARE PLASTER AND LATH

No.	Description	Date

FIRST & SECOND FLOOR EXISTING/DEMO PLANS

Project No. 2017-07 Falmouth ST
Date 10.07.17
Drawn by T.J.R.
Checked by T.J.R.

D-1.1

Scale 1/4" = 1'-0"

