

KEY NOTES


**Bank of America
ATM Installation**

500 Forest Avenue
Portland, ME 04101

One Beacon Street
3rd Floor
Boston, MA 02108
Telephone 617.619.5700
Facsimile 617.619.5701

Gensler


Issue	Date & Issue Description	By	Check
1	06/03/2015 ISSUED FOR BID AND PERMIT	DG/CV	JR

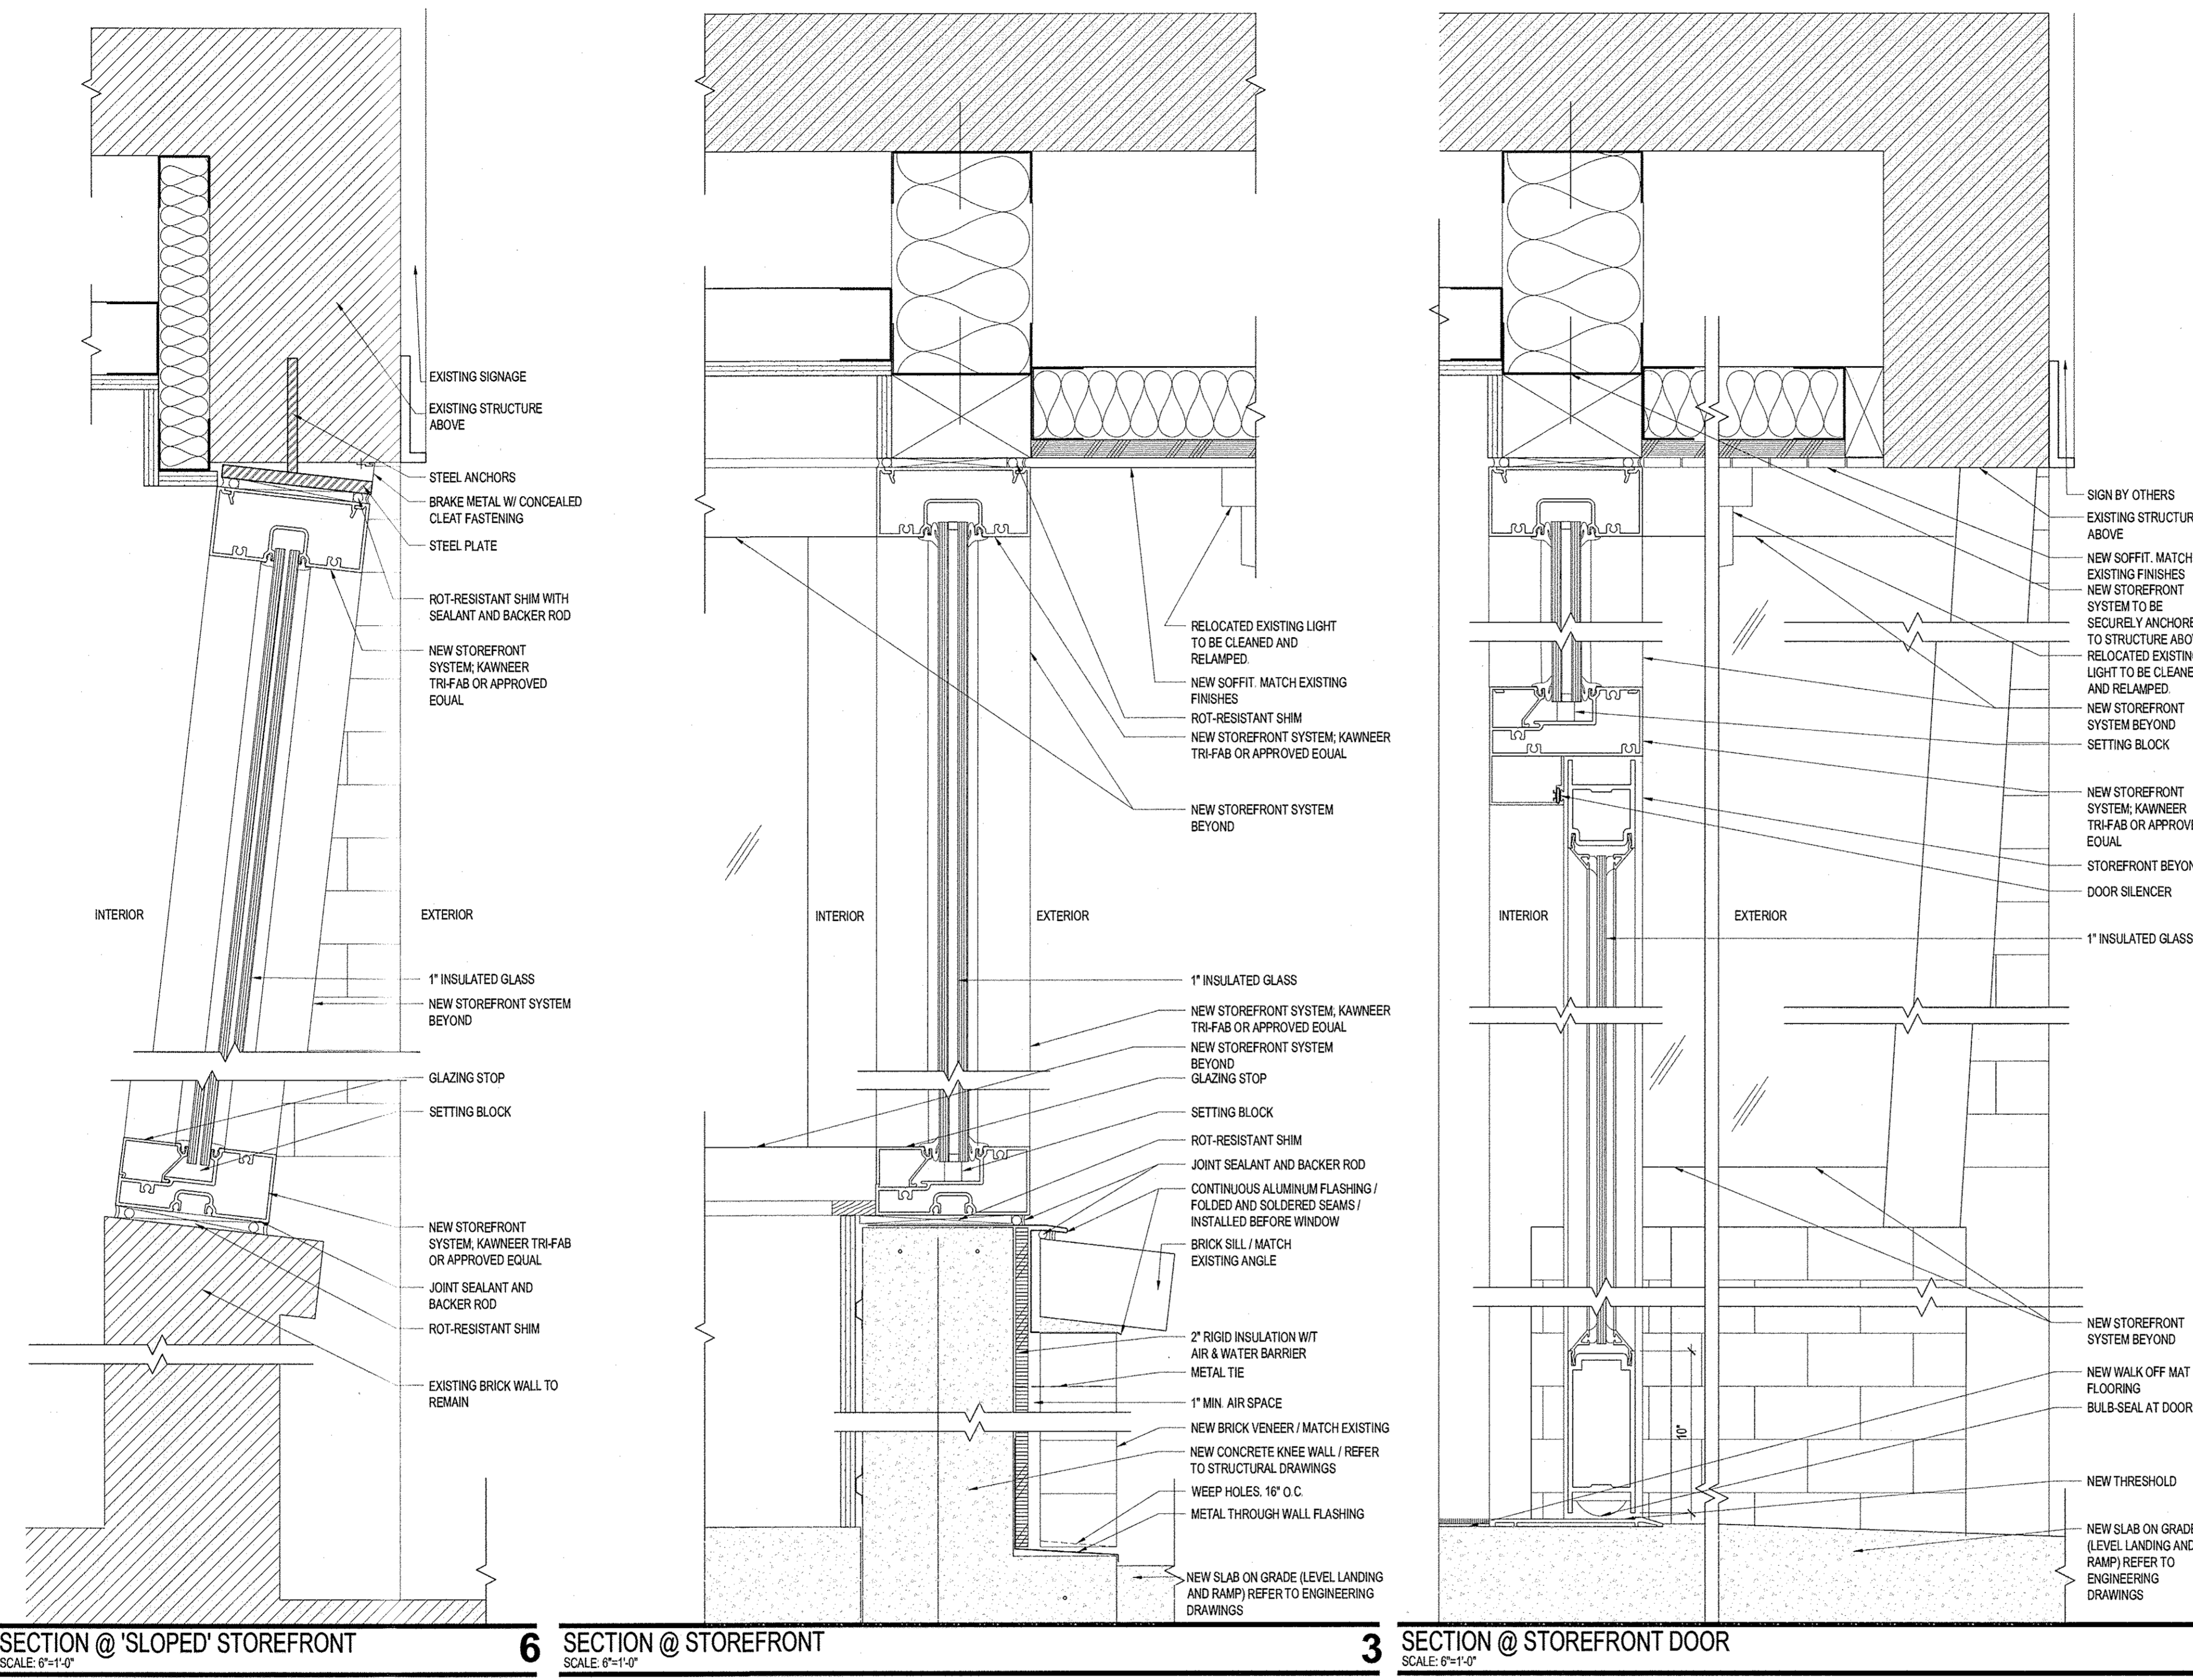

SHEET NOTES

1. GC SHALL PROVIDE ALL WORK RELATED TO ENGINEERING TO INCLUDE, BUT NOT LIMITED TO: STRUCTURAL, CIVIL, MECHANICAL, ELECTRICAL, FIRE PROTECTION & LIFE SAFETY. GC SHALL PROVIDE DESIGN DRAWINGS, PERMITS & INSTALLATION OF SYSTEMS ON A DESIGN BUILD BASIS

Seal/Signature

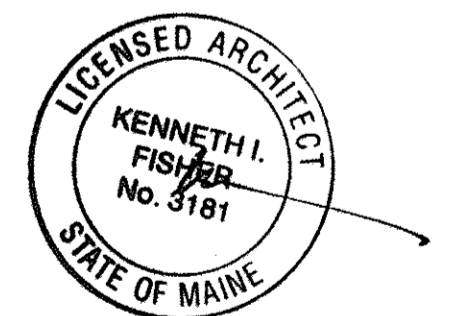

Project Name

BANK OF AMERICA
ATM INSTALLATION

Project Number

11 6563.084

CAD File Name

A11.01

Description

ELEVATIONS

Scale



A11.01

©2015 Gensler

