




1 SECTION  
SCALE: 3/4" = 1'-0"

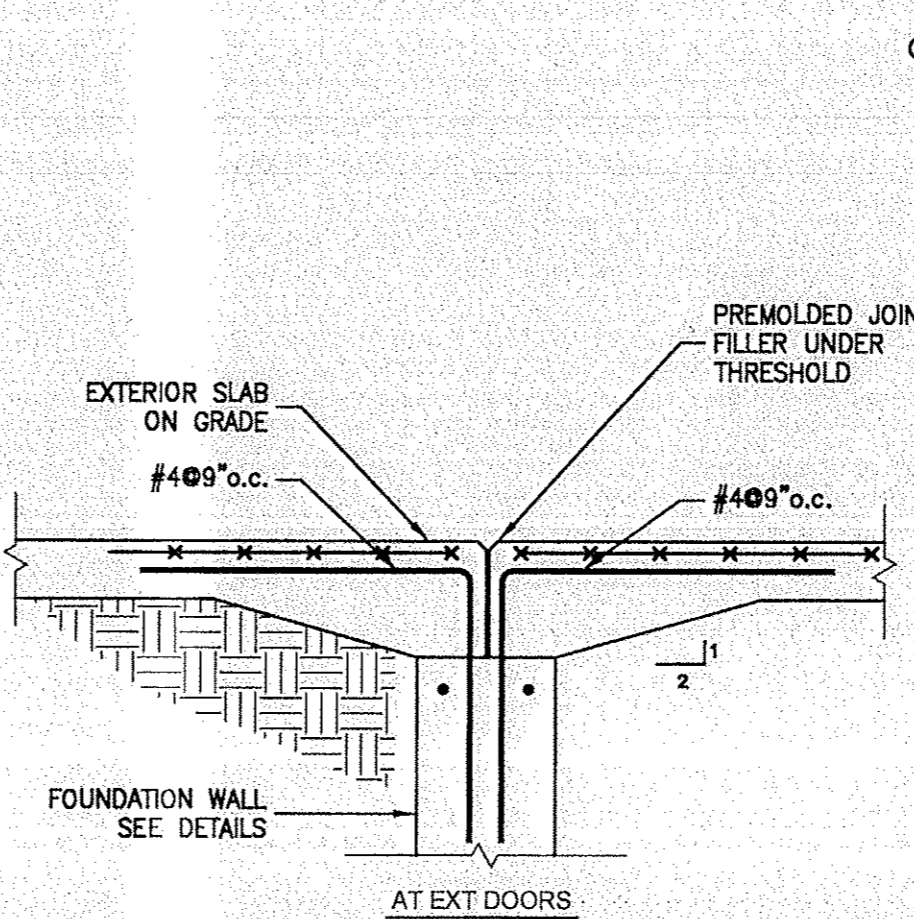


2 TYPICAL OVER POUR DETAILS  
SCALE: N.T.S.

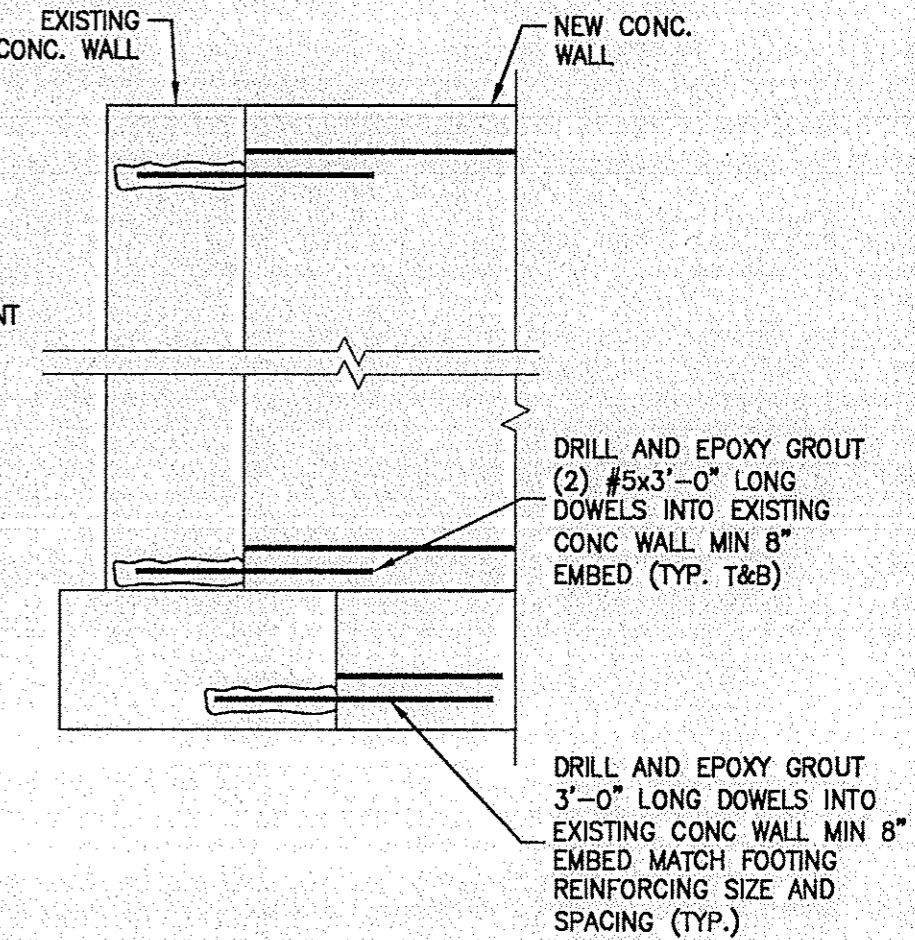

3 SECTION AT EXISTING WALL  
SCALE: 3/4" = 1'-0"

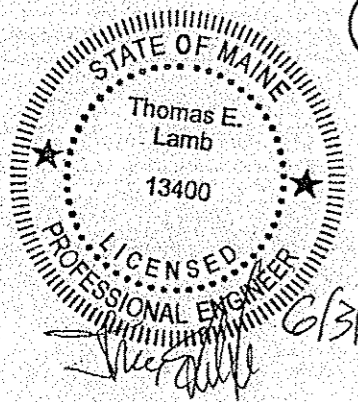

	48 Constitution Drive Bedford, NH 03110 Phone (803) 472-4488 Fax (803) 472-9747 www.tfmoran.com	<small>Copyright 2015 © Thomas F. Moran, Inc.          48 Constitution Drive, Bedford, N.H. 03110          All rights reserved. These plans and materials may not be copied, duplicated, replicated or otherwise reproduced in any form whatsoever without the prior written permission of Thomas F. Moran, Inc.          This plan is not effective unless signed by a duly authorized officer of Thomas F. Moran, Inc.</small>	<b>BANK OF AMERICA</b> 500 FOREST AVE PORTLAND, ME PREPARED FOR GENSLER	
			<b>DETAILS</b>	
REFERENCE DWG: - TFM JOB No. 31345.21		DATE: 05/01/2015 SCALE: 1/8"=1'-0" DR. BY: ESP		S2