

MATERIALS/APPLICATION

- A. WHITE 3M #7725-10 vinyl graphics.
- B. Apply all vinyl with the exception of the handicap symbol of accessibility on second surface when glass is clear to medium tint
- C. **Apply vinyls on first surface when glass is dark tinted.**
- D. Typeface is to be Franklin-Gothic-Demi-Condensed. Use only this font. Substitute fonts are not allowed.
- E. Note: Hours information to be verified with the Branch Manager. All optional information must be provided through inspection of site from technical audit
- F. Preferred position of 13' x 12' Acrylic Holder.

Holder by others on second surface of opposite door across from hours decals, as shown


G. Handicap symbol to be reverse silkscreened blue field on white 3M #7725-10 vinyl. Symbol of accessibility to reverse out white. Use UV inks manufactured by Sericol or approved equal. Blue field to match PMS 7462C, finish to meet 70% gloss ADA compliance requirements. When required, always apply handicap vinyl to exterior of glass.

**VINYLS: (Always refer to State-specific pages to check for regional layouts or copy.)**

- 1. Inline Signature format - Always use Master Brand.
- 2. Lobby Hours - Always use. Maintain flush left alignment of days and flush right alignment of hours information as shown.

- 3. ATA Copy - Always use if applicable. Maintain flush left alignment of days and flush right alignment of hours information as shown.
- 4. 'Also visit the ATM, bankofamerica.com and www.bofa.mobi' - Always use.
- 5. Non-employees may not solicit or distribute materials - Always use.
- 6. Handicap symbol - Use only on accessible entrance doors. For non accessible entrances see sheets 19 and 20. Single handicap symbol alone should be used to denote a handicap entrance.
- 7. No Smoking symbol - Always use.
- 8. 'NO PETS PLEASE' - Always use.
- 9. ATM location information - If ATM redirect copy exists remove only- do not replace.
- 10. 'NOTICE: This facility may be used only to transact banking business. NO TRESPASSING. Police take notice.' - Always use.
- 11. 'In case of emergency, contact Bank of America Security 1-800-222-7511' - Always use

NOTE: If entry door crash bar or other obstructions are on the front of the door, space copy above or below as required. Provide a minimum space of 1" above and 2" below the obstruction or crash bar. Maintain a minimum of 4' above bottom mullion. If there is not enough space to apply necessary copy, convert to a door plaque. Placement of crash bar and dimensions of bottom mullion are shown in example only, field verify exact conditions prior to fabrication .

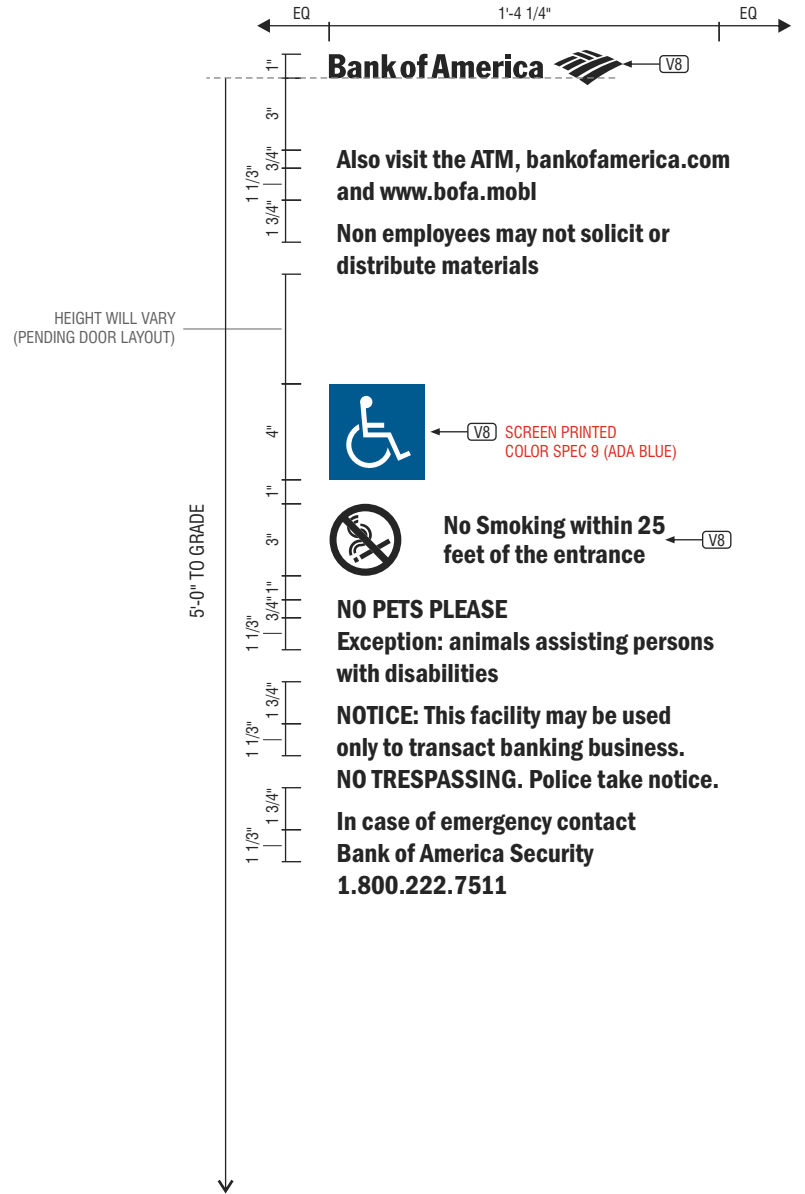

**2 DOOR VINYL - 24 HOUR ATM**

QTY: 1  
FIRST SURFACE APPLICATION

SCALE: 1 1/2" = 1'-0"

Drawing prepared by:	<b>RECOMMENDATION</b>	Drawing prepared for:
	<b>Bank of America</b>	
Location:	Proj #:	
500 Forest Ave	4305	
Portland, ME	Loc #:	
	4101	
File Path:		
Active\BANKS\B\Bank Of America\2015\Locations\4305_4101_Portland_ME_R1		

Rev #:	Req#:	Date:	Req. By:	Drawn By:	Revision Description:	Drawings are the exclusive property of ICON. Any unauthorized use or duplication is not permitted.				
Original	208762	04/21/15	SD	MM		Rev #:	Req#:	Date:	Req. By:	Drawn By:
	210197	05/12/15	SD	MM	See Request	Rev 7	000000	00/00/00	XXX	XXX
Rev 1	211022	05/20/15	SD	NLR	Sign 1: Revised to K1 Letterset; Vinyl Updated	Rev 8	000000	00/00/00	XXX	XXX
Rev 3	000000	00/00/00	XXX	XXX		Rev 9	000000	00/00/00	XXX	XXX
Rev 4	000000	00/00/00	XXX	XXX		Rev 10	000000	00/00/00	XXX	XXX
Rev 5	000000	00/00/00	XXX	XXX						
Rev 6	000000	00/00/00	XXX	XXX						