

**GENERAL NOTES:**

1. PROJECT DESIGN AND DRAWINGS BY OWNER
2. REVIEWED BY LBD FOR PERMITTING PURPOSES ONLY
3. ISSUED FOR PERMITTING, NOT FOR CONSTRUCTION

**GENERAL LIFE SAFETY NOTES:**

1. OCCUPANCY - MERCANTILE, CLASS C
2. BUILDING GSF = 1,350 SF +/-, VIF
3. 30 SF/PERSON ON STREET FLOOR
4. 1,350 SF/30 SF PER PERSON = OCCUPANT LOAD OF 45 PPL MAX
5. SINGLE MEANS OF EGRESS PERMITTED IF TRAVEL DISTANCE LESS THAN 75' (NFPA 101 37.2.4.3)
6. \* INDICATES SPRINKLER HEAD

Leslie Benson Designs, LLC  
 19 Commercial Street  
 Portland, Maine 04101  
 lesliebdesigns@gmail.com  
 217.553.0672


DRAWING TITLE:

**LIFE SAFETY PLAN**

PROJECT NAME:

**THE PROPER CUP - INTERIOR FIT UP**  
 500 FOREST AVENUE  
 PORTLAND, MAINE 04101

SEAL:

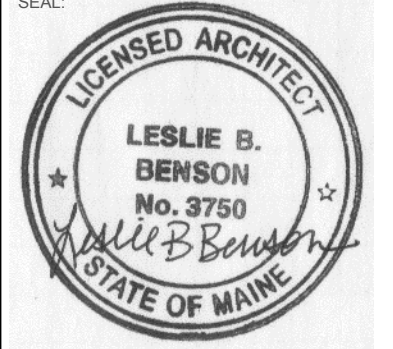

DATE OF ISSUE:  
 11-08-2017  
 DESCRIPTION:  
 ISSUED FOR PERMITTING  
 SCALE:  
 1/4" = 1'-0"  
 PROJECT NUMBER:  
 2017-0012

**A102**