

GENERAL NOTES:

1. PROJECT DESIGN AND DRAWINGS BY OWNER
2. REVIEWED BY LBD FOR PERMITTING PURPOSES ONLY
3. ISSUED FOR PERMITTING, NOT FOR CONSTRUCTION

- A. Proposed bar height seating for 6
- B. Proposed bar height seating for 6
- C. Proposed espresso machine tied into existing plumbing and electrical
- D. Trash can
- E. Proposed three bay wash sink tied into existing plumbing
- F. Ice bin
- G. Hand wash sink
- H. Household refrigerator
- I. Square POS system
- J. Display case for food items
- K. Proposed coffee station with airpots
- L. Proposed coffee bar for creamers and hapihins
- M. Trash can
- N. Existing office
- O. Proposed utility sink tied into existing plumbing
- P. Proposed ice machine tied into existing plumbing
- Q. Proposed utility closet
- R. Existing bathroom with sink and toilet
- S. Proposed communal table with seating for 10: 96"x36" table, (10) chairs
- T. Proposed seating area with couch, chairs, and coffee table
- U. Proposed seating for up to 12: (6) 24"x24" tables, (6) chairs, (6"x22" bench)

Leslie Benson Designs, LLC
 19 Commercial Street
 Portland, Maine 04101
 lesliebdesigns@gmail.com
 217.553.0672


DRAWING TITLE:

PROPOSED LAYOUT

PROJECT NAME:

THE PROPER CUP - INTERIOR FIT UP
 500 FOREST AVENUE
 PORTLAND, MAINE 04101

SEAL:

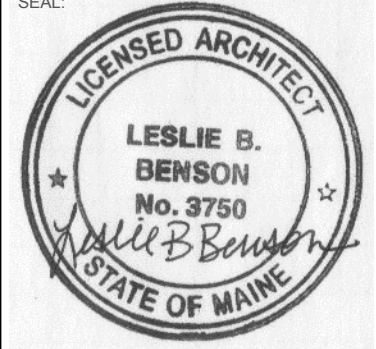

DATE OF ISSUE:

11-08-2017

DESCRIPTION:
 ISSUED FOR PERMITTING

SCALE:
 1/4" = 1'-0"

PROJECT NUMBER:
 2017-0012

A101