


TOWN & COUNTRY CREDIT UNION

426 FOREST AVENUE PORTLAND, MAINE

Applicant
 Town & Country
 Federal Credit Union
 557 Main Street,
 South Portland, Maine 04116

Architect:
 Archetype P.A.
 48 Union Wharf
 Portland, ME
 04101
 (207) 772-6022

Structural Engineer:
 Structural Design
 Consulting Inc.
 22 Oakmont Drive
 Old Orchard Beach, ME
 (207) 934-8038

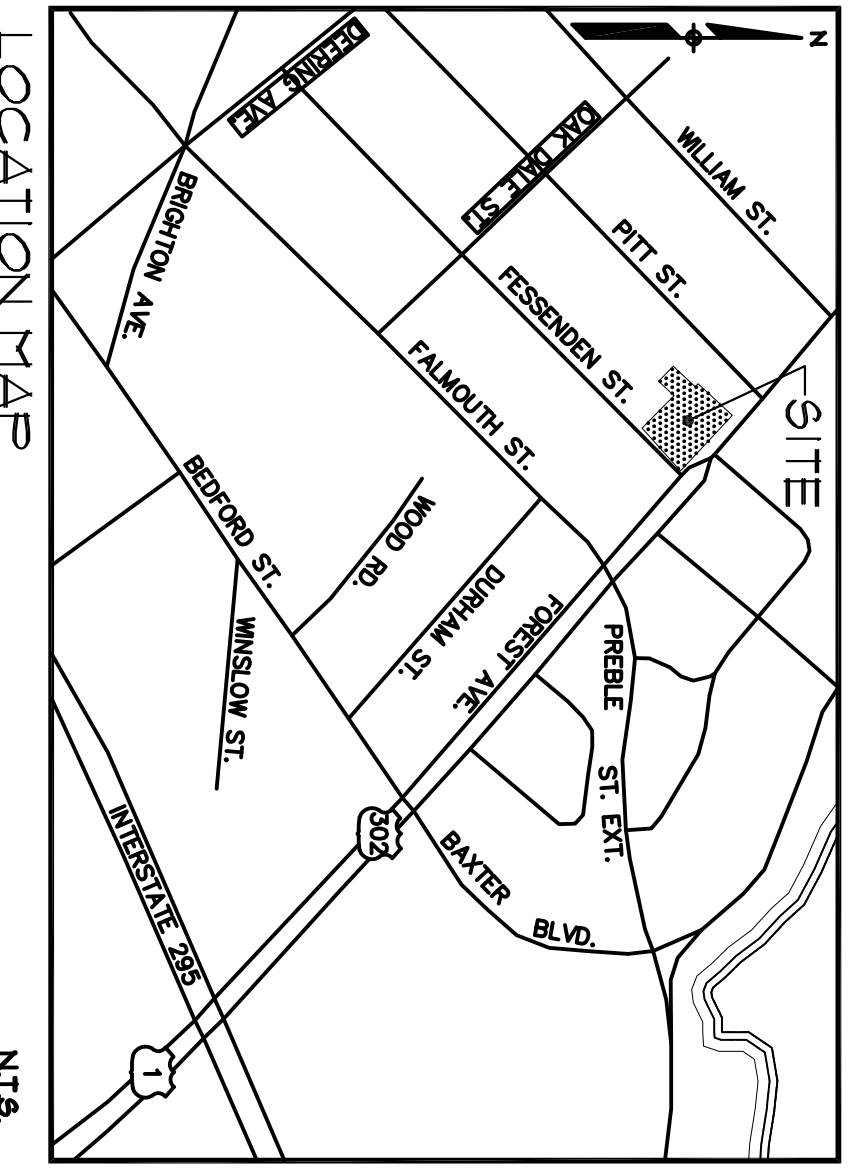

DRAWING LIST

- SITE PLANS
- SITE PLANS UNDER SEPARATE COVER
- STRUCTURAL DRAWINGS
- S1 FOUNDATION PLAN & DETAILS
- S2 FRAMING PLANS & DETAILS
- S3 ROOF FRAMING PLAN & DETAILS
- ARCHITECTURAL DRAWINGS
- D1 DEMOLITION PLANS
- A1 FIRST FLOOR PLAN
- A2 SECOND FLOOR & ROOF PLAN
- A3 ELEVATIONS
- A4 TYPICAL BUILDING SECTION
- A5 STAIR TOWER SECTIONS
- A6 CANOPY DETAILS
- A7 DETAIL WALL SECTIONS
- A8 DOOR & WINDOW SCHEDULES
- A9 WALL TYPES, KITCHEN & BATHROOM DETAILS
- A10 REFLECTED CEILING PLANS
- A11 STAIR DETAILS
- INTERIOR DRAWINGS
- SEE INTERIOR COVER SHEET FOR LIST OF INTERIOR DRAWINGS

RELEVANT CODES

IBC-2003	CODE REFERENCE	FIRE RESISTANCE FOR TYPE 5B	CODE REFERENCE
USE GROUP B (BUSINESS)	310	BEARING WALLS - EXT. - 0 HOUR	T-601
CONSTRUCTION TYPE 5-B	T-503	BEARING WALLS - INT. - 0 HOUR	T-601
Unsprinkled	903.3.1.1	NONBEARING WALLS - INT. - 0 HOUR	T-601
9,000sf. ALLOWED WITHOUT INCREASES	T-503	NONBEARING WALLS - EXT. - 0 HOUR	T-602
4,738sf. PROPOSED		FLOOR CONSTRUCTION - 0 HOUR	T-601
ALLOWABLE HGT. 40'	T-503	ROOF CONSTRUCTION - 0 HOUR	T-601
36' PROPOSED			
2 STORIES ALLOWED	T-503		
2 STORIES PROPOSED			
		<u>FIRE PARTITIONS</u>	
		CORRIDOR FIRE PARTITION - 0 HOUR	708.1
		DWELLING UNIT SEPARATION - N/A	T-1016.1 EXCEPTION 4
		2-STORY SHAFT - 1 HOUR	707.4

RELEVANT CODES

NFPA 101 2006	CODE REFERENCE
GENERAL REQUIREMENTS	
BUILDING UNSPRINKLED	
USE GROUP : EXISTING BUSINESS USE	
CONSTRUCTION TYPE V (000)	
FIRE ALARM SYSTEM - NOT REQUIRED	PER 39.3.4.1
EMERGENCY LIGHTING REQUIRED IN BUILDINGS WITH 2 STORIES	PER 39.2.9
FIRE ALARM SYSTEM REQUIRED IN BUILDINGS WITH 2 STORIES	PER 39.3.4
ALL VERTICAL OPENINGS SHALL BE PROTECTED	PER 39.3 & 8.6.5
BY 1 HOUR RATED WALLS AND DOORS	
FIRE EXTINGUISHERS - REQUIRED	PER 39.3.5

LOCATION MAP N17A