


ANNE MC CLURE

76 FESSENDEN STREET
PORTLAND, MAINE

FRONT ELEVATION

SCALE: 1/4" = 1'-0"

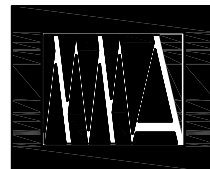

MARK
MUELLER
ARCHITECTS

100 COMMERCIAL ST. - SUITE 205
PORTLAND, MAINE 04101
P: 207.774.9057 - F: 207.773.3851
E: rfi@muellerarchitects.com

SEPTEMBER 23, 2013

A-2.1